


- notes
1. do not scale this drawing
  2. all dimensions shall be checked and confirmed prior to commencement of any work
  3. all work and materials to be in accordance with current applicable statutory legislation and to comply with all relevant codes of practice and british standards
  4. drainage locations indicative, exact locations to be confirmed by builder on site before works commence.
  5. this drawing to be used only for status indicated.

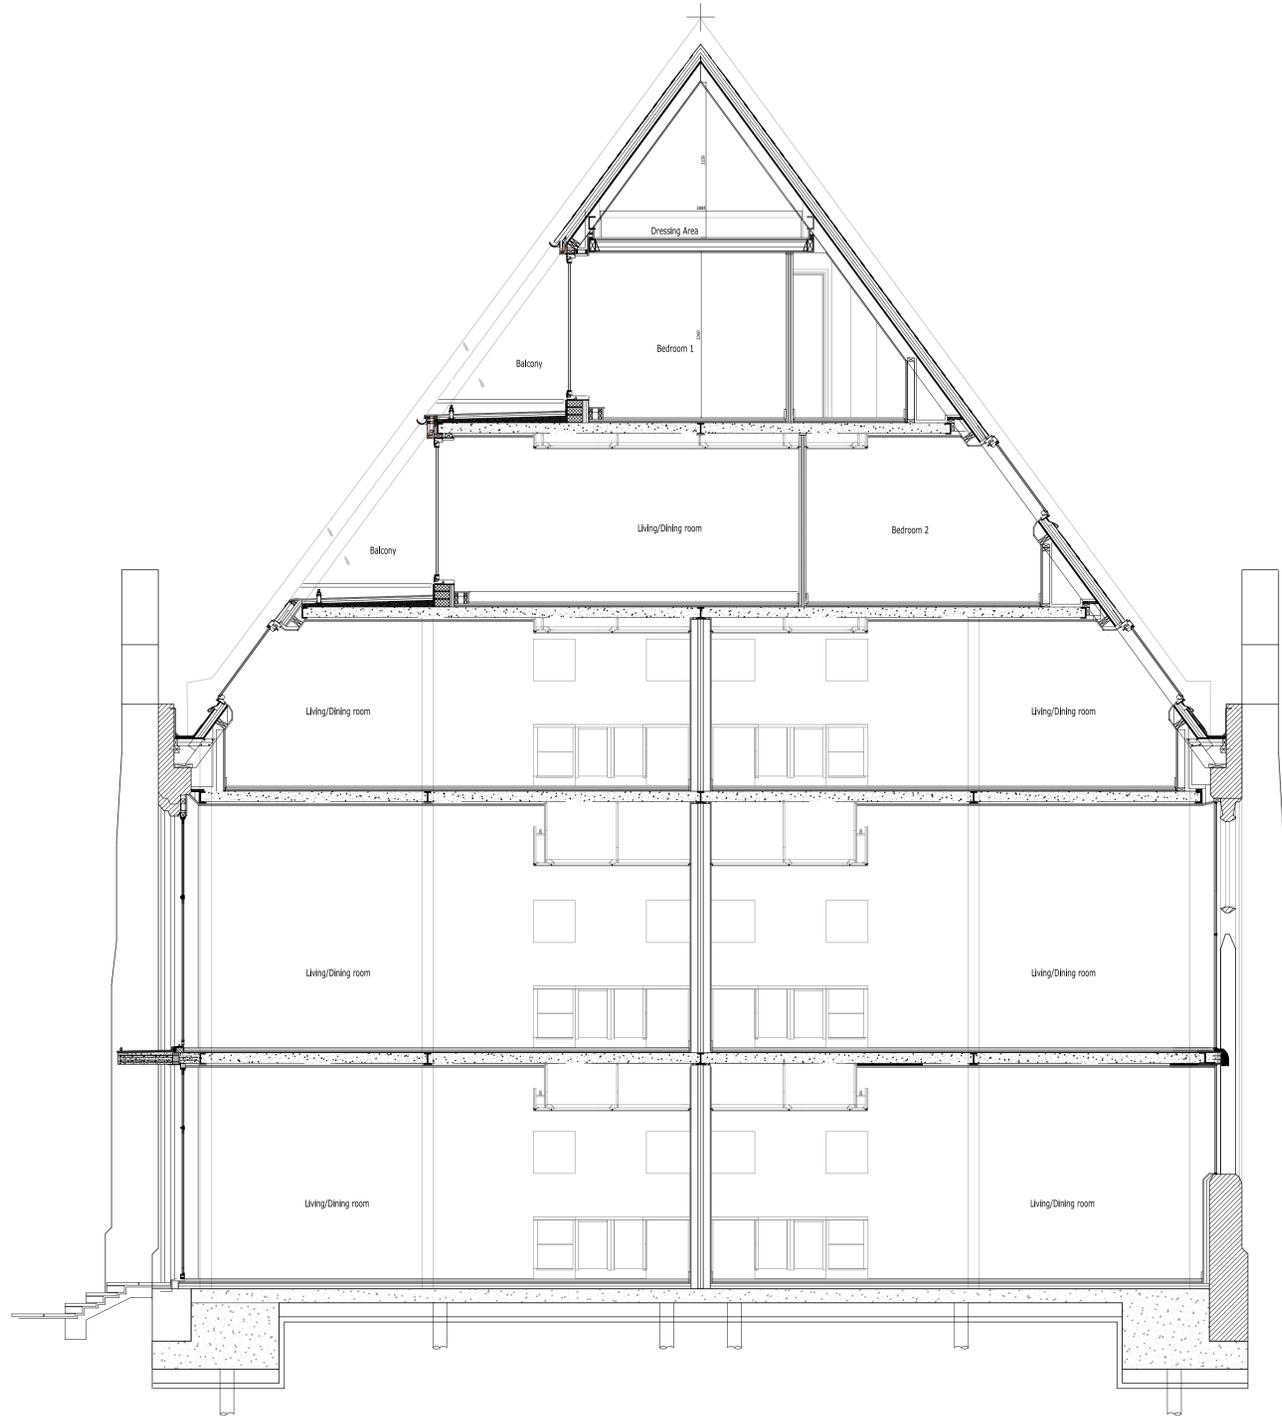

# SECTION B-B - PROPOSED

rev	date
A	15.01.10

**clear designs**  
architecture - interiors

the studio  
38 church hill  
loughton  
essex  
ig10 1la  
t 0208 502 5585  
www.cleardesigns.uk.com

client  
Fitzrovia Construction Ltd

project  
College Place  
Highgate Road, London  
NW5 1BS

drawing  
Section B-B  
Proposed

scale	date	status
1:50 (A1)	11/09	PLANNING
drawing no	revision	
PL/172-302	A	