




Revision	Date	Amendment	Notes											Client Project Drawing		Marcus Cooper Group No 73 Guilford Street Guilford Street Elevation EXISTING		NICHOLAS BURWELL architects					
				NO DIMENSIONS ARE TO BE SCALED FROM THIS DRAWING. THE CONTRACTOR/MANUFACTURER IS RESPONSIBLE FOR CHECKING ALL DIMENSIONS AND QUERING ANY DISCREPANCIES. THE DRAWING IS THE PROPERTY OF NBA ARCHITECTS LTD. COPYRIGHT IS RESERVED BY THEM AND THE DRAWING IS ISSUED ON CONDITION THAT IT IS NOT COPIED, REPRODUCED, RETAINED OR DISCLOSED TO ANY UNAUTHORISED PERSON, EITHER WHOLLY OR IN PART, WITHOUT WRITTEN CONSENT.										Scale Date		1:50 @ A1 September 2009		Status Drawn		PLANNING GN		California Building Deals Gateway London SE13 7SF T 020 8305 6010 F 020 8305 6020 E studio@burwellarchitects.com www.burwellarchitects.com	
														Project N° 374		Drawing N° 374/PL/150		Revision /					



Revision	Date	Amendment	Notes				
				Client	Marcus Cooper Group		
				Project	No 73 Guilford Street		
				Drawing	Rear Elevation EXISTING		
				Scale	1:50 @ A1	Status	PLANNING
				Date	September 2009	Drawn	GN
				Project N°	374	Drawing N°	374/PL/151
						Revision	/
				NICHOLAS BURWELL architects			
				California Building Deals Gateway London SE13 7SF T 020 8305 6010 F 020 8305 6020 E studio@burwellarchitects.com www.burwellarchitects.com			

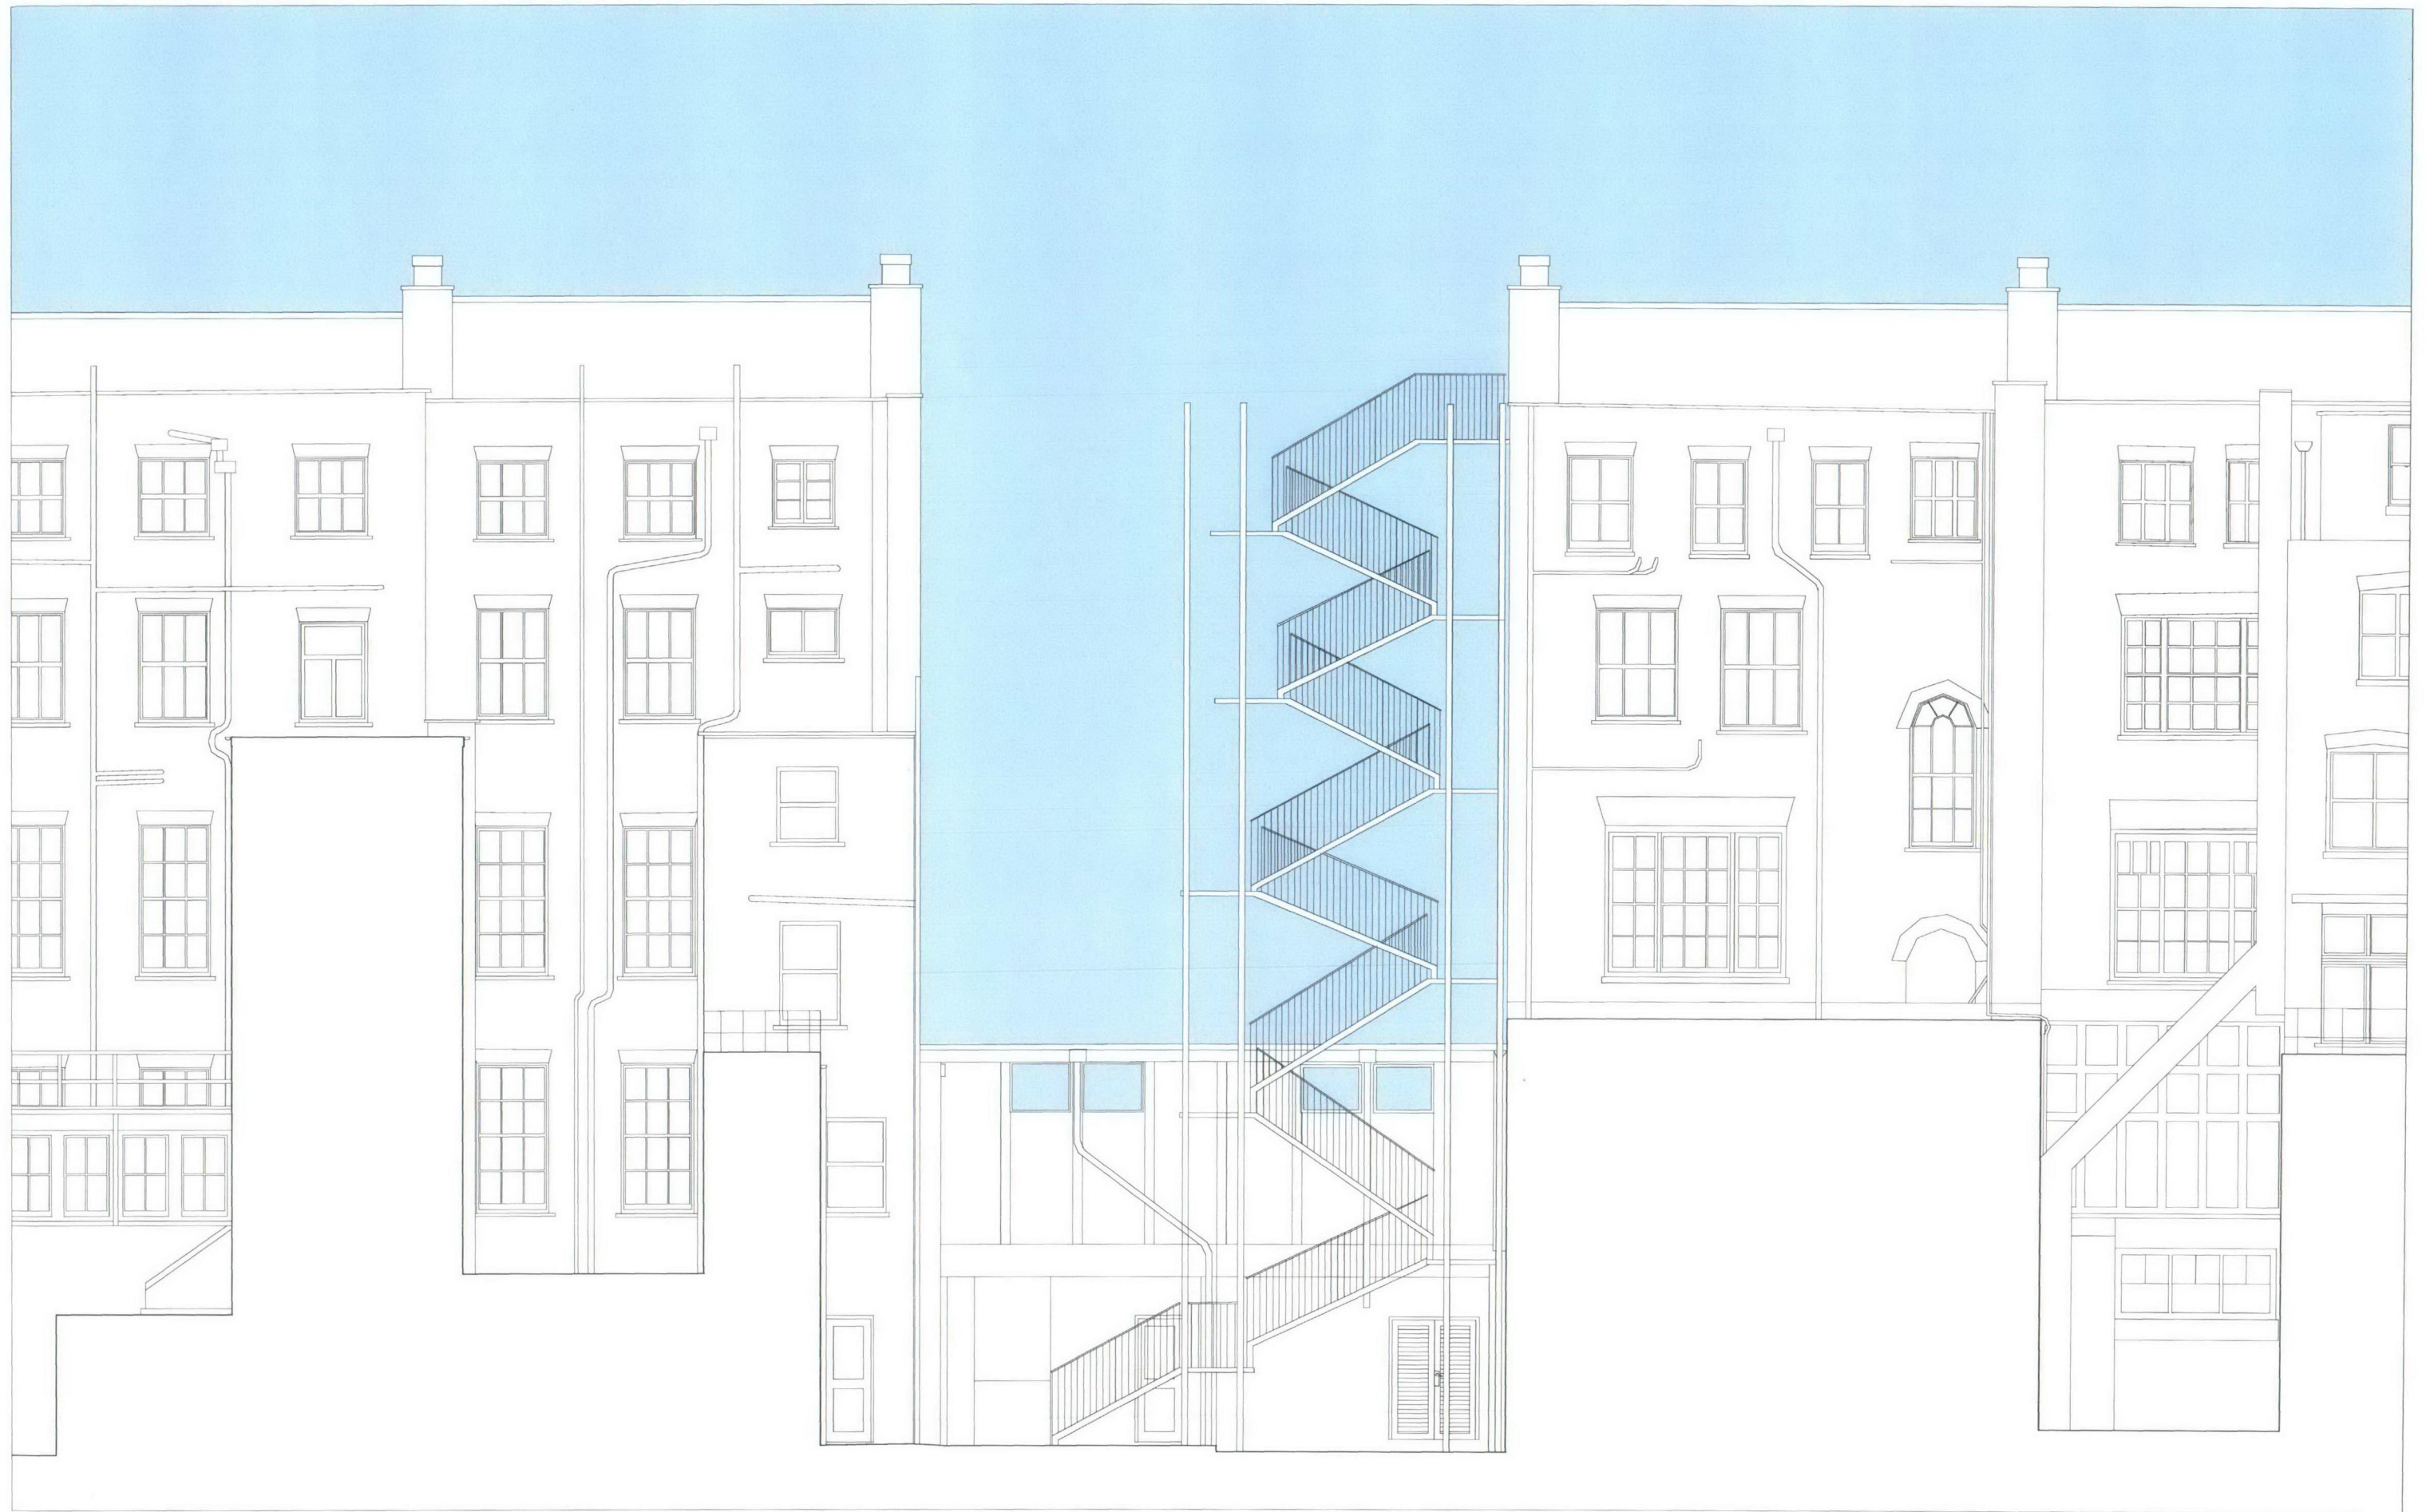


Revision	Date	Amendment	Notes											Client	Marcus Cooper Group		NICHOLAS BURWELL architects		
														Project	No 73 Guilford Street				
														Drawing	Section A-A EXISTING		California Building Deals Gateway London SE13 7SF T 020 8305 6010 F 020 8305 6020 E studio@burwellarchitects.com www.burwellarchitects.com		
														Scale	1:50 @ A1	Status			PLANNING
														Date	September 2009	Drawn	GN		
														Project N°	Drawing N°		Revision		
														374	374/PL/180		/		

NO DIMENSIONS ARE TO BE SCALED FROM THIS DRAWING. THE CONTRACTOR/MANUFACTURER IS RESPONSIBLE FOR CHECKING ALL DIMENSIONS AND QUOTING ANY DISCREPANCIES. THIS DRAWING IS THE PROPERTY OF NBA ARCHITECTS LTD. COPYRIGHT IS RESERVED BY THEM AND THE DRAWING IS ISSUED ON CONDITION THAT IT IS NOT COPIED, REPRODUCED, REPAIRED OR DISCLOSED TO ANY UNAUTHORIZED PERSON, EITHER WHOLLY OR IN PART, WITHOUT WRITTEN CONSENT.



Revision	Date	Amendment	Notes				
				Client	Marcus Cooper Group		
				Project	No 73 Guilford Street		
				Drawing	Section B-B EXISTING		
				Scale	1:50 @ A1	Status	PLANNING
				Date	September 2009	Drawn	GN
				Project N°	374	Drawing N°	374/PL/181
						Revision	/
				NICHOLAS BURWELL architects California Building Deals Gateway London SE13 7SF T 020 8305 6010 F 020 8305 6020 E studio@burwellarchitects.com www.burwellarchitects.com			

NO DIMENSIONS ARE TO BE SCALED FROM THIS DRAWING. THE CONTRACTOR/MANUFACTURER IS RESPONSIBLE FOR CHECKING ALL DIMENSIONS AND QUANTITIES. ANY DISCREPANCIES IN THE DRAWING IS THE PROPERTY OF NBS ARCHITECTS LTD. COPYRIGHT IS RESERVED BY THEM AND THE DRAWING IS ISSUED ON CONDITION THAT IT IS NOT COPIED, REPRODUCED, RETAINED OR DISCLOSED TO ANY UNAUTHORISED PERSON, EITHER WHOLLY OR IN PART, WITHOUT WRITTEN CONSENT.

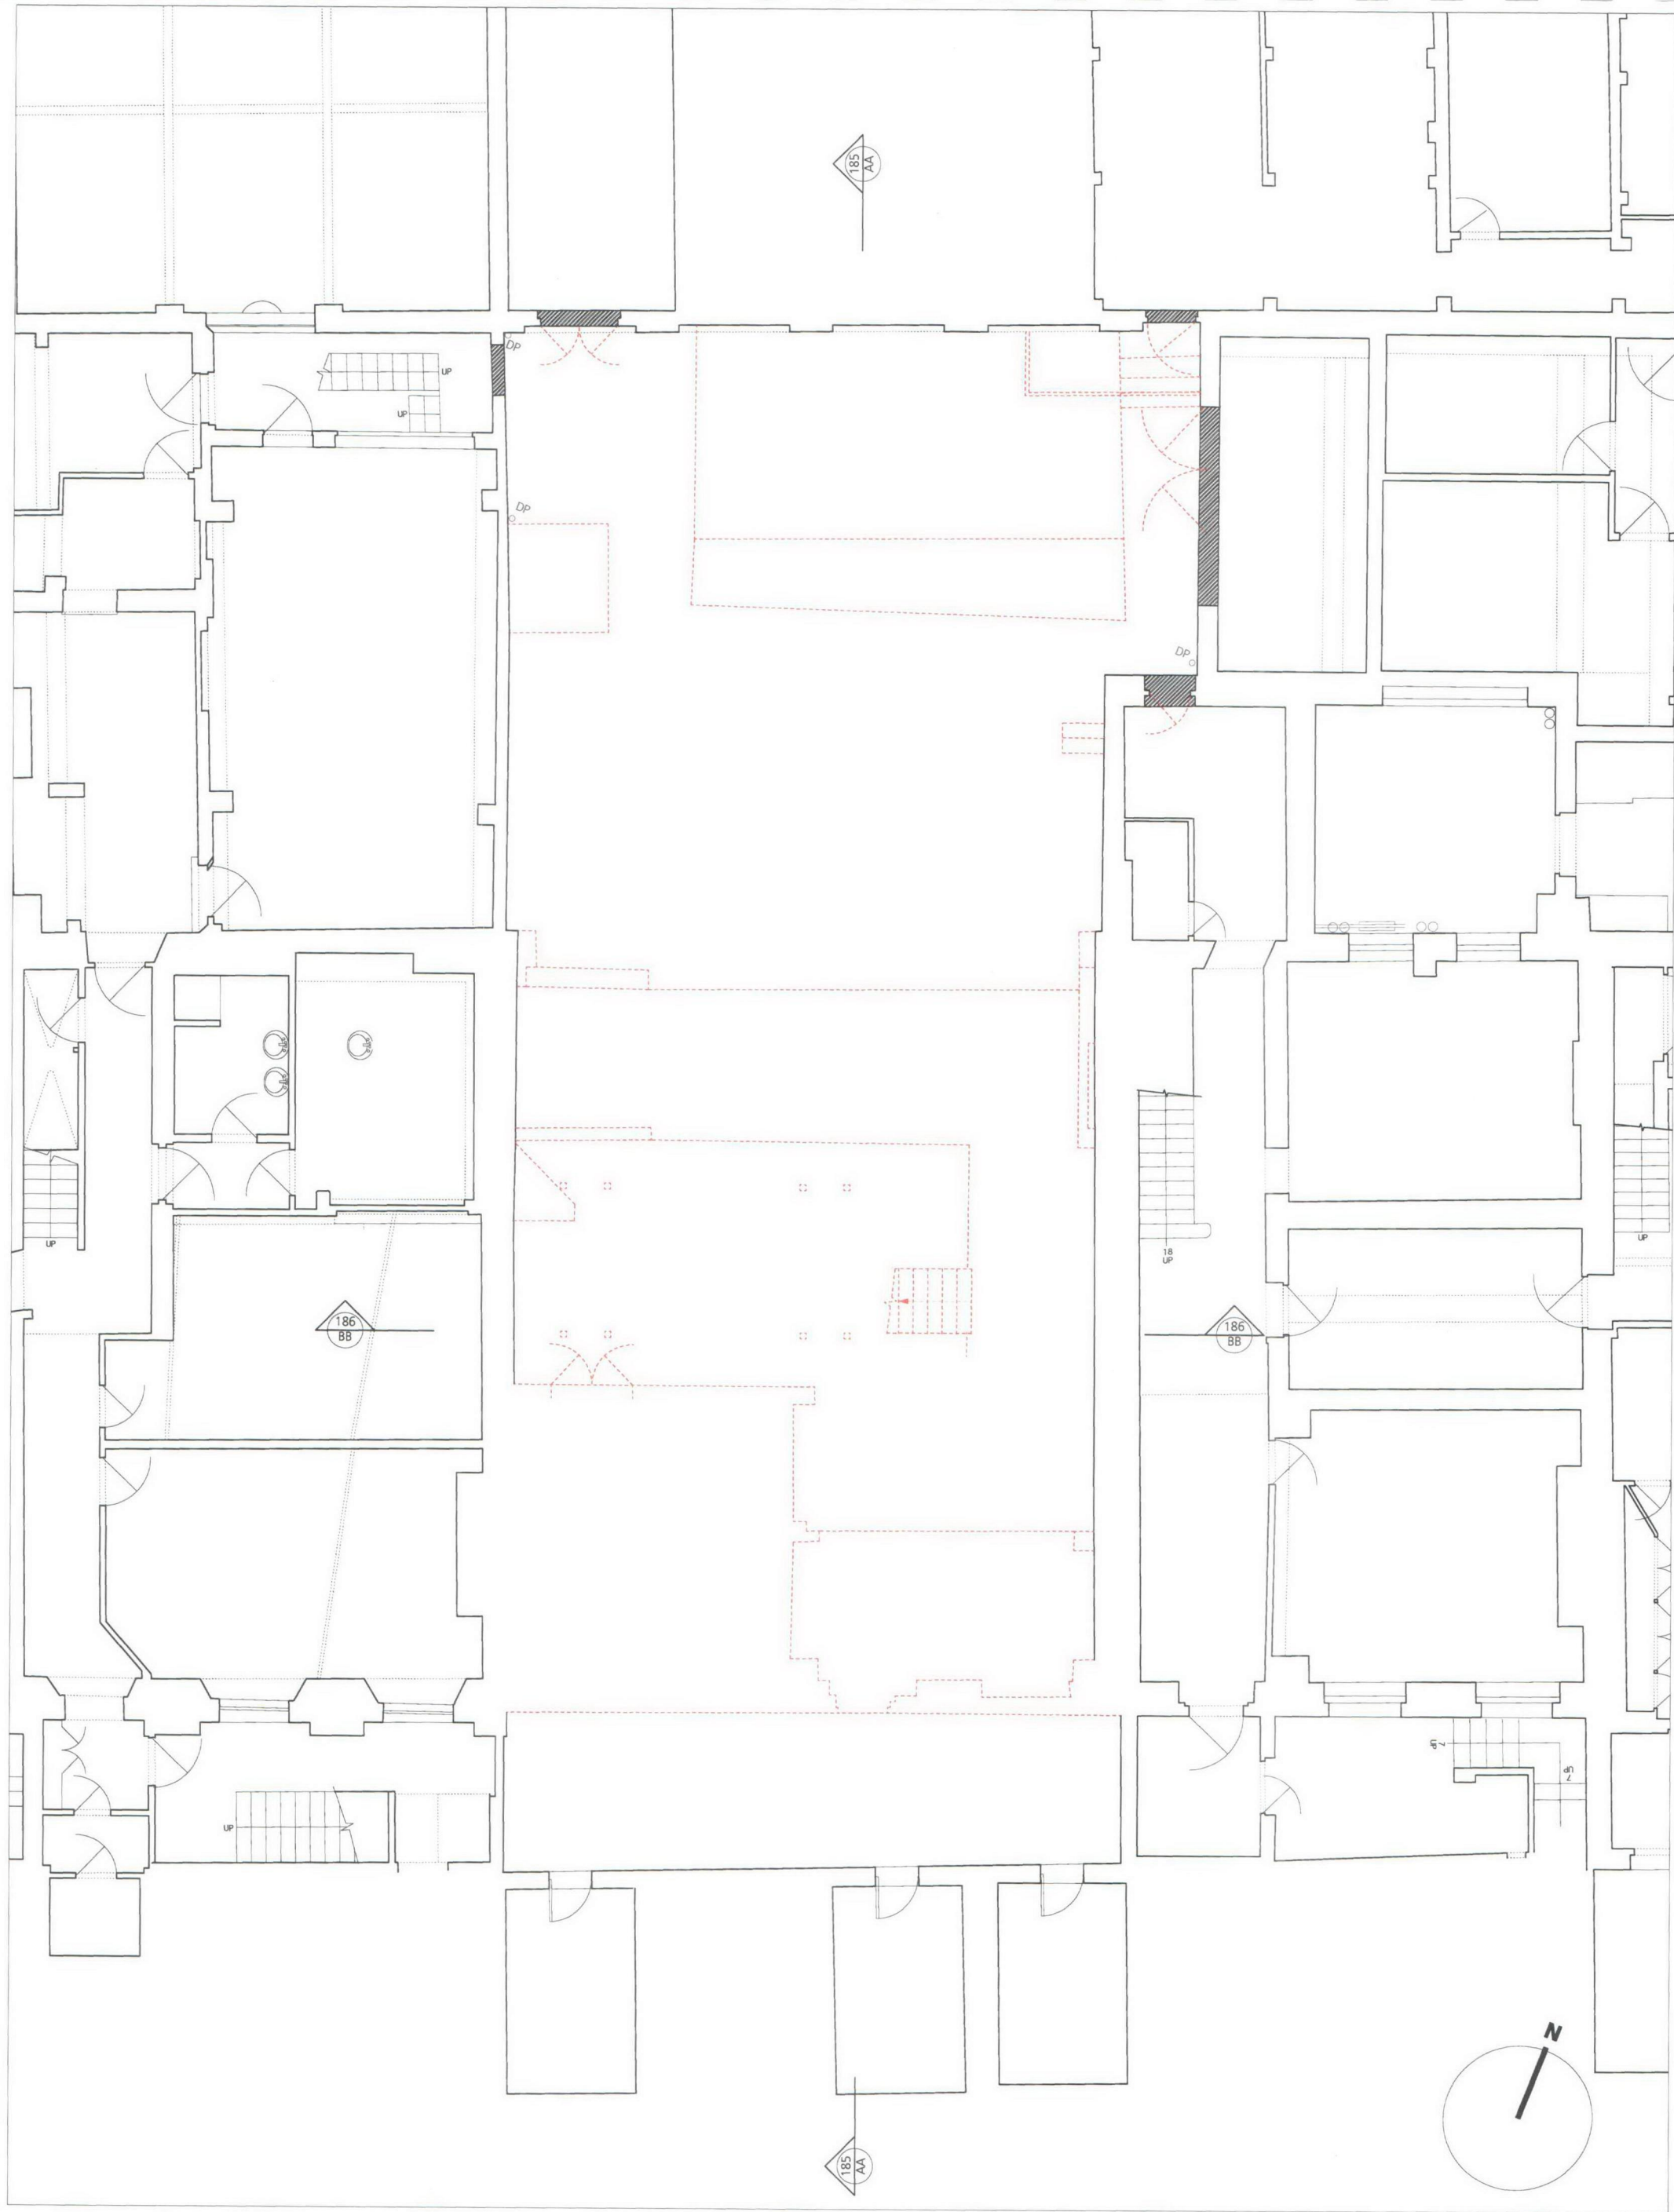

Revision	Date	Amendment	Notes	Client	Project	Drawing	Scale	Date	Status	Drawn	PLANNING	Revision
			KEY  Bicking Up of Openings: Using common bricks of a size and density to match existing, mortared with a lime sand mortar to match the existing. These will be tied into the existing structure using stainless steel starter bars. The detail of these works and any necessary finishes will be to meet current standards and will be agreed with the adjoining owners through the Party Wall Act.  Extent of Demolitions	Marcus Cooper Group	No 73 Guilford Street	Basement Plan DEMOLITION	1:50 @ A1	September 2009	Drawn	GN		
			NO DIMENSIONS ARE TO BE SCALED FROM THIS DRAWING. THE CONTRACTOR/MANUFACTURER IS RESPONSIBLE FOR CHECKING ALL DIMENSIONS AND QUANTITIES. ANY DISCREPANCIES IN THIS DRAWING IS THE PROPERTY OF NBS ARCHITECTS LTD. COPYRIGHT IS RESERVED BY THEM AND THE DRAWING IS ISSUED ON CONDITION THAT IT IS NOT COPIED, REPRODUCED, RETAINED OR DISCLOSED TO ANY UNAUTHORIZED PERSON, EITHER WHOLLY OR IN PART, WITHOUT WRITTEN CONSENT.	Project N°	Drawing N°	Revision						
				374	374/PL/110	/						

NICHOLAS BURWELL architects
California Building Deals Gateway London SE13 7SF
T 020 8305 6010 F 020 8305 6020
E studio@burwellarchitects.com www.burwellarchitects.com