




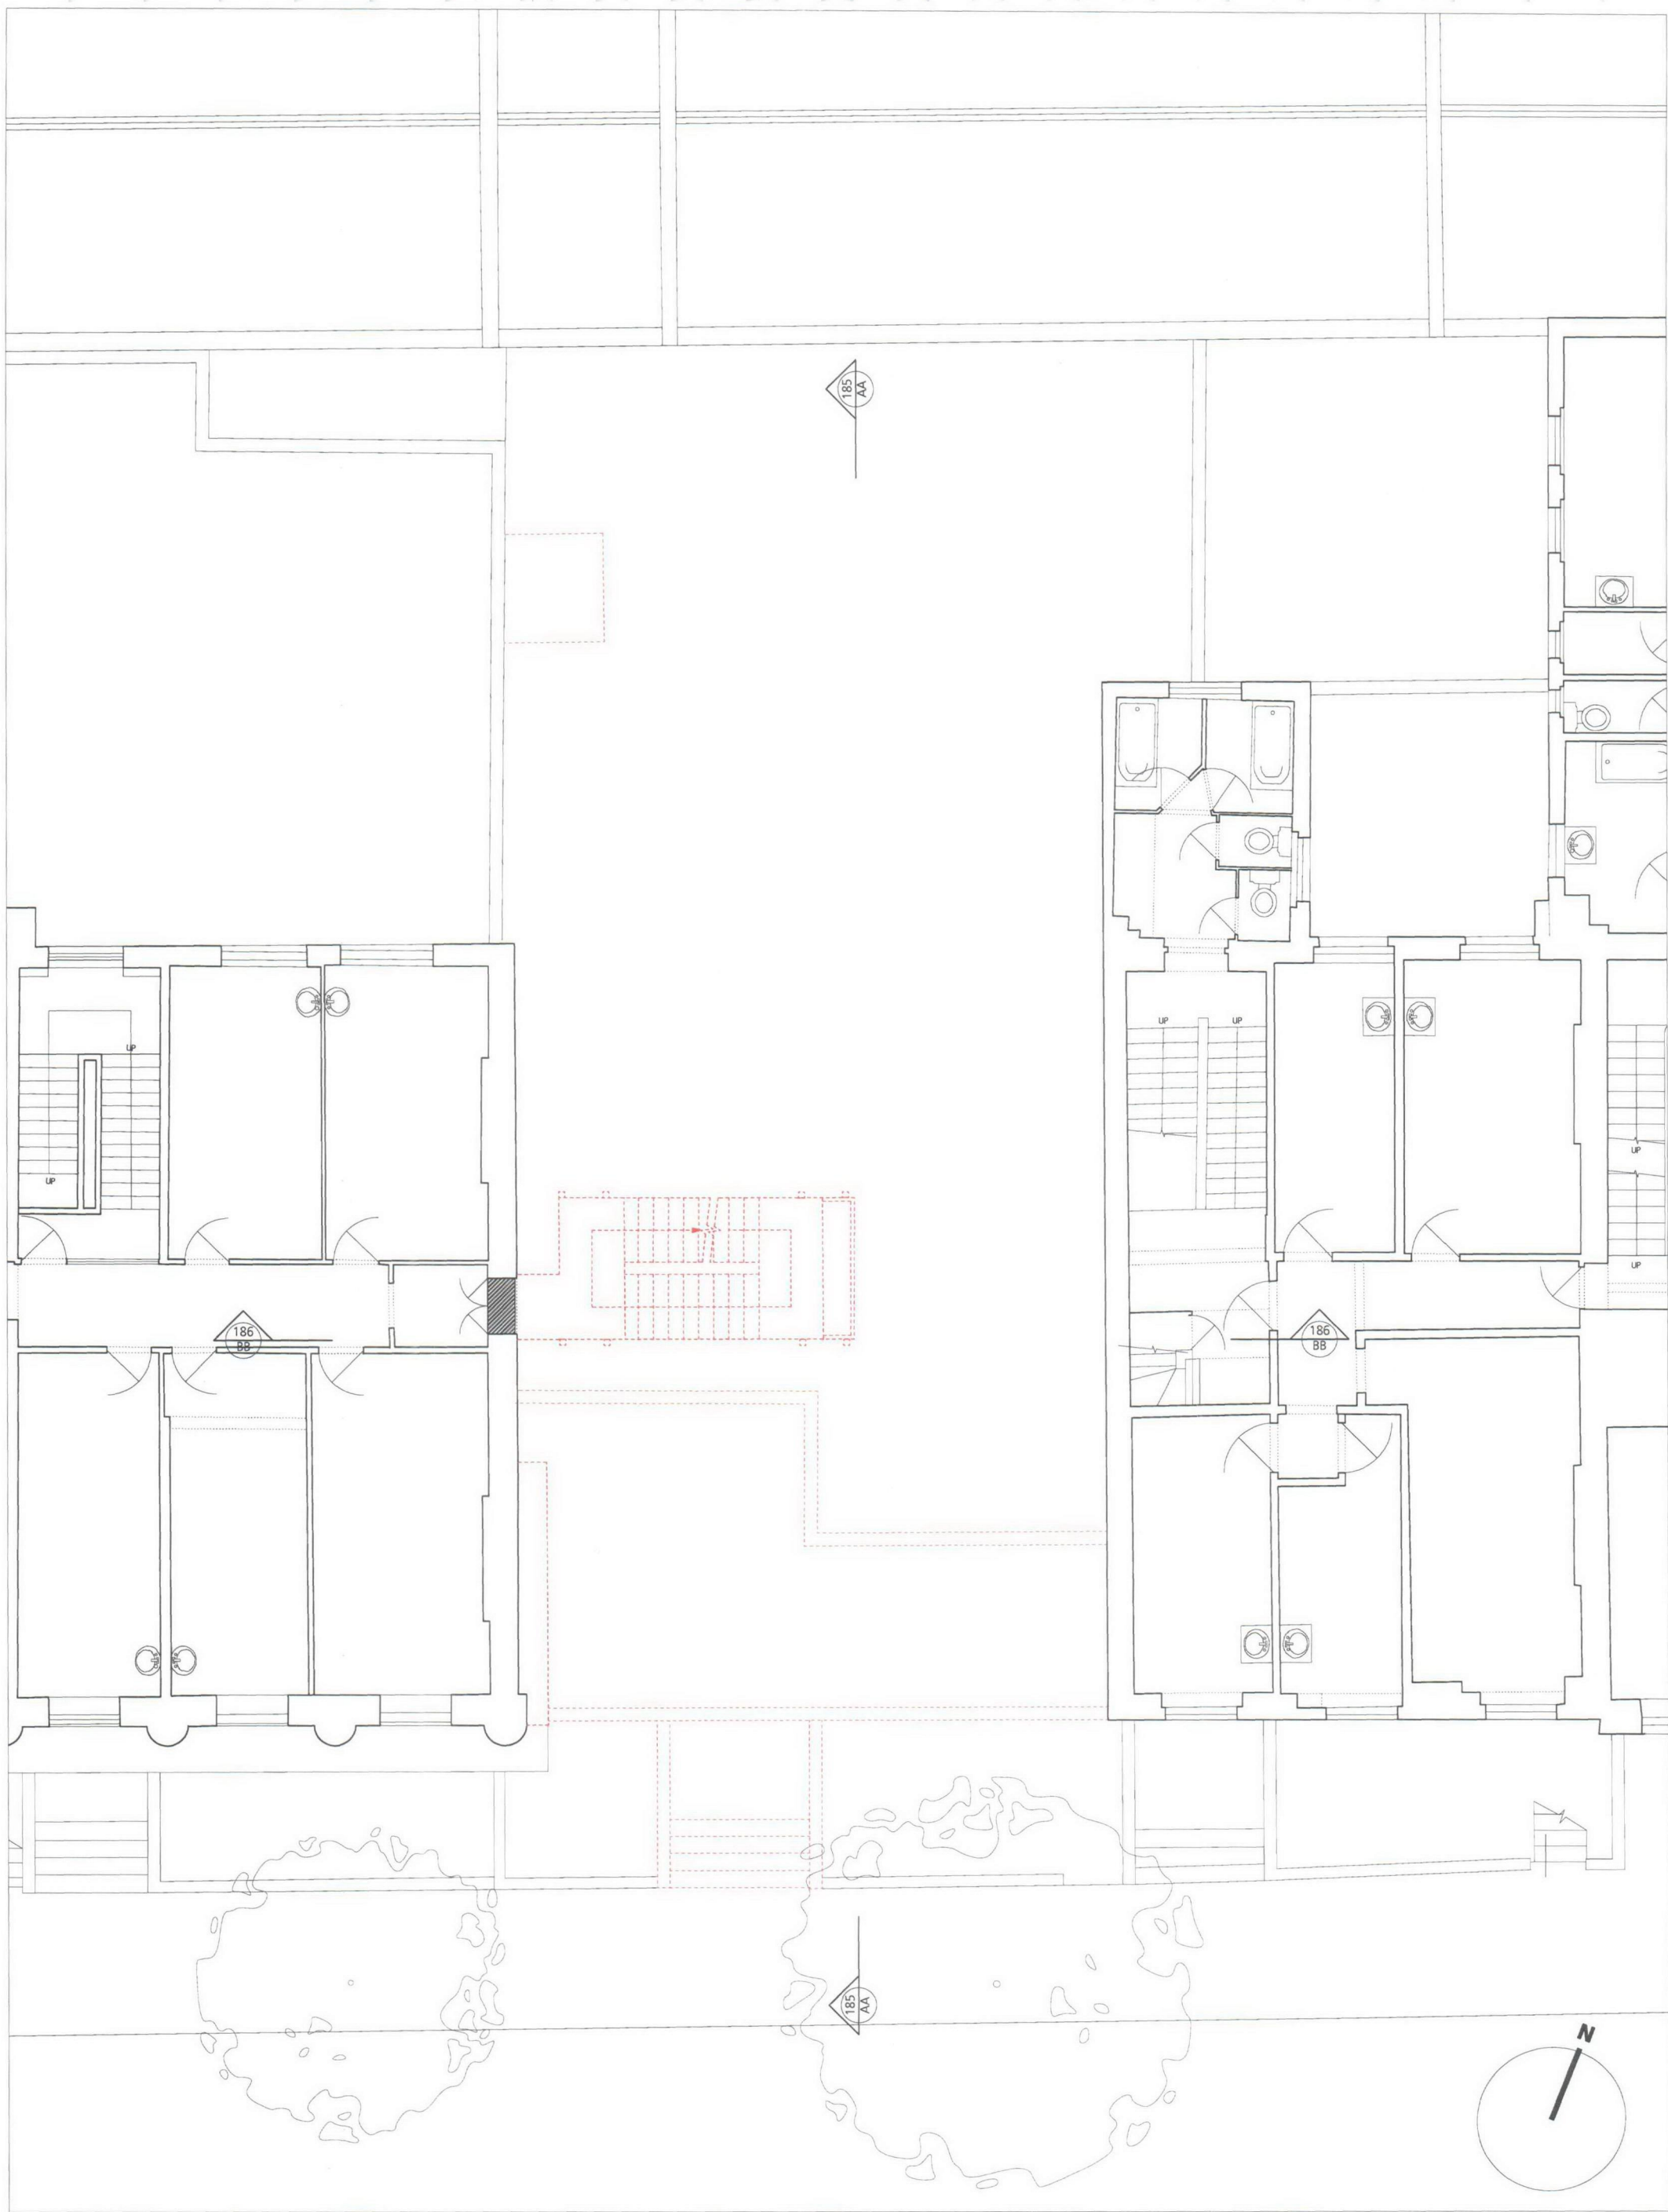

Revision	Date	Amendment	Notes				Client				Project				Drawing				Scale				Date				Status				Drawn				PLANNING				Revision				Project N°				Drawing N°				Revision				Client	
			KEY		Bicking Up of Openings: Using common bricks of a size and density to match existing, mortared with a lime sand mortar to match the existing. These will be tied into the existing structure using stainless steel starter bars. The detail of these works and any necessary finishes will be to meet current standards and will be agreed with the adjoining owners through the Party Wall Act.										Marcus Cooper Group				No 73 Guilford Street				Second Floor Plan DEMOLITION				1:50 @ A1				September 2009				Drawn				GN	

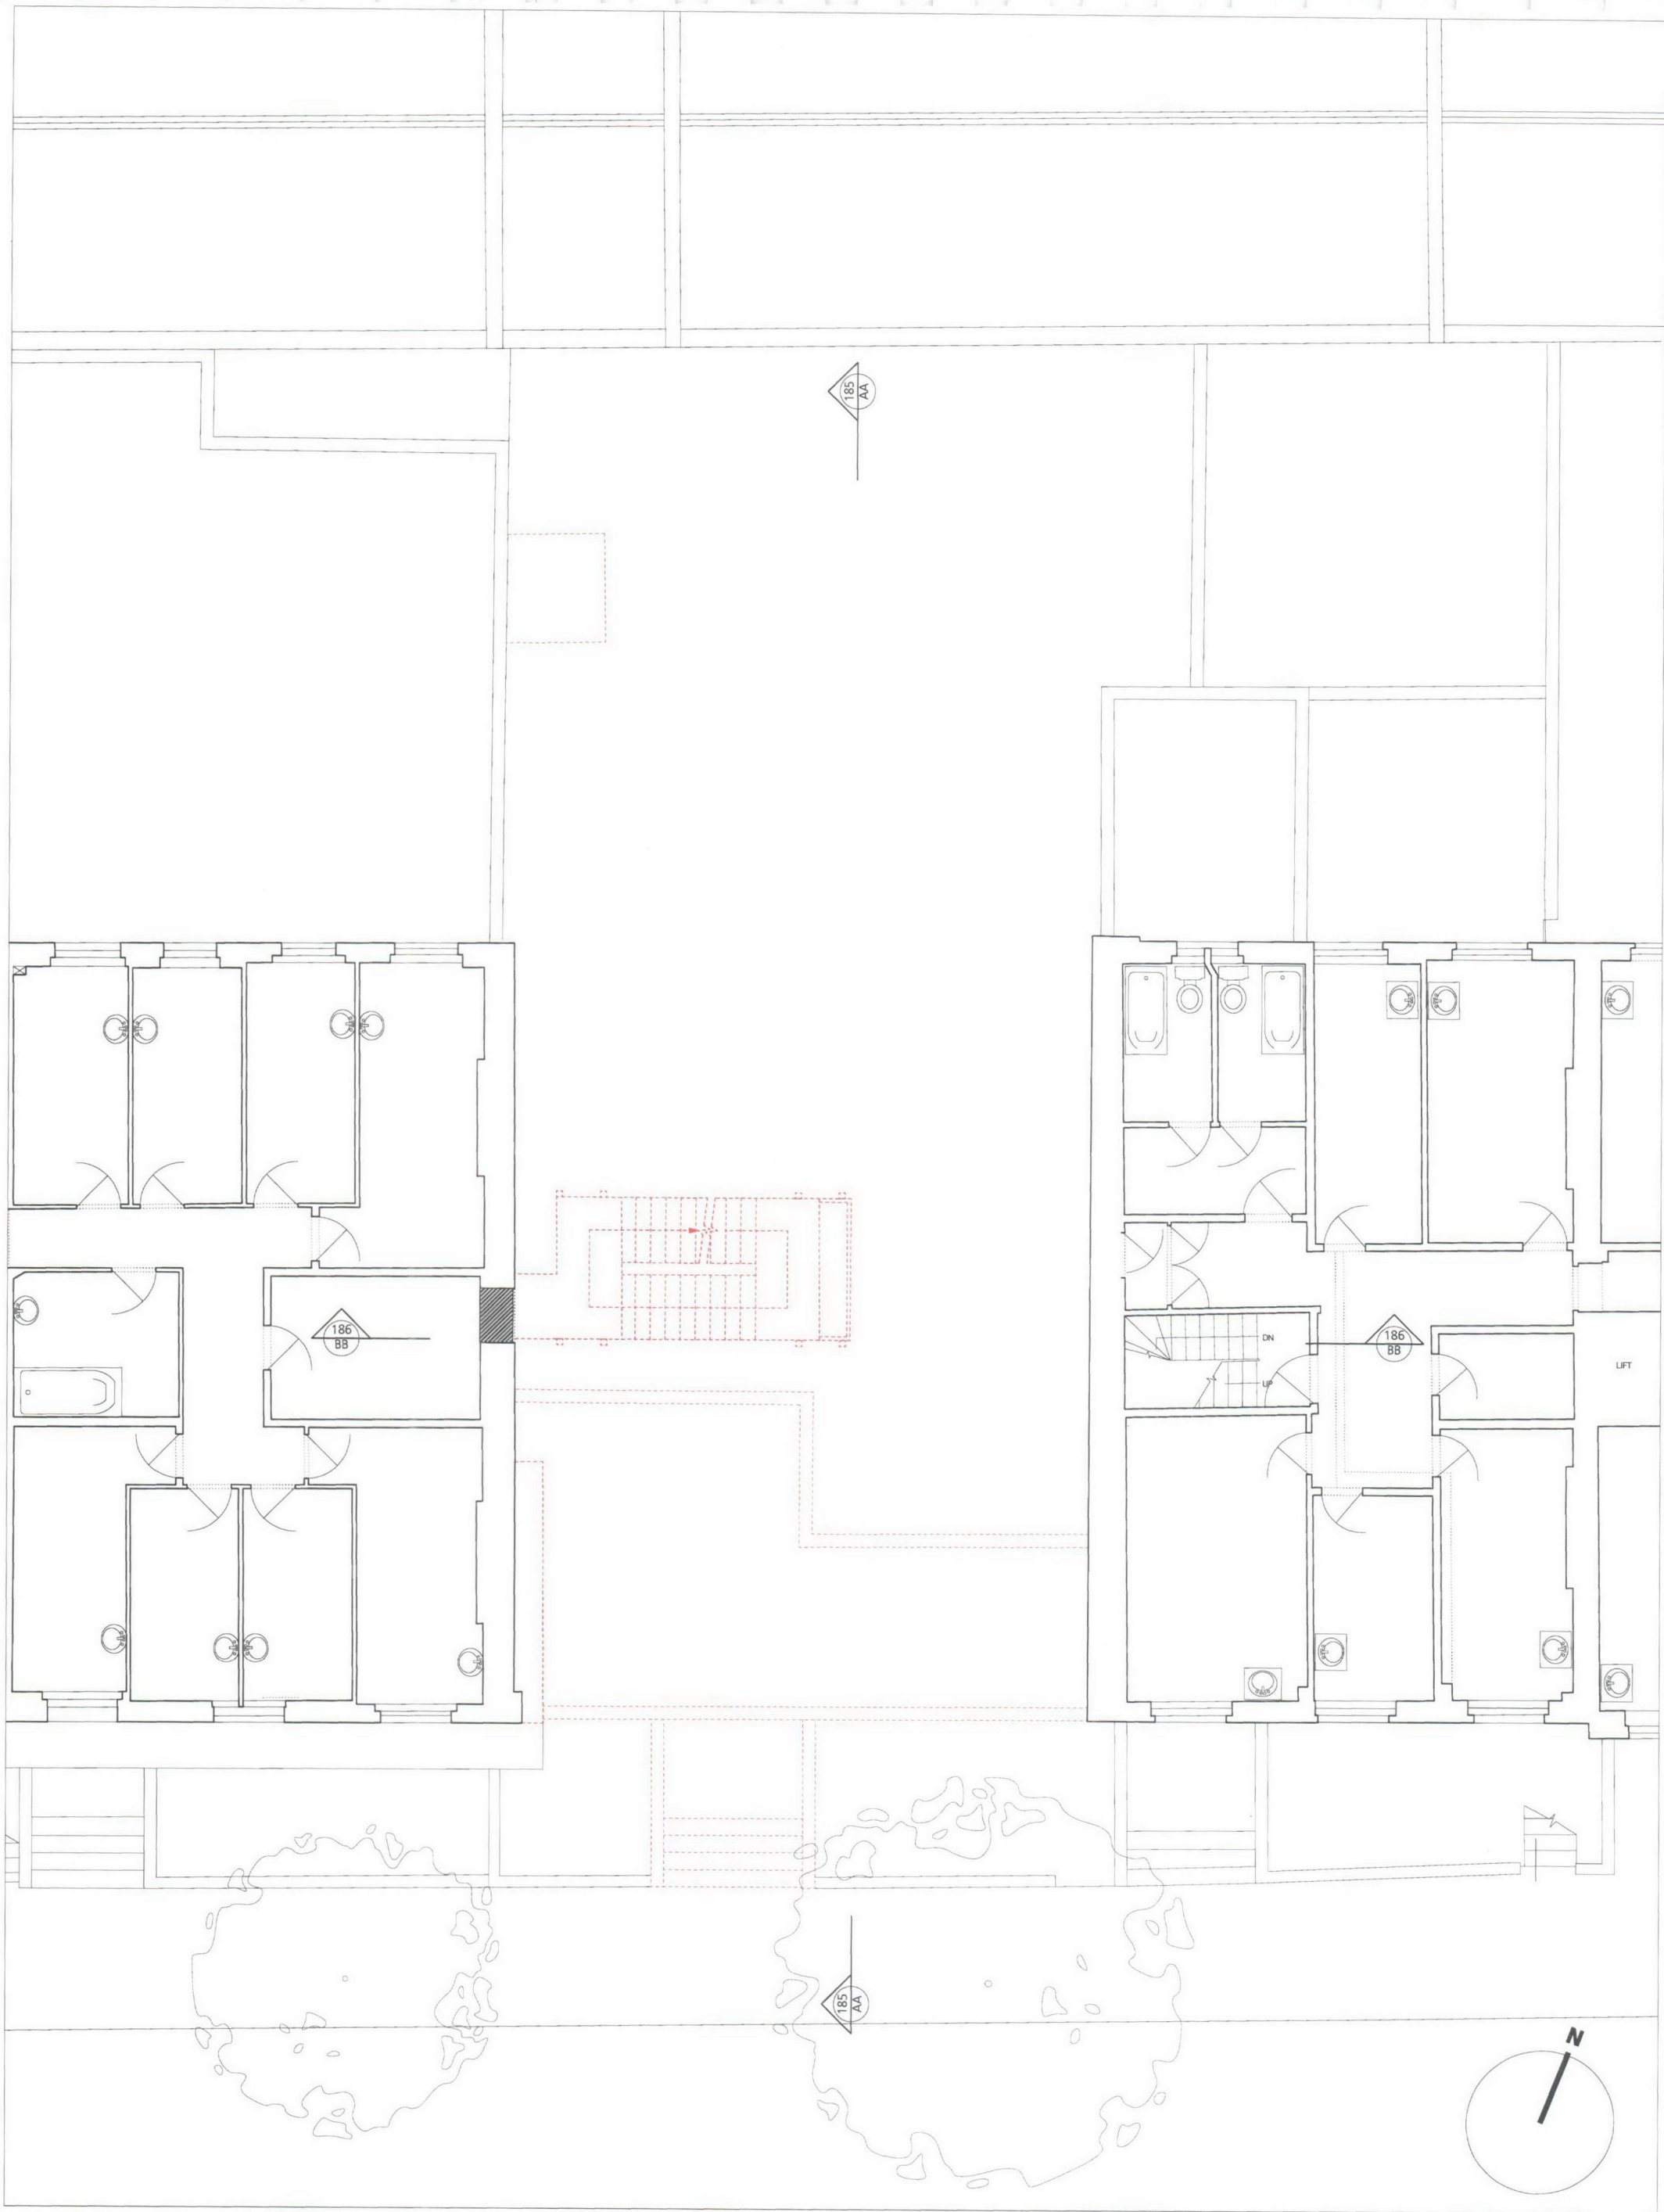

Revision	Date	Amendment	Notes										Client Project				Drawing				Revision					
			KEY		Bicking Up of Openings: Using common bricks of a size and density to match existing, mortared with a lime sand mortar to match the existing. These will be tied into the existing structure using stainless steel starter bars. The detail of these works and any necessary finishes will be to meet current standards and will be agreed with the adjoining owners through the Party Wall Act. Extent of Demolitions NO DIMENSIONS ARE TO BE SCALED FROM THIS DRAWING. THE CONTRACTOR/MANUFACTURER IS RESPONSIBLE FOR CHECKING ALL DIMENSIONS AND QUOTING ANY DISCREPANCIES. THIS DRAWING IS THE PROPERTY OF NBB ARCHITECTS LTD. COPYRIGHT IS RESERVED BY THEM AND THE DRAWING IS ISSUED ON CONDITION THAT IT IS NOT COPIED, REPRODUCED, RETAINED OR DISCLOSED TO ANY UNAUTHORISED PERSON, EITHER WHOLLY OR IN PART, WITHOUT WRITTEN CONSENT.										Marcus Cooper Group No 73 Guilford Street				Third Floor Plan DEMOLITION				NICHOLAS BURWELL architects			
															Scale Date		1:50 @ A1 September 2009		Status Drawn		PLANNING GN					
															Project N° 374		Drawing N° 374/PL/114		Revision 1				California Building Deals Gateway London SE13 7SF T 020 8305 6010 F 020 8305 6020 E studio@burwellarchitects.com www.burwellarchitects.com			

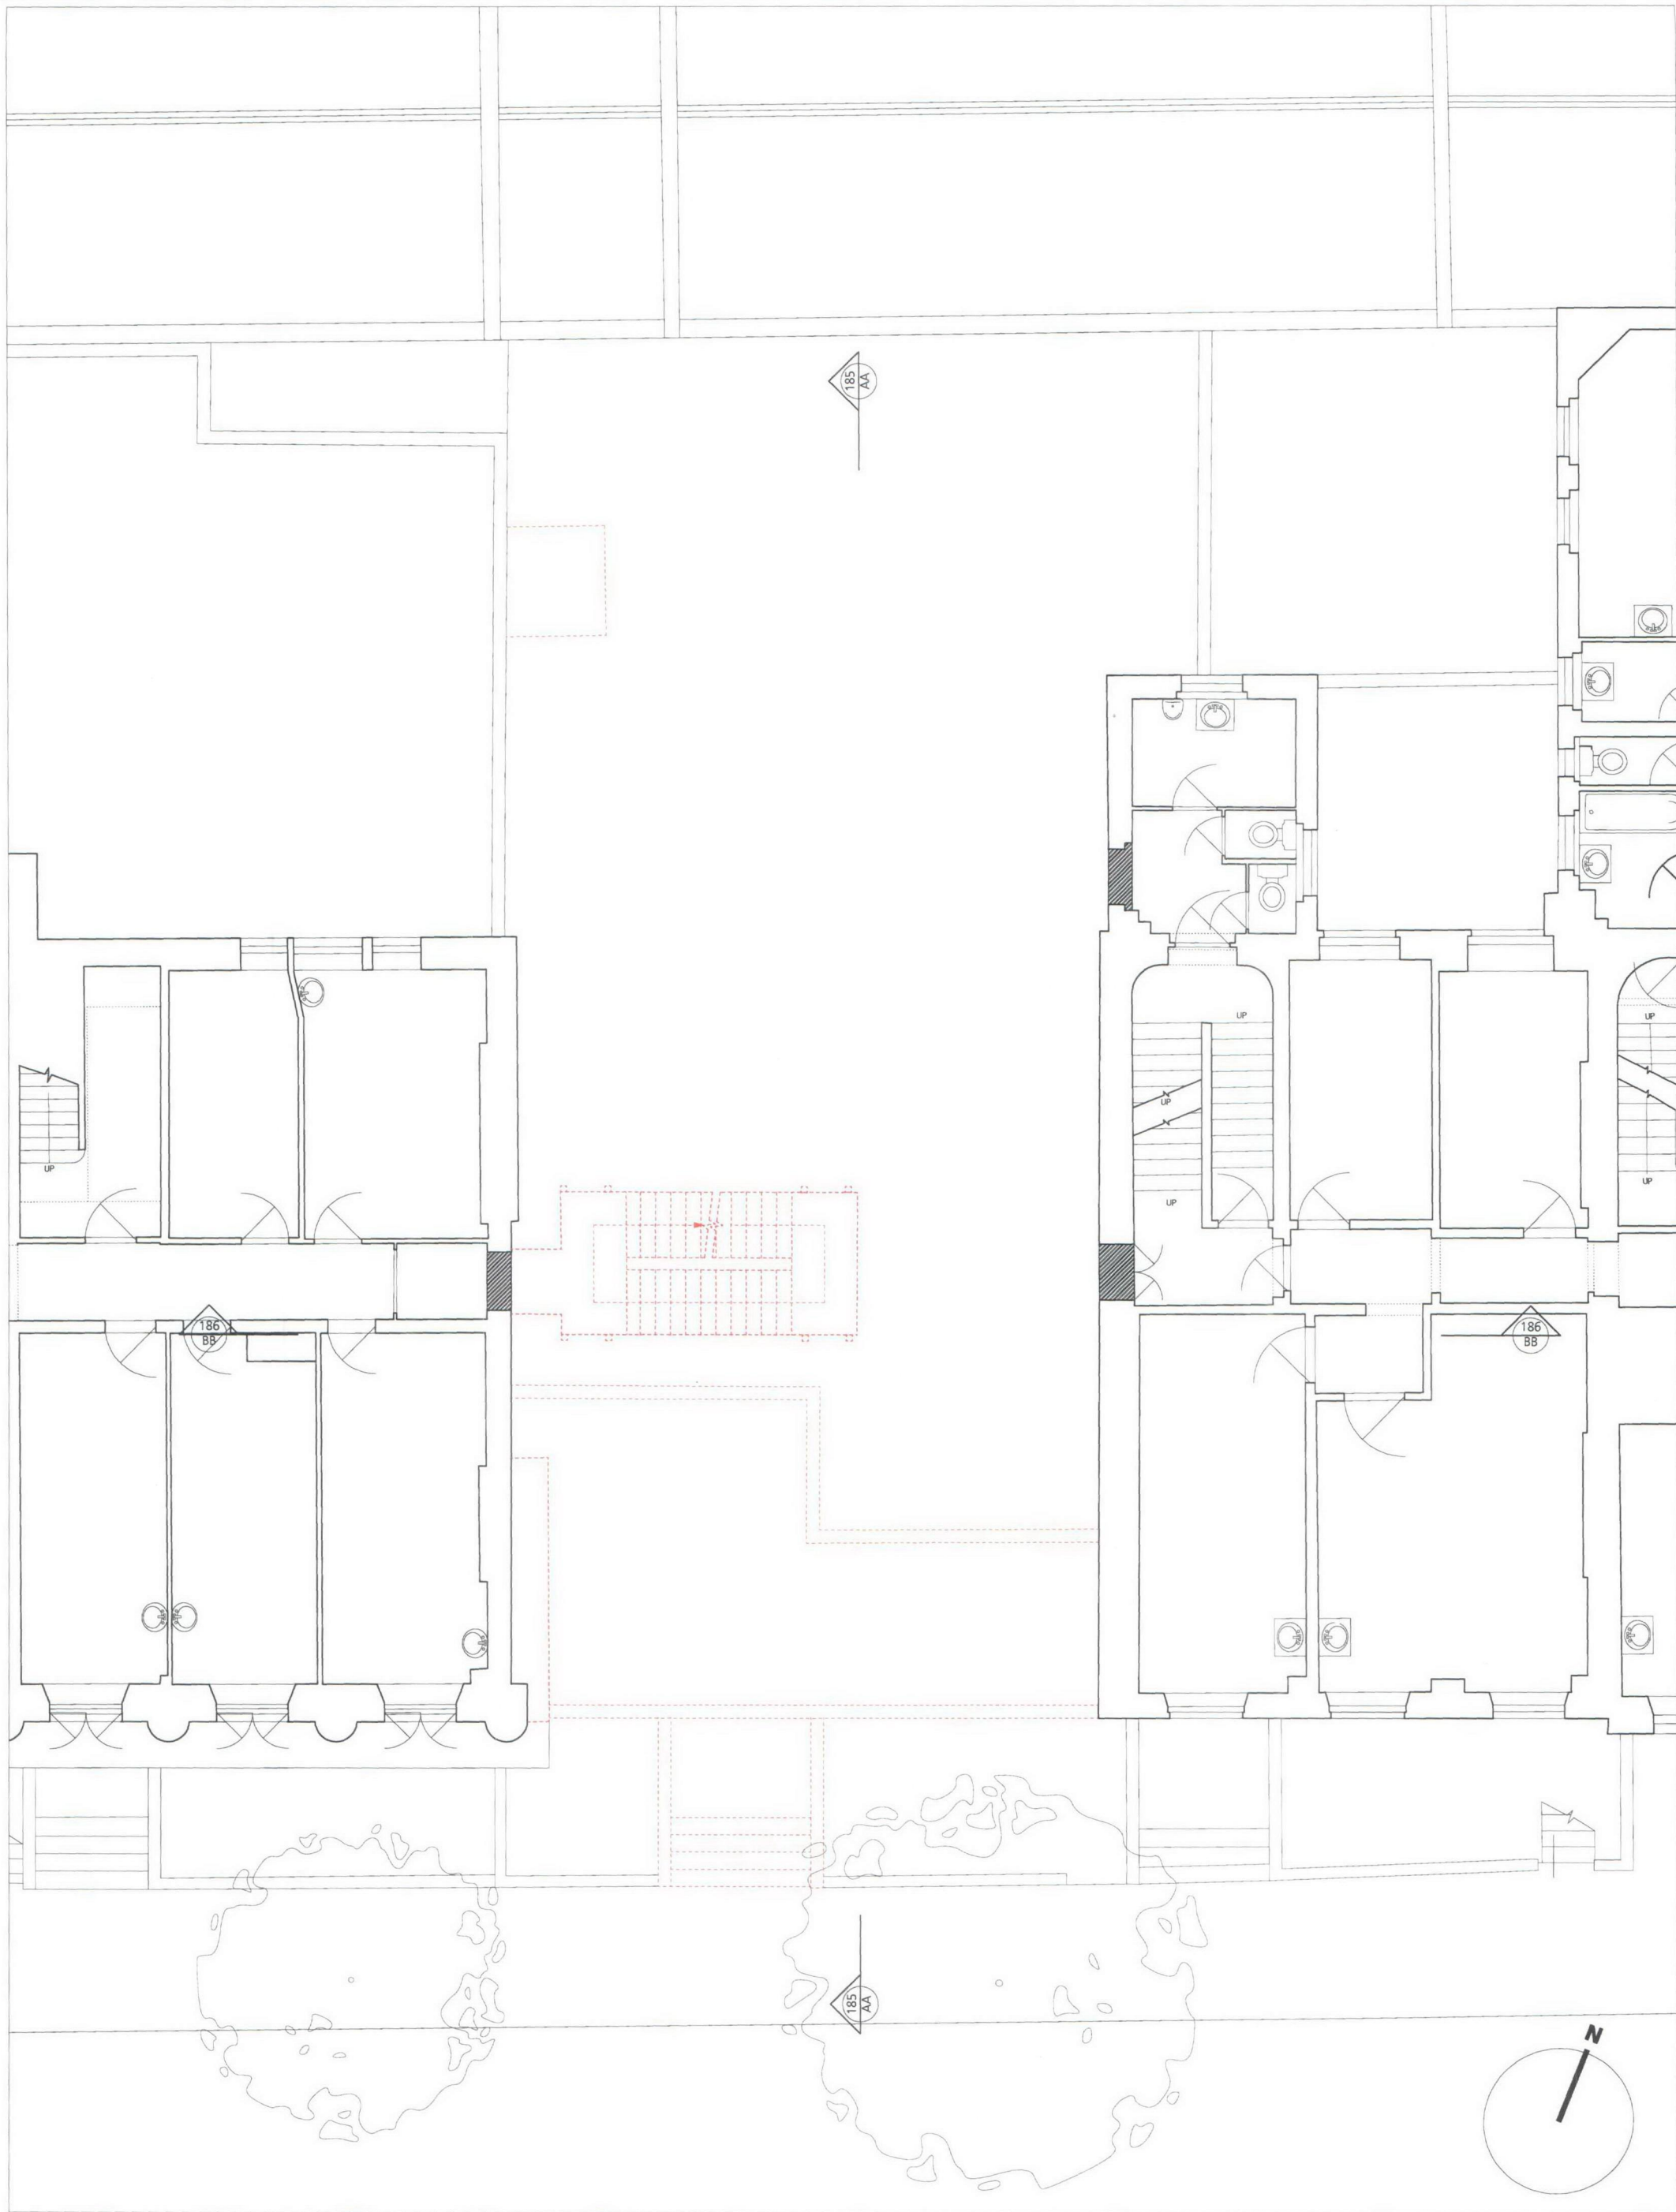

Revision	Date	Amendment	Notes	Client	Project	Scale	Date	Status	PLANNING
				Marcus Cooper Group	No 73 Guilford Street	1:50 @ A1	September 2009	Drawn	GN
				Drawing	First Floor Plan DEMOLITION				
				Project N°	Drawing N°			Revision	
				374	374/PL/112			/	

KEY

Bickling Up of Openings: Using common bricks of a size and density to match existing, mortared with a lime sand mortar to match the existing. These will be tied into the existing structure using stainless steel starter bars. The detail of these works and any necessary finishes will be to meet current standards and will be agreed with the adjoining owners through the Party Wall Act.


----- **Extent of Demolitions**

NO DIMENSIONS ARE TO BE SCALED FROM THIS DRAWING. THE CONTRACTOR/MANUFACTURER IS RESPONSIBLE FOR CHECKING ALL DIMENSIONS AND QUERING ANY DISCREPANCIES. THIS DRAWING IS THE PROPERTY OF NHA ARCHITECTS LTD. COPYRIGHT IS RESERVED BY THEM AND THE DRAWING IS ISSUED ON CONDITION THAT IT IS NOT COPIED, REPRODUCED, RETAINED OR DISCLOSED TO ANY UNAUTHORIZED PERSON, EITHER WHOLLY OR IN PART, WITHOUT WRITTEN CONSENT.

NICHOLAS BURWELL architects

California Building Decks Gateway London SE13 7SF
T 020 8305 6010 F 020 8305 6020

E studio@burwellarchitects.com www.burwellarchitects.com

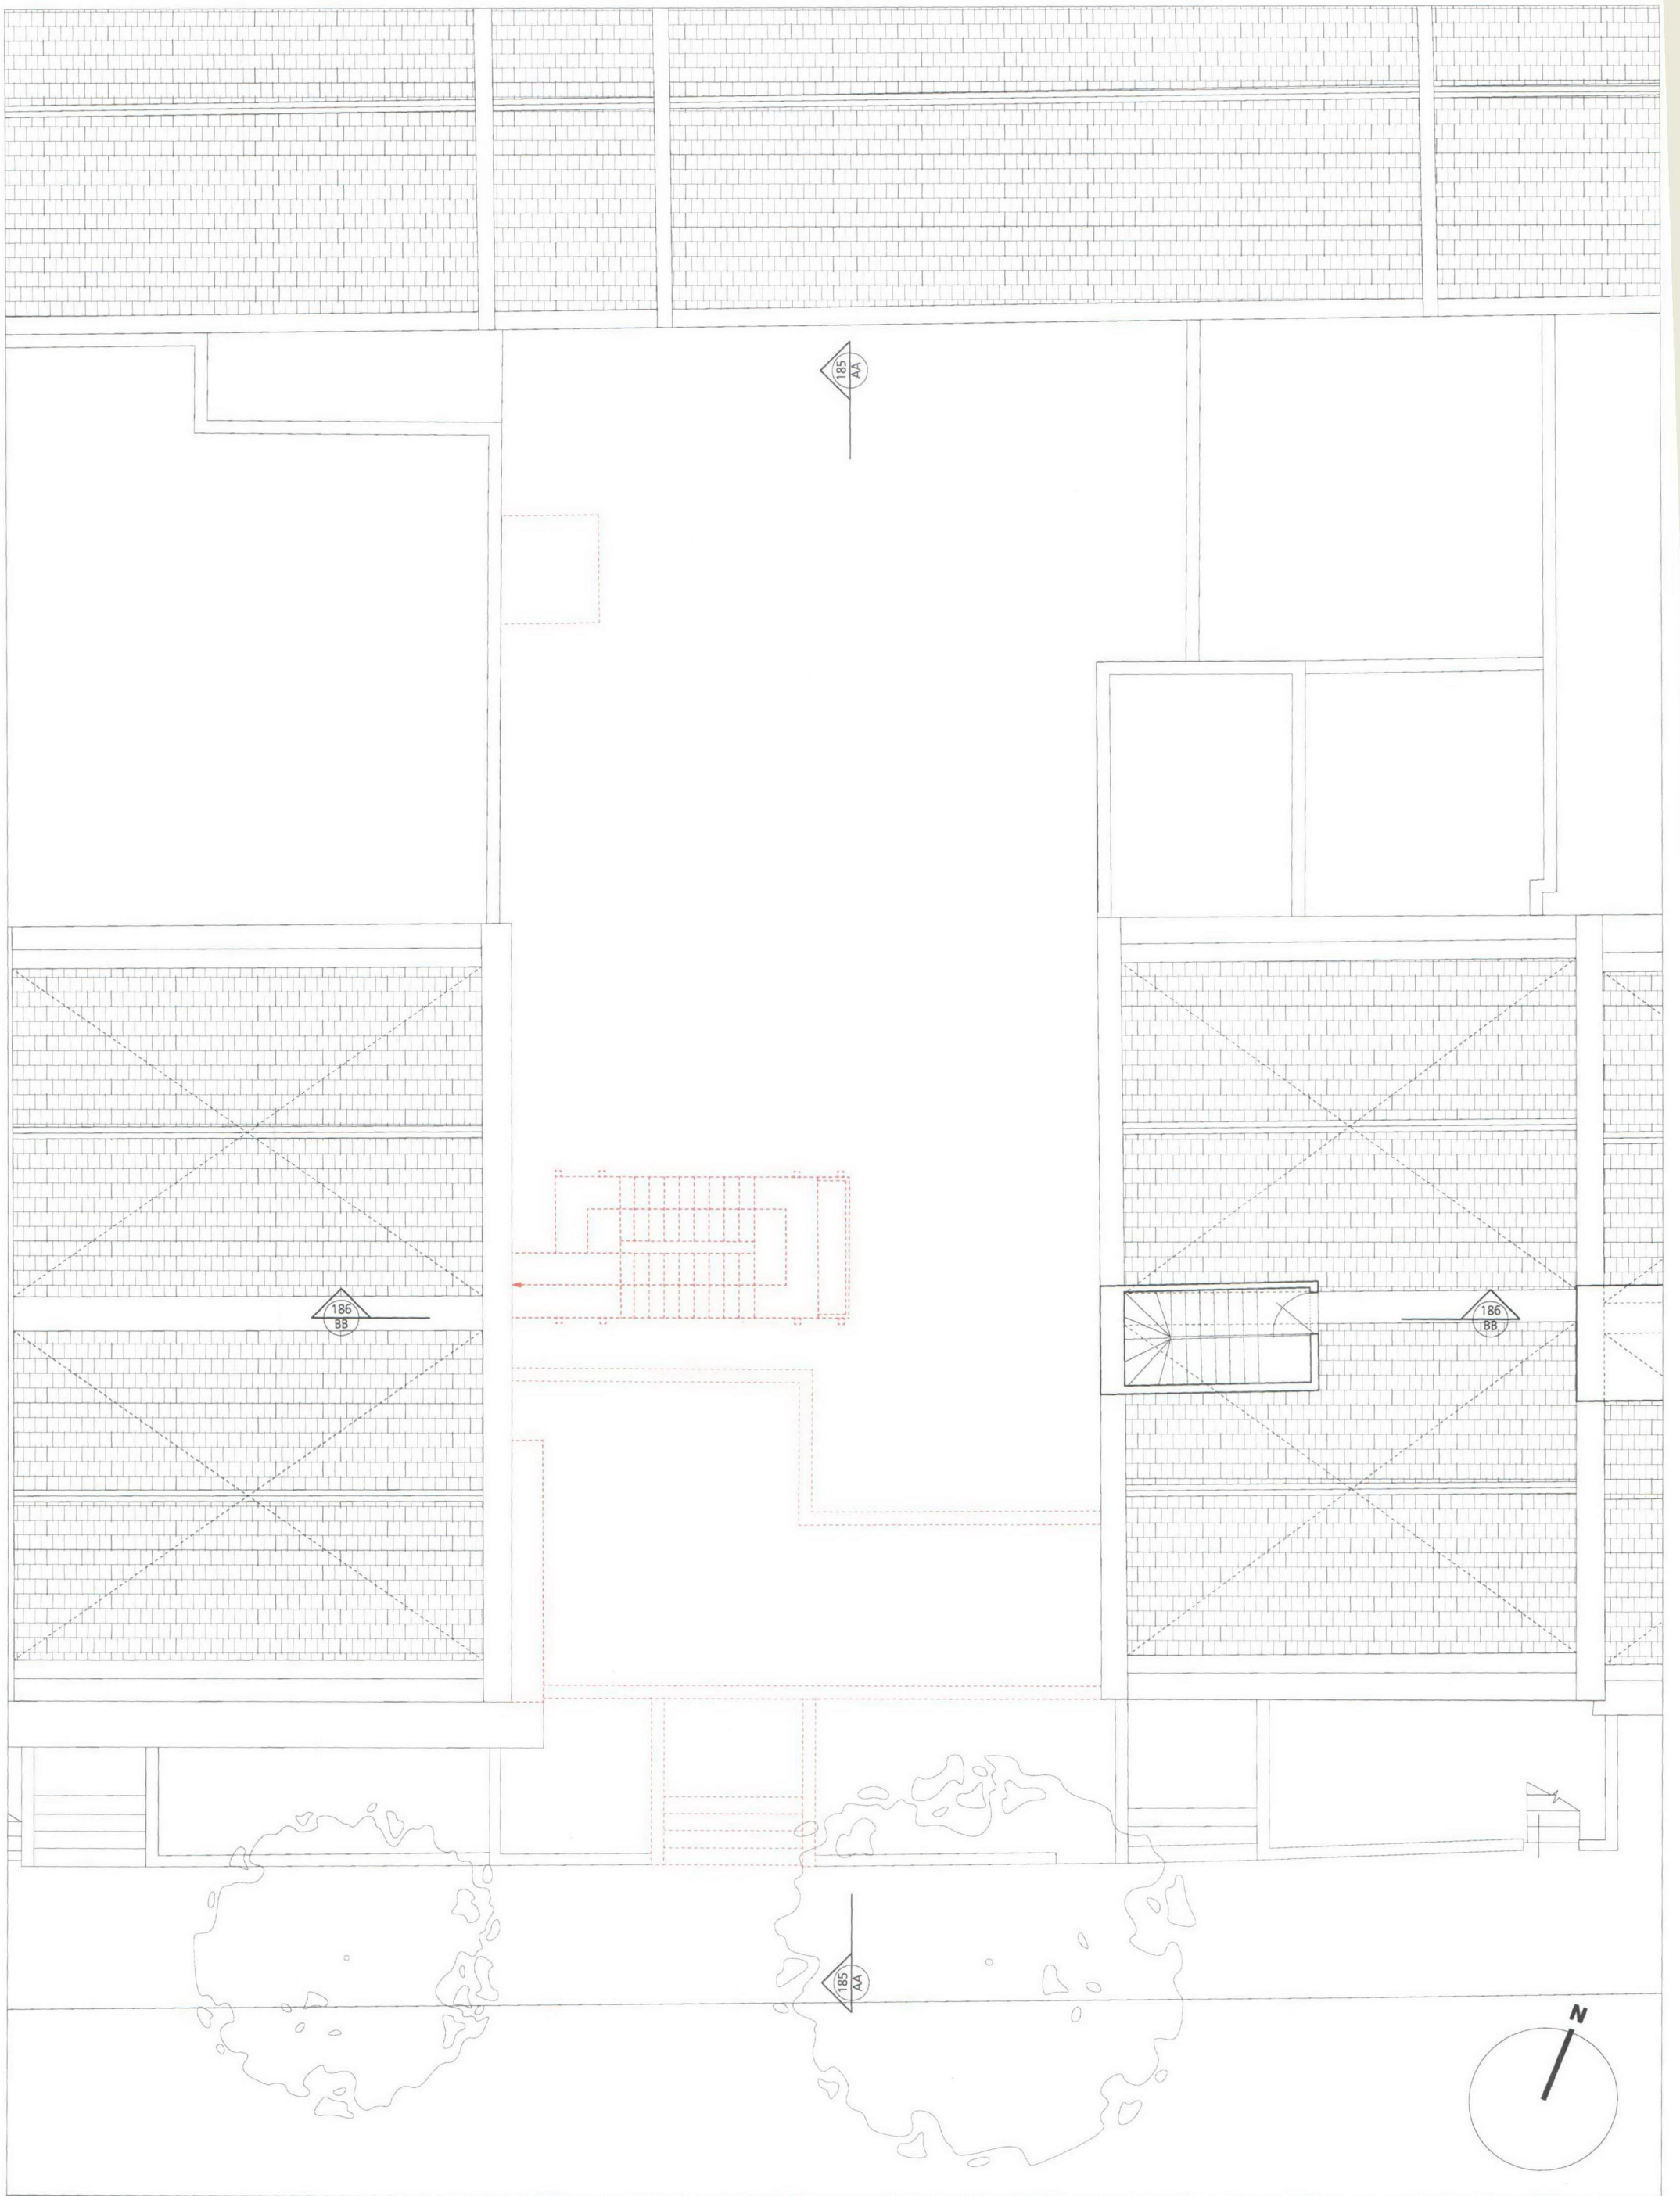

Revision	Date	Amendment	Notes		Client	Marcus Cooper Group No 73 Guilford Street			NICHOLAS BURWELL architects	
			KEY	Bicking Up of Openings: Using common bricks of a size and density to match existing, mortared with a lime sand mortar to match the existing. These will be tied into the existing structure using stainless steel starter bars. The detail of these works and any necessary finishes will be to meet current standards and will be agreed with the adjoining owners through the Party Wall Act.	Drawing					
				Extent of Demolitions	Scale	1:50 @ A1	Status	PLANNING	California Building Deals Gateway London SE13 7SF T 020 8305 6010 F 020 8305 6020 E studio@burwellarchitects.com www.burwellarchitects.com	
					Date	September 2009	Drawn	GN		
					Project N°	374	Drawing N°	374/PL/115	Revision	/