



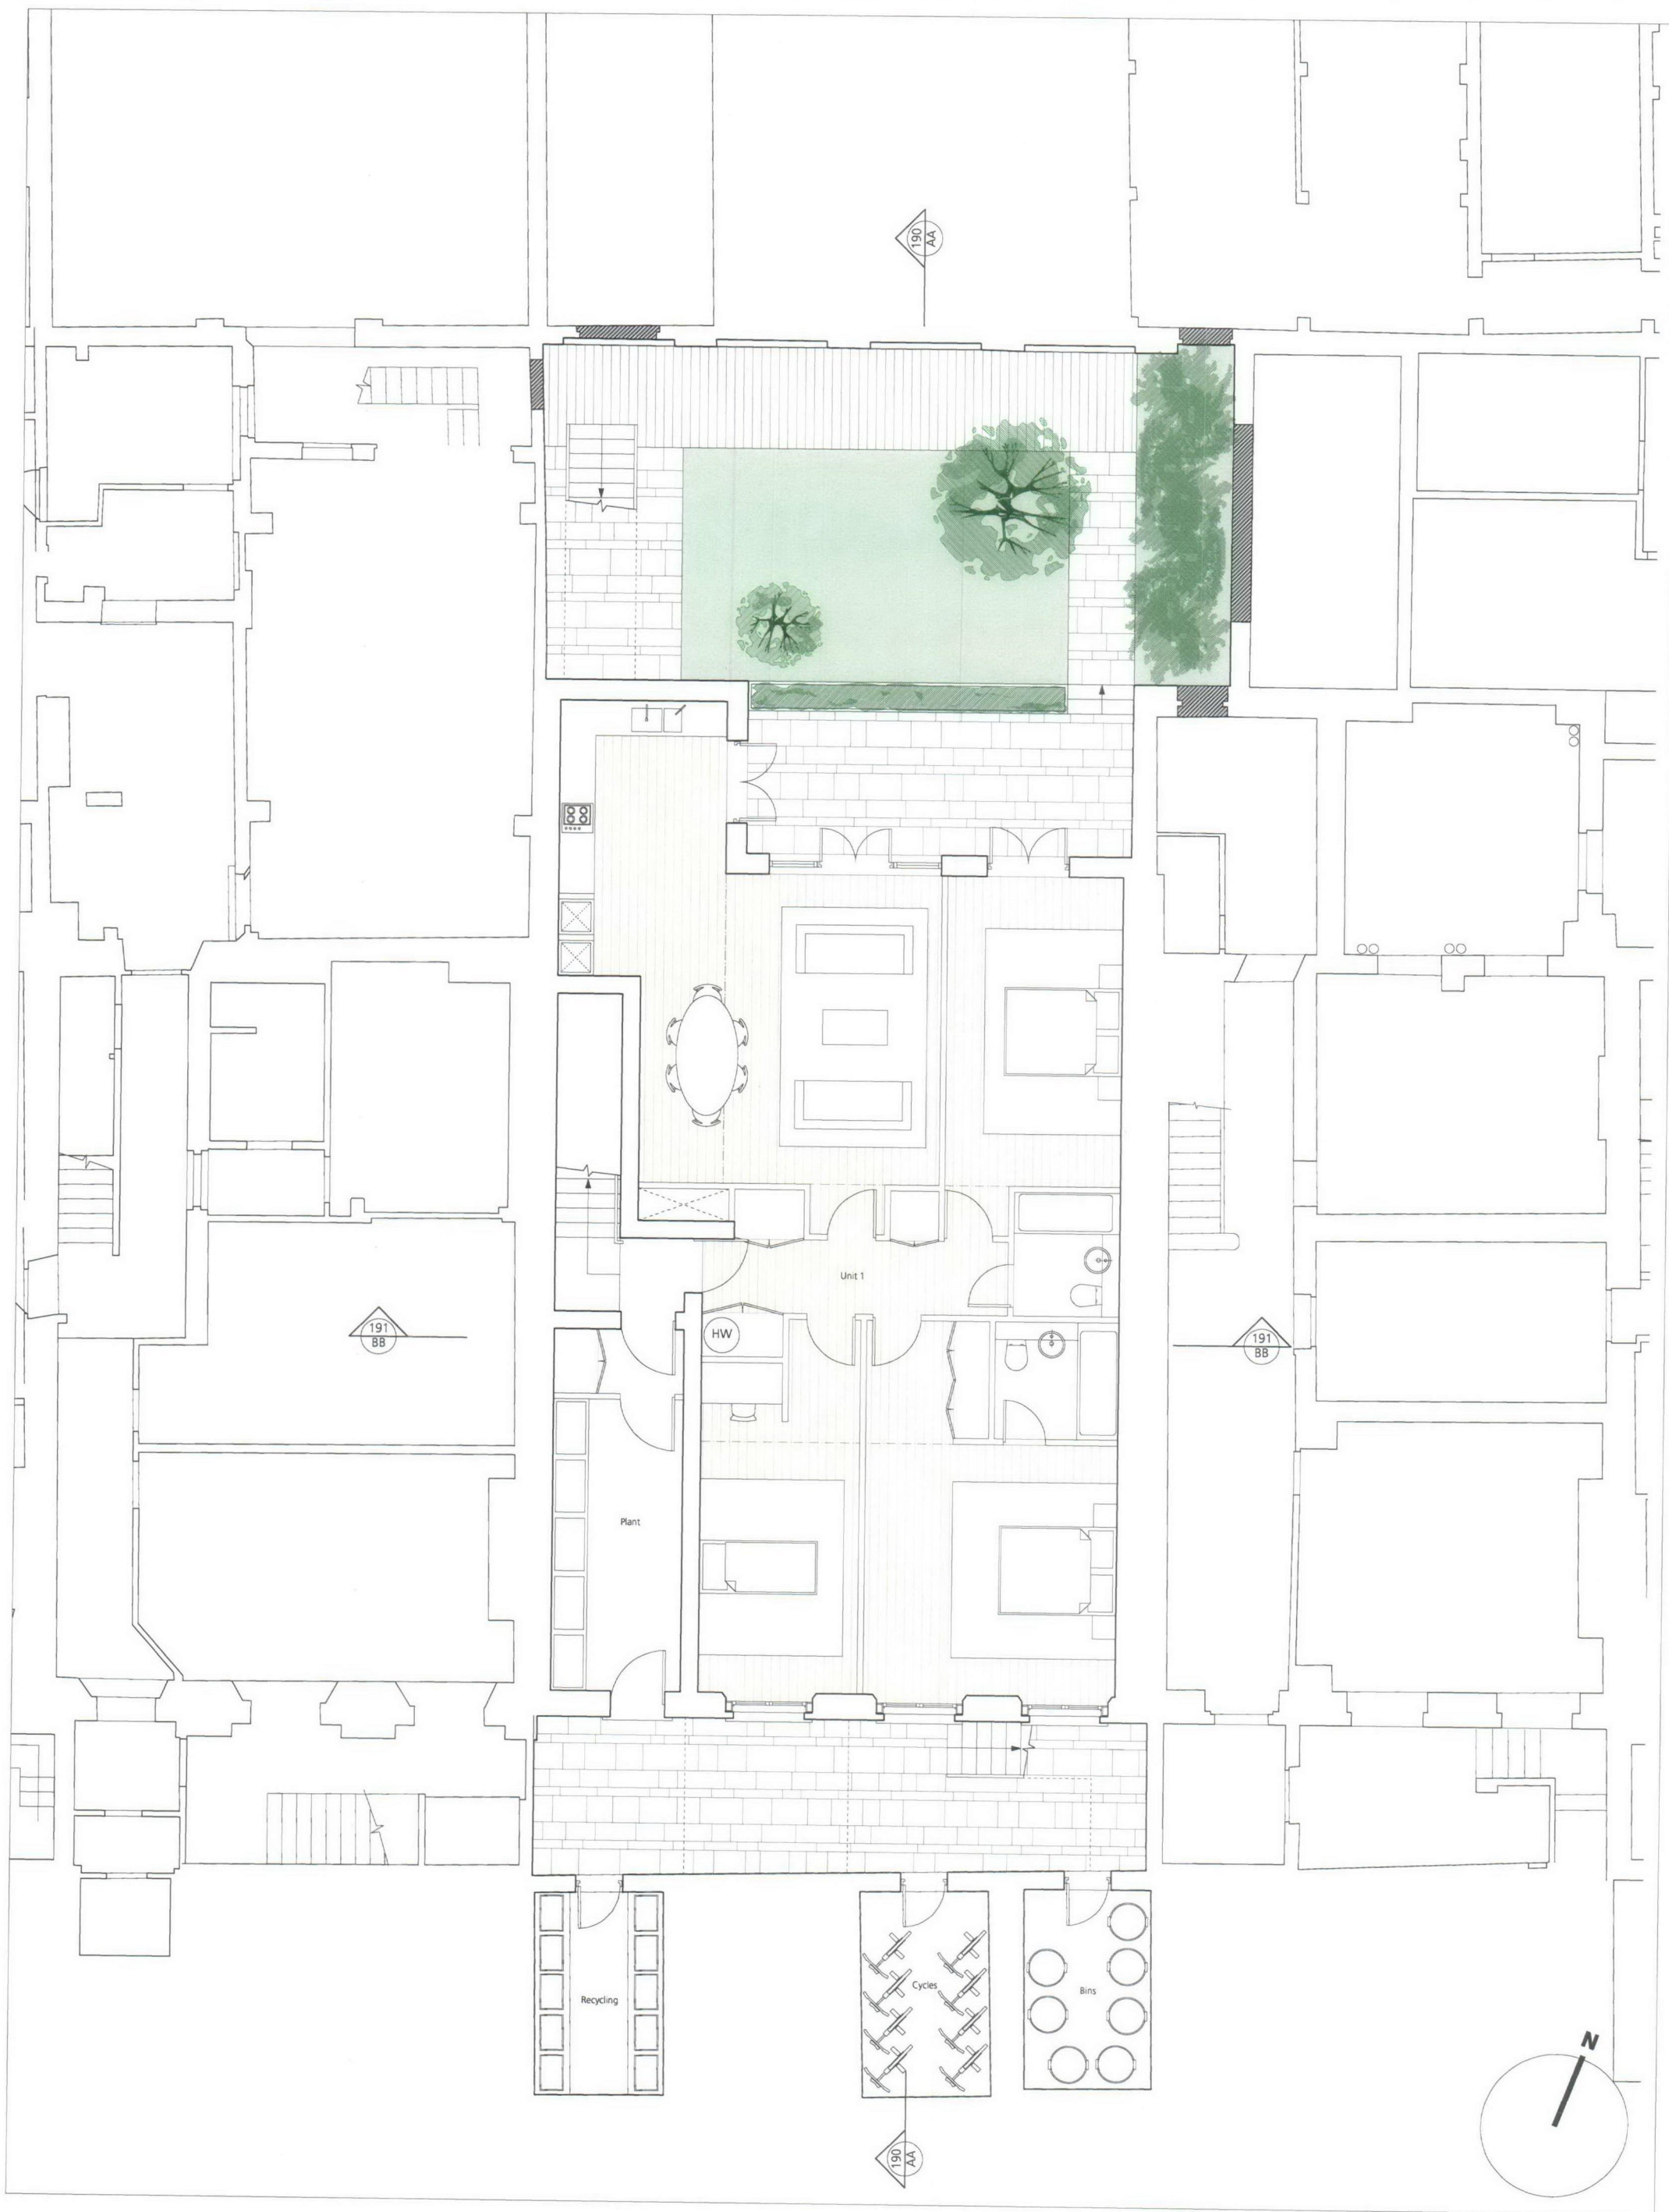


Revision	Date	Amendment	Notes										Client				Project		Drawing		Scale		Date		Status		PLANNING		Revision		Nicholas Burwell architects		California Building Deals Gateway London SE13 7SF T 020 8305 6010 F 020 8305 6020 E studio@burwellarchitects.com www.burwellarchitects.com	

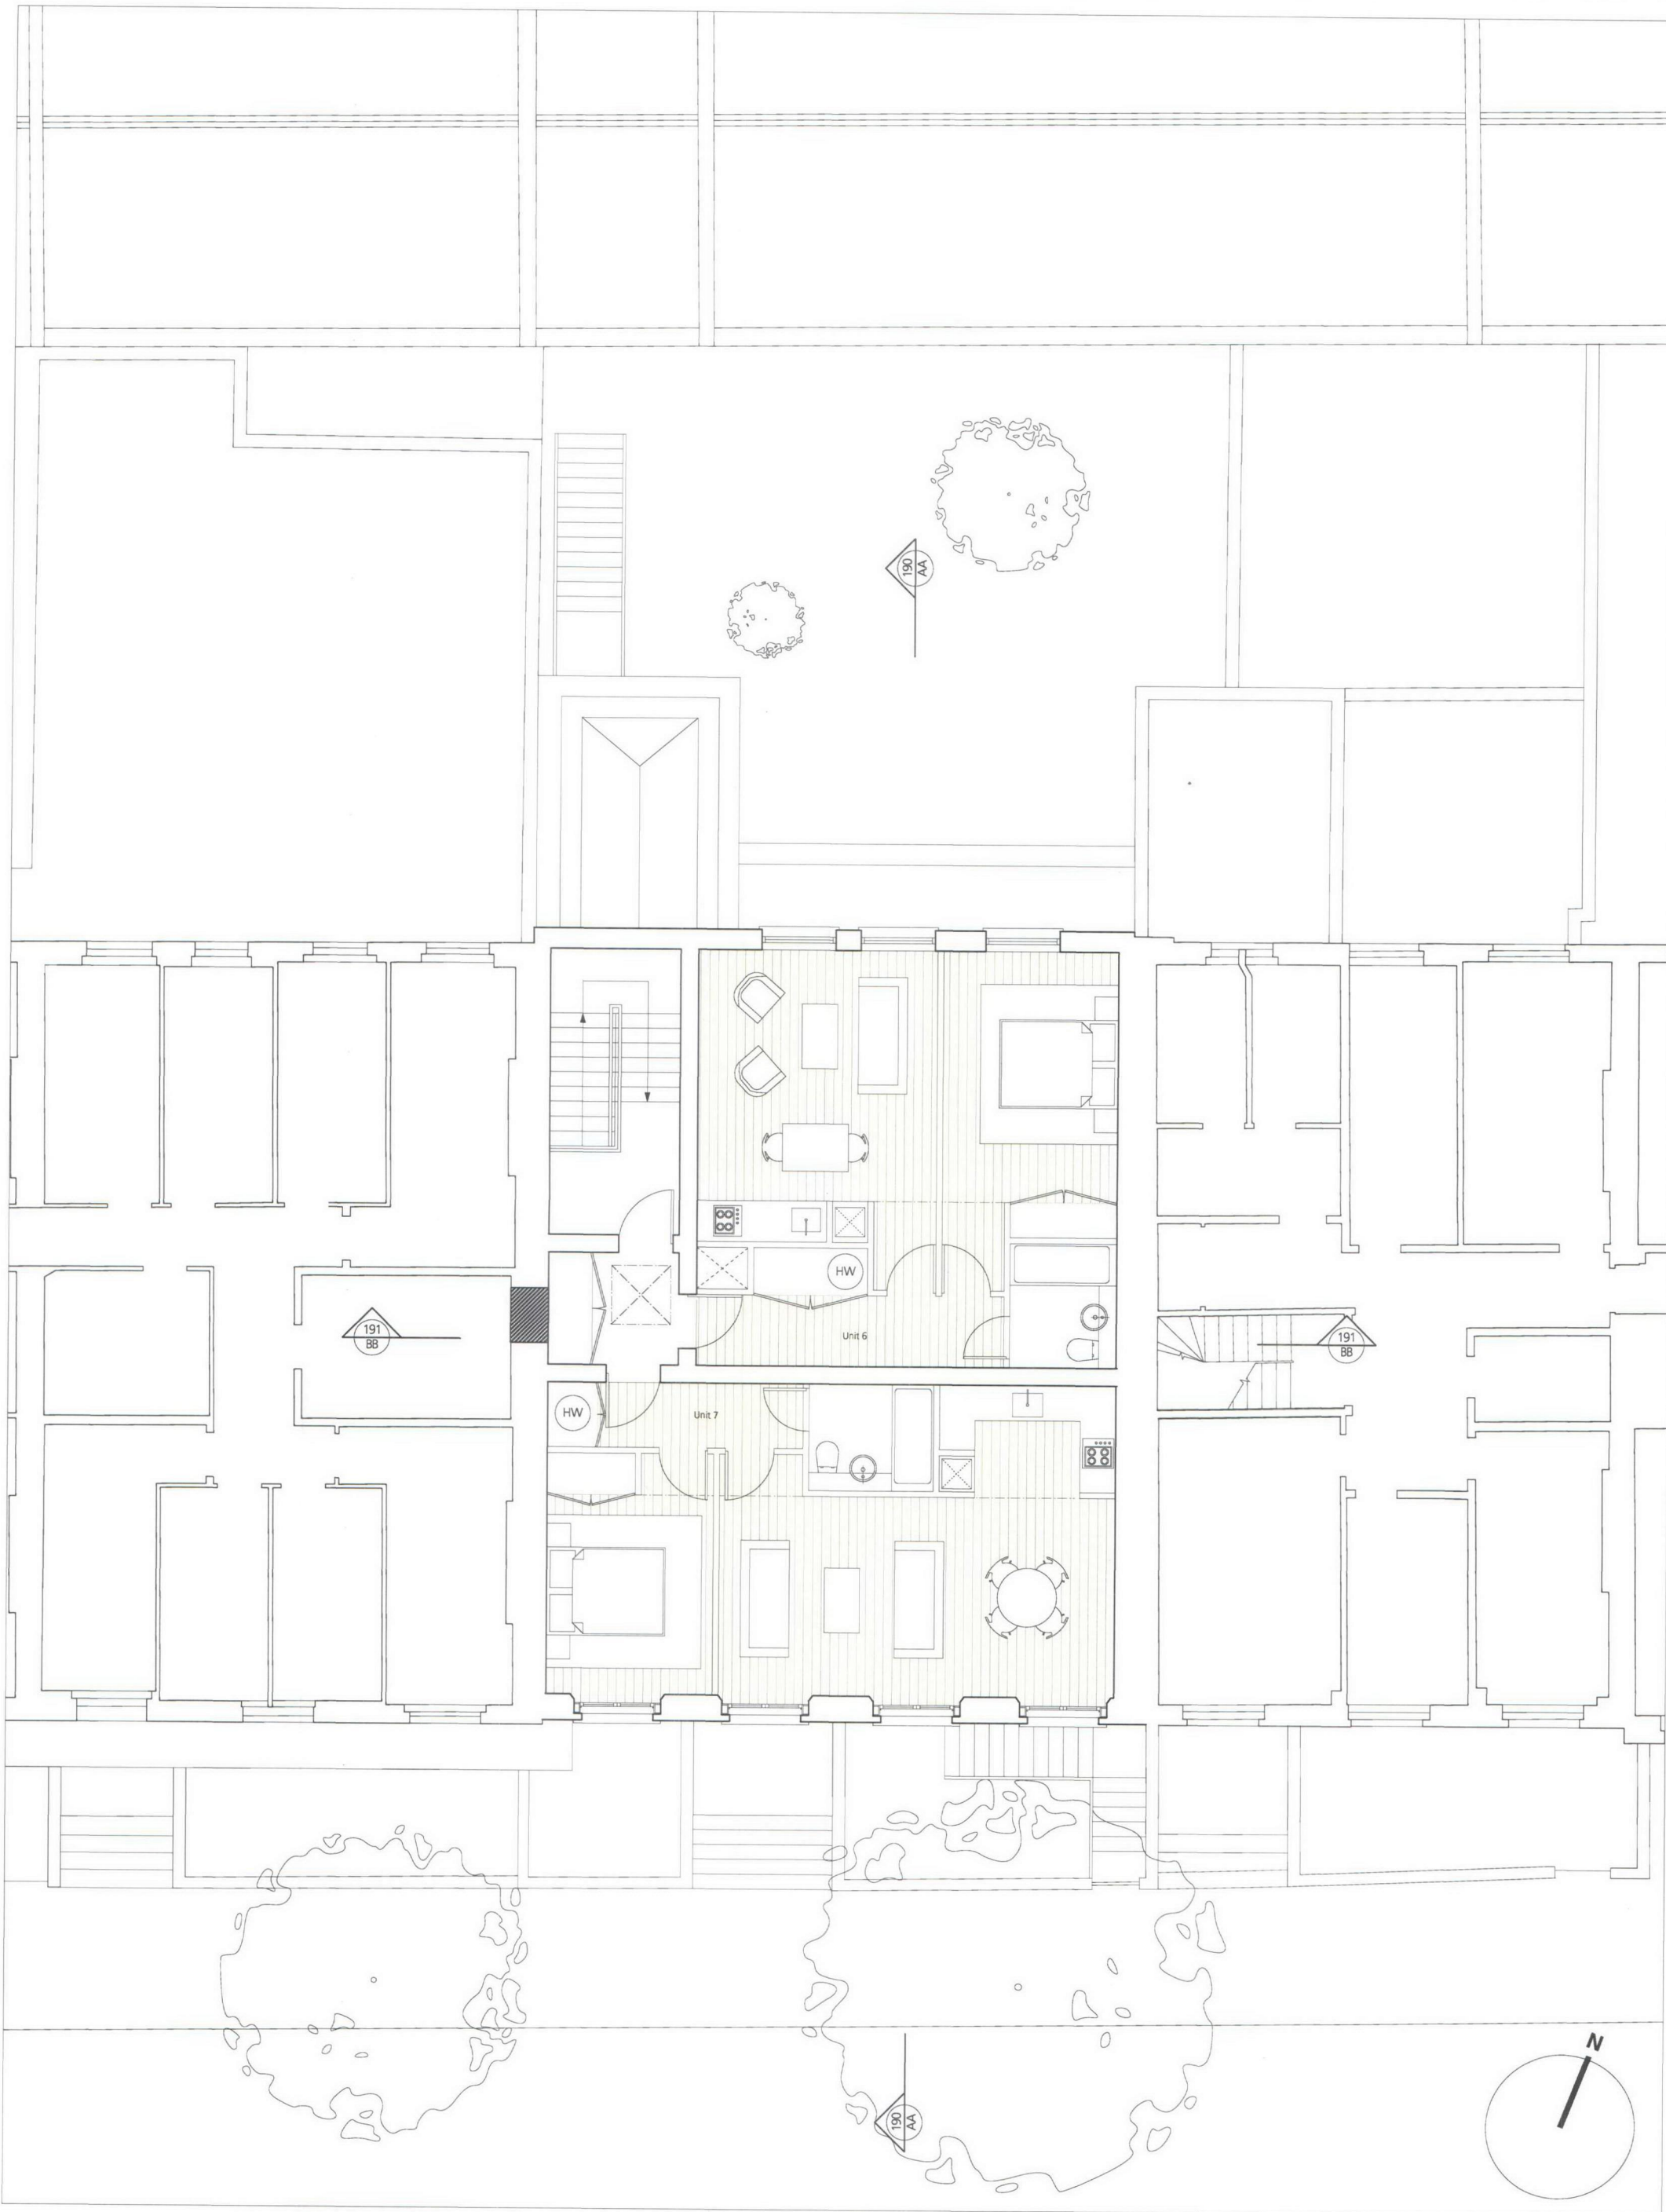

Revision	Date	Amendment	Notes	Client	Project	Drawing	Scale	Date	Project N°	Drawing N°	Status	Revision	PLANNING
A	28.10.09	Overall context updated and layout amended to take on board comments from accessibility officer		Marcus Cooper Group	No 73 Guilford Street	Ground Floor Plan PROPOSED	1:50 @ A1	September 2009	374	374/PL/121	Drawn	A	GN
NICHOLAS BURWELL architects													California Building Deals Gateway London SE13 7SF T 020 8305 6010 F 020 8305 6020 E studio@burwellarchitects.com www.burwellarchitects.com



Revision	Date	Amendment	Notes	
----------	------	-----------	-------	--	--	

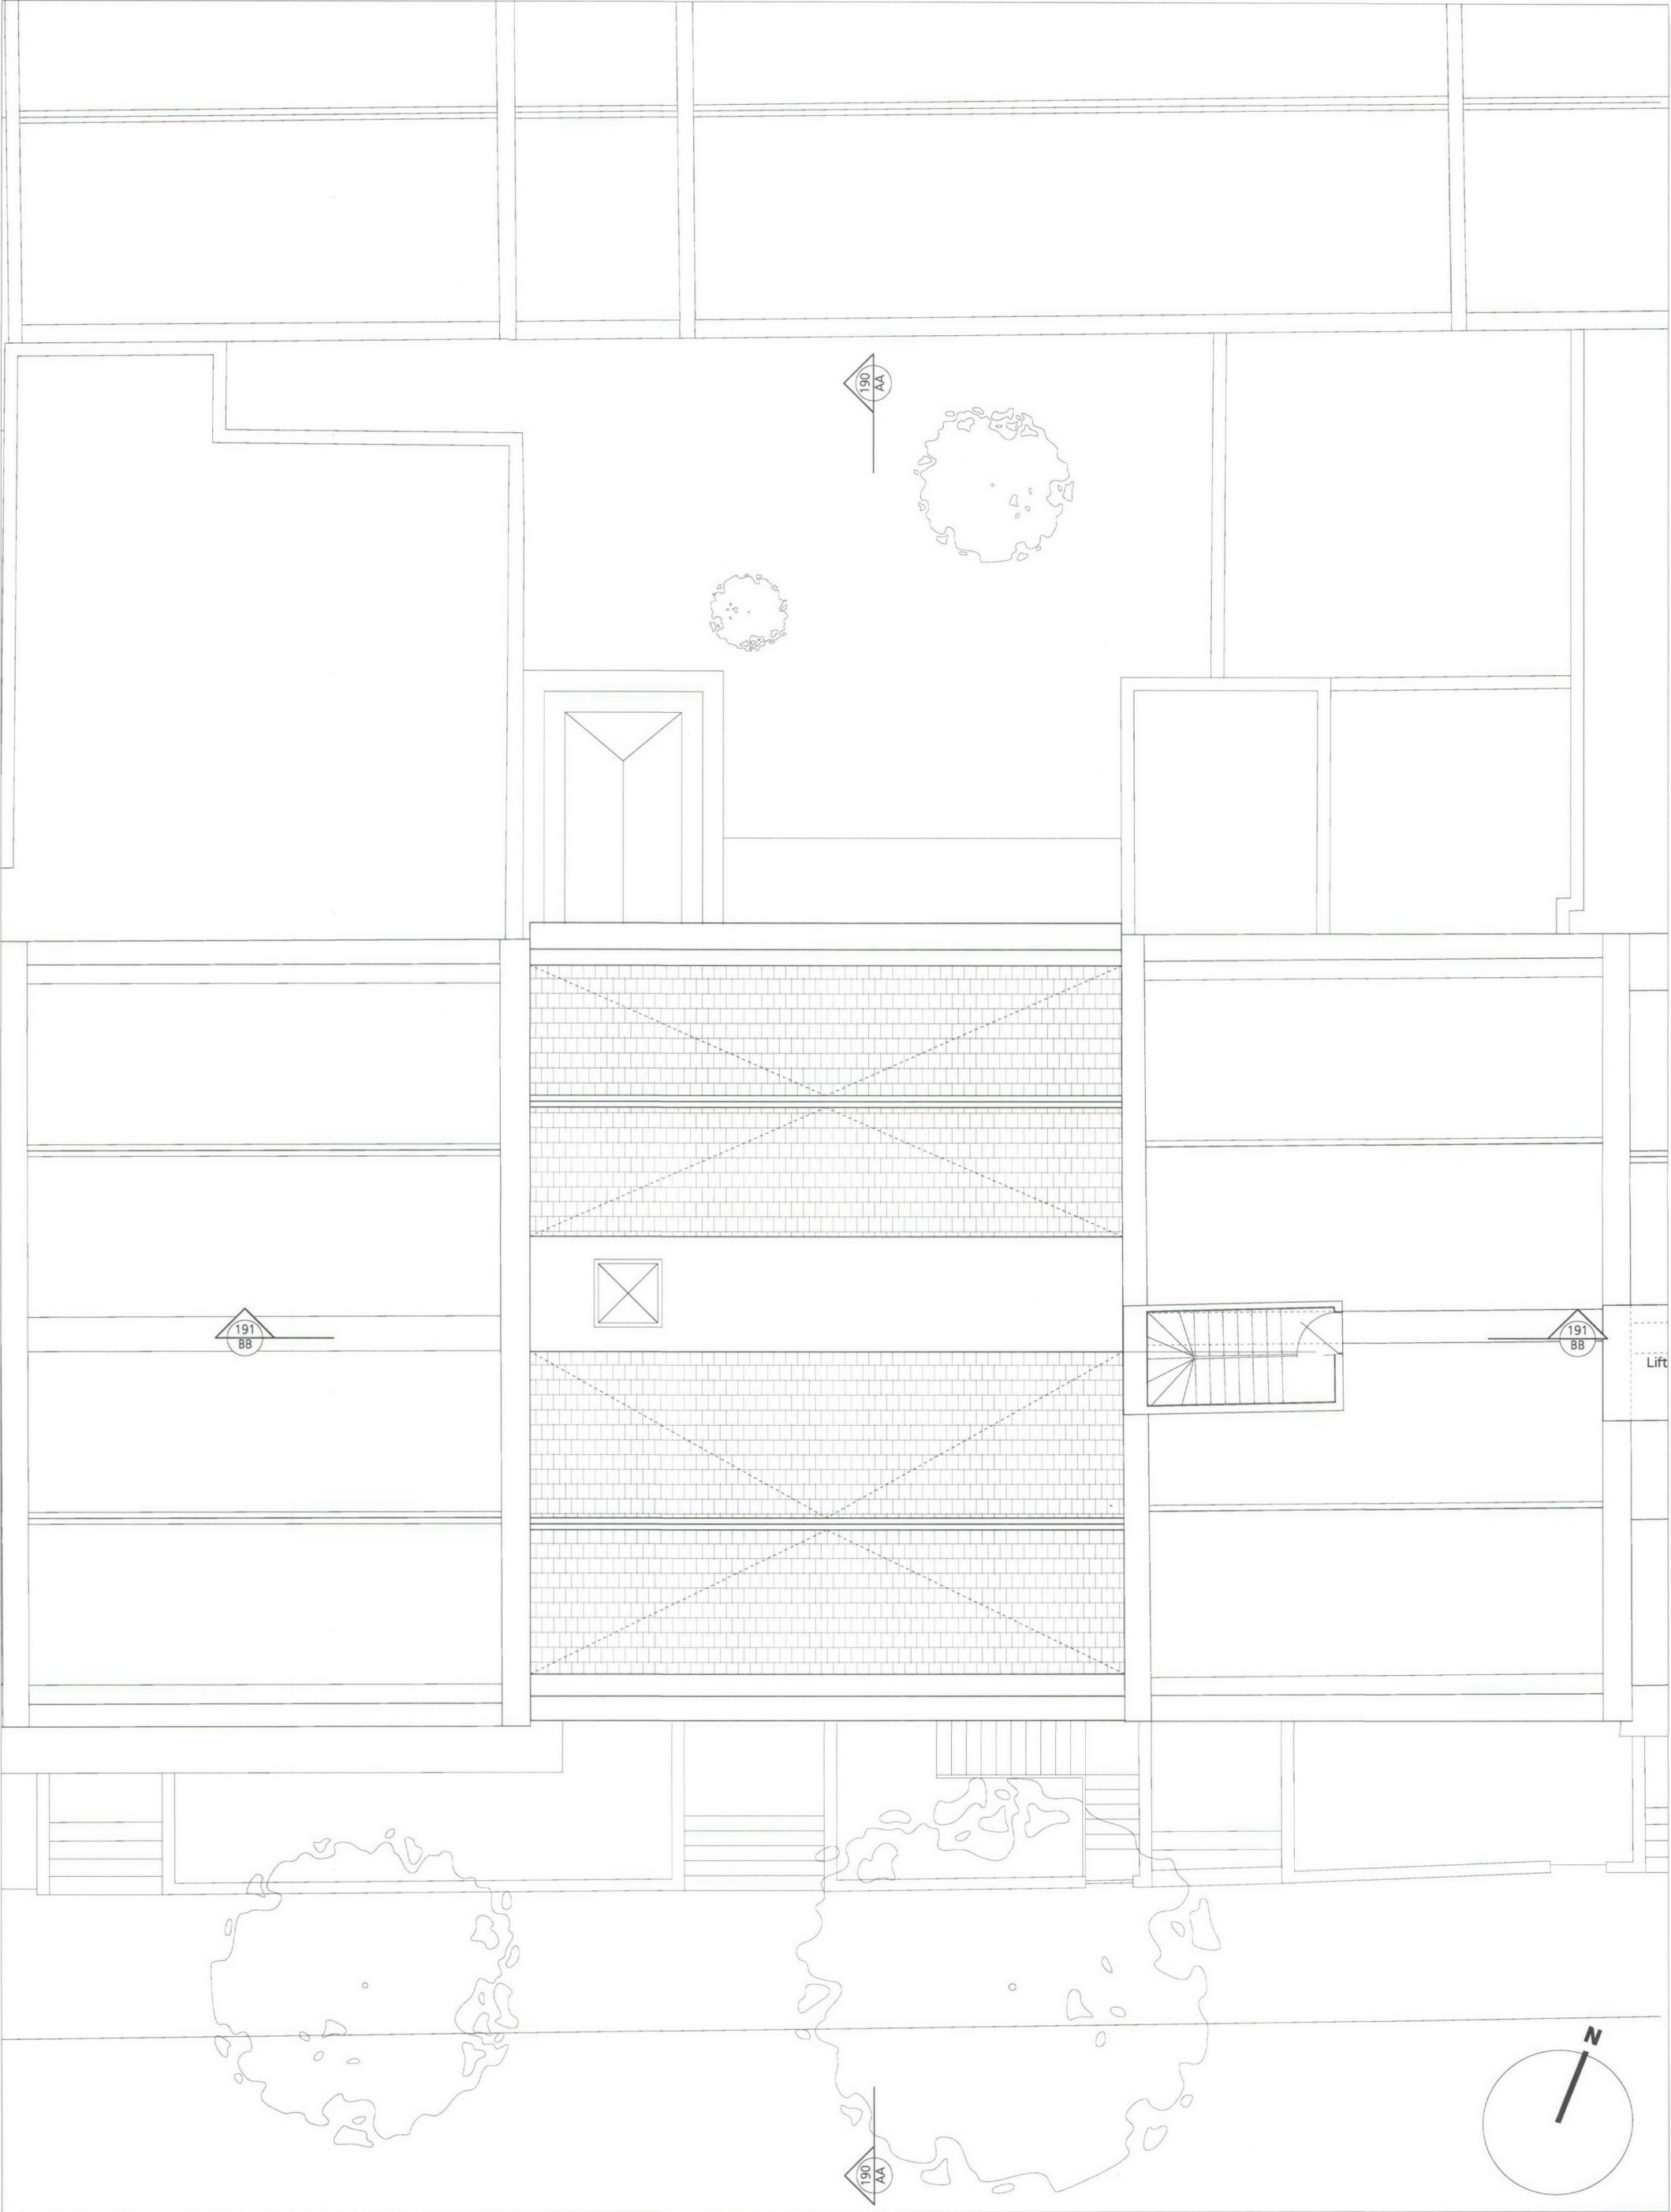

Revision	Date	Amendment	Notes	</
----------	------	-----------	-------	--	--	----