




Revision	Date	Amendment	Notes	
----------	------	-----------	-------	--	--	

NO DIMENSIONS ARE TO BE SCALED FROM THIS DRAWING. THE CONTRACTOR/MANUFACTURER IS RESPONSIBLE FOR CHECKING ALL DIMENSIONS AND QUERING ANY DISCREPANCIES. THE DRAWING IS THE PROPERTY OF NBB ARCHITECTS LTD. COPYRIGHT IS RESERVED BY THEM AND THE DRAWING IS ISSUED ON CONDITION THAT IT IS NOT COPIED, REPRODUCED, RETAINED OR DISCLOSED TO ANY UNAUTHORISED PERSON, EITHER WHOLLY OR IN PART, WITHOUT WRITTEN CONSENT.



Revision	Date	Amendment	Notes													Client		Project		Drawing		NICHOLAS BURWELLarchitects			
A	28.10.09	Context updated														Marcus Cooper Group		No 73 Guilford Street		Rear Elevation PROPOSED					
																Scale		1:50 @ A1		Status				PLANNING	
																Date		September 2009		Drawn				GN	
																Project N°		Drawing N°		Revision		California Building Deals Gateway London SE13 7SF T 020 8305 6010 F 020 8305 6020 E studio@burwellarchitects.com www.burwellarchitects.com			
																374		374/PL/171		A					

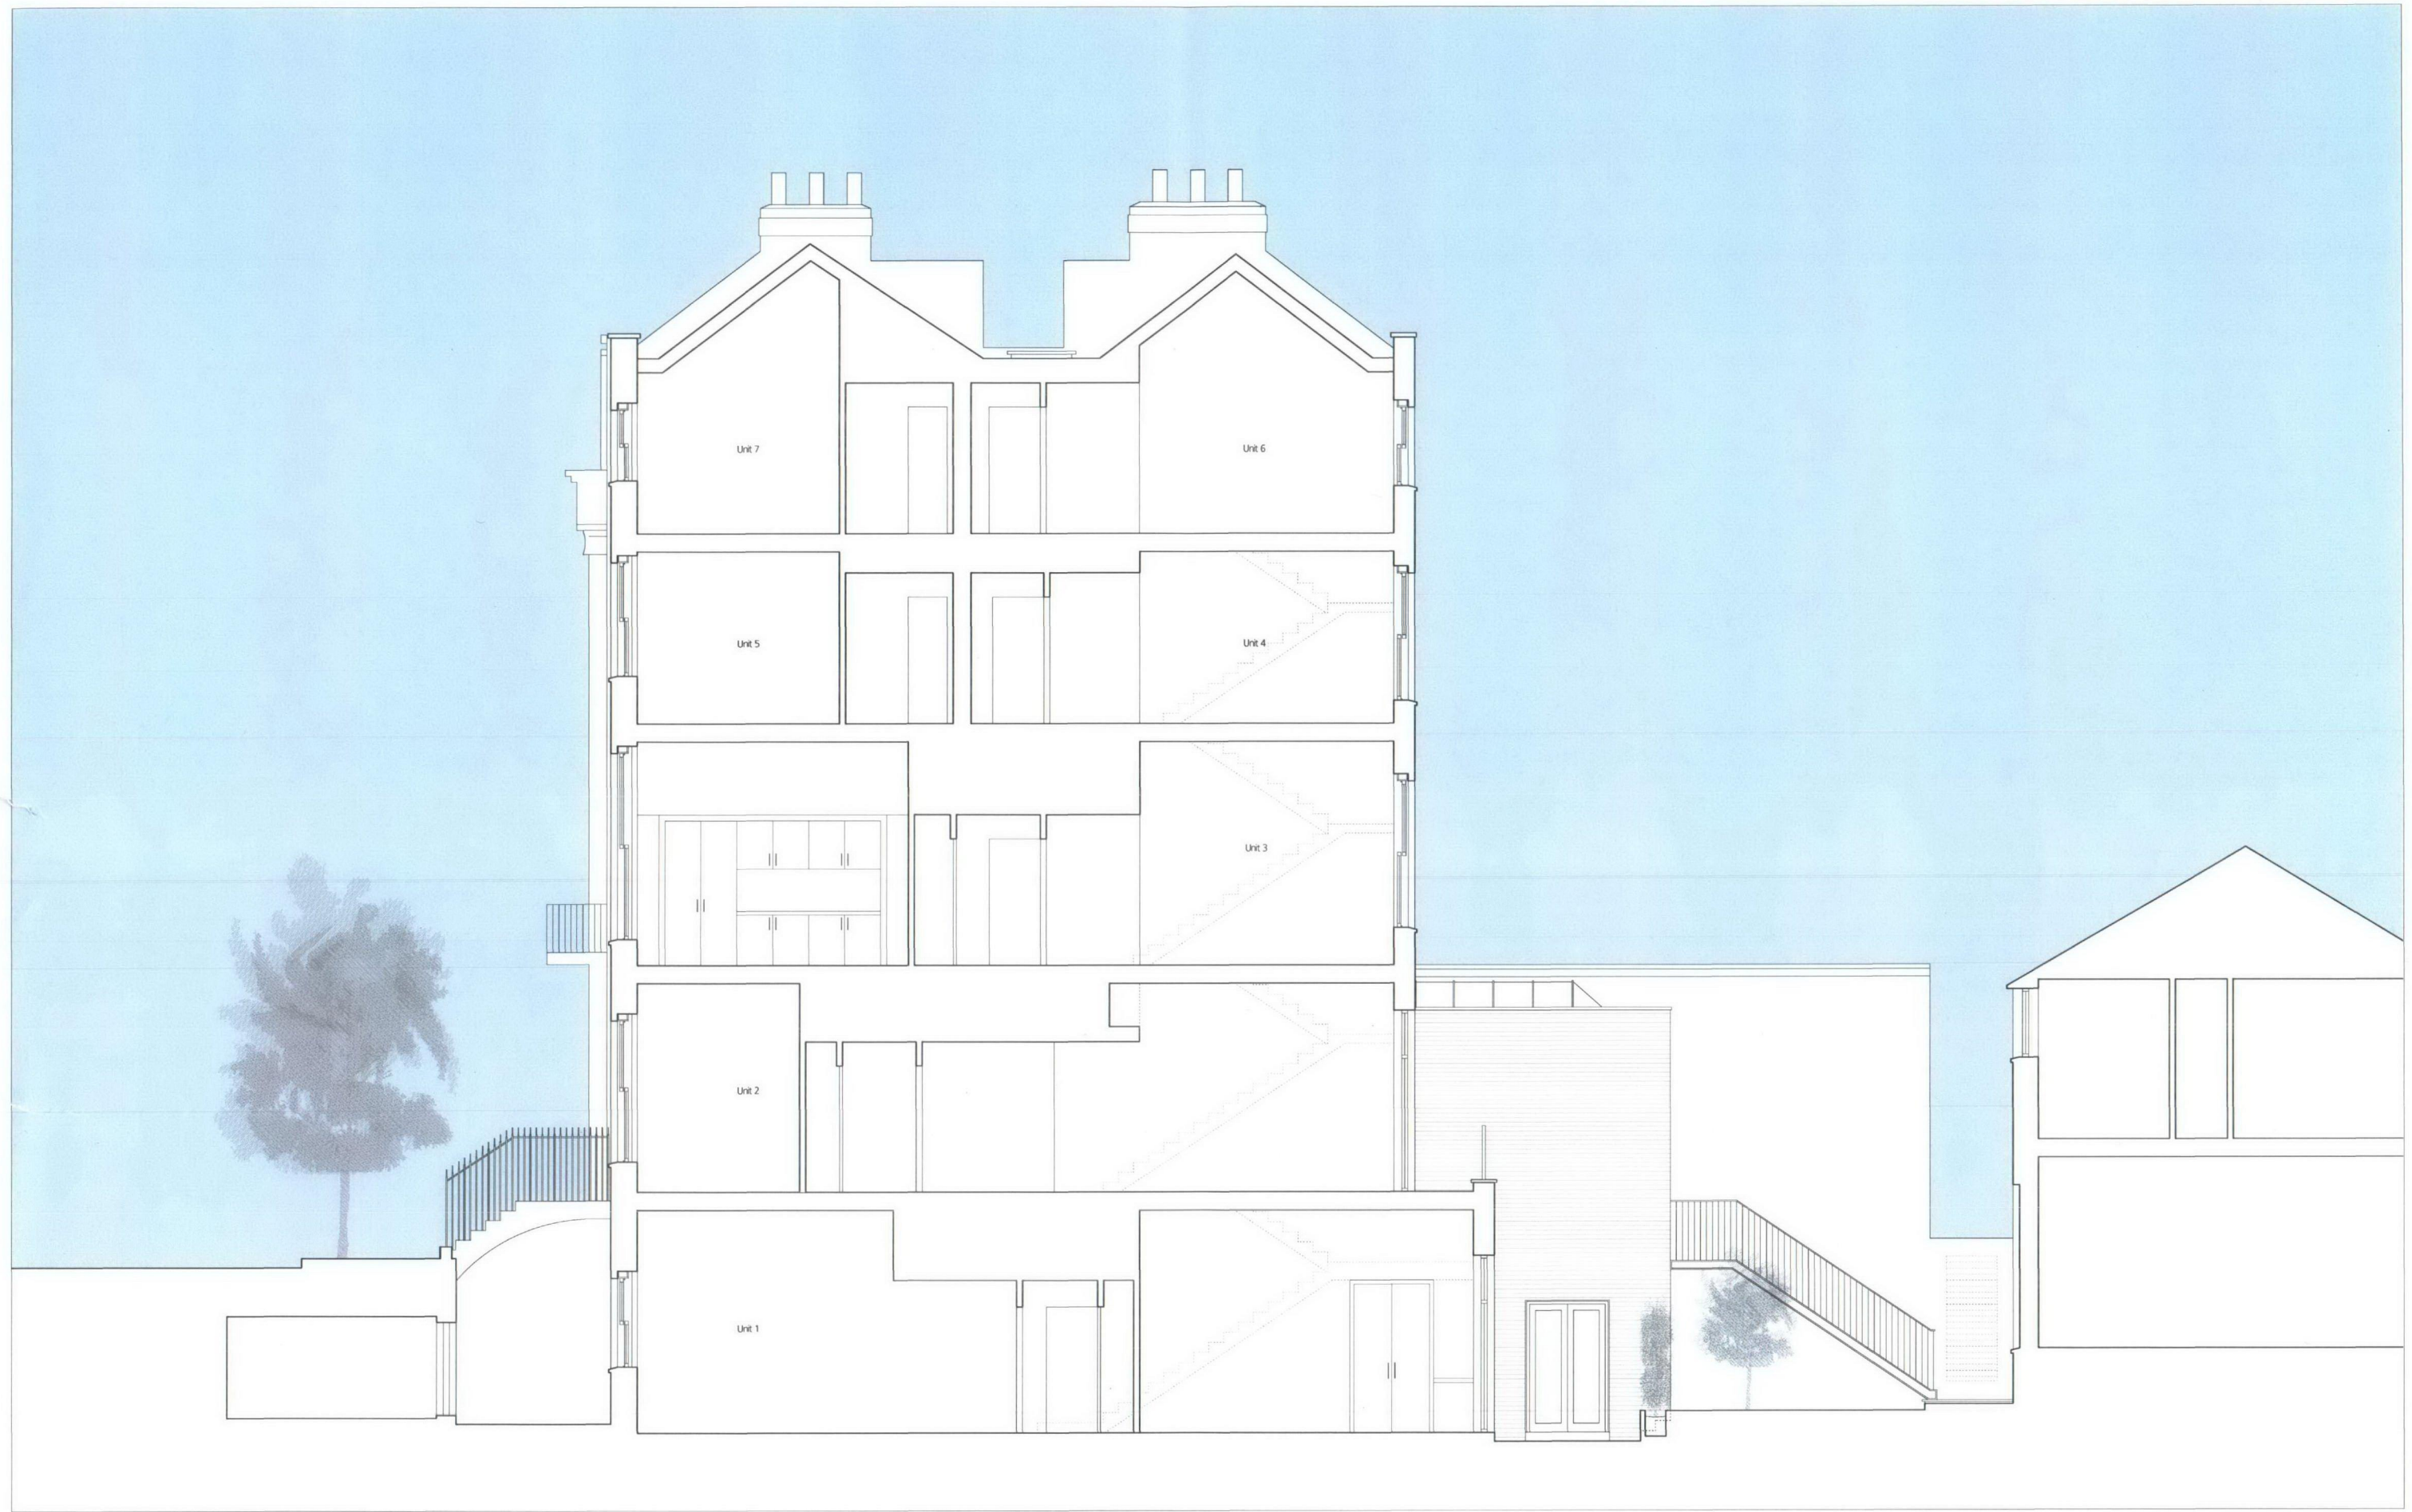

Revision	Date	Amendment	Notes									Client	Marcus Cooper Group No 73 Guilford Street		NICHOLAS BURWELL architects	
A	28.10.09	Context updated and entrance steps amended to take on board comments from accessibility officer										Project	Section A-A PROPOSED			
												Drawing				
												Scale	1:50 @ A1	Status		PLANNING
												Date	September 2009	Drawn	GN	
												Project N°	Drawing N°	Revision		
												374	374/PL/190		A	
												NO DIMENSIONS ARE TO BE SCALED FROM THIS DRAWING. THE CONTRACTOR/MANUFACTURER IS RESPONSIBLE FOR CHECKING ALL DIMENSIONS AND QUERING ANY DISCREPANCIES. THIS DRAWING IS THE PROPERTY OF UNB-ARCHITECTS LTD. COPYRIGHT IS RESERVED BY THEM AND THE DRAWING IS ISSUED ON CONDITION THAT IF IT IS NOT COPIED, REPRODUCED, RETAINED OR DISCLOSED TO ANY UNAUTHORIZED PERSON, EITHER WHOLLY OR IN PART, WITHOUT WRITTEN CONSENT				

NO DIMENSIONS ARE TO BE SCALED FROM THIS DRAWING. THE CONTRACTOR/MANUFACTURER IS RESPONSIBLE FOR CHECKING ALL DIMENSIONS AND QUERING ANY DISCREPANCIES. THIS DRAWING IS THE PROPERTY OF NIBA ARCHITECTS LTD. COPYRIGHT IS RESERVED BY THEM AND THE DRAWING IS ISSUED ON CONDITION THAT IT IS NOT COPIED, REPRODUCED, RETAINED OR DISCLOSED TO ANY UNAUTHORIZED PERSON, EITHER WHOLLY OR IN PART, WITHOUT WRITTEN CONSENT.



Revision	Date	Amendment	Notes											Client Project Drawing		Marcus Cooper Group No 73 Guilford Street Section B-B PROPOSED		NICHOLAS BURWELL architects		
														Scale Date	1:50 @ A1 September 2009	Status Drawn	PLANNING GN			
														Project N° 374	Drawing N° 374/PL/191		Revision /			
				NO DIMENSIONS ARE TO BE SCALED FROM THIS DRAWING. THE CONTRACTOR/MANUFACTURER IS RESPONSIBLE FOR CHECKING ALL DIMENSIONS AND QUERING ANY DISCREPANCIES. THIS DRAWING IS THE PROPERTY OF NBL ARCHITECTS LTD. COPYRIGHT IS RESERVED BY THEM AND THE DRAWING IS LOANED ON CONDITION THAT IT IS NOT COPIED, REPRODUCED, RETAINED OR DISCLOSED TO ANY UNAUTHORISED PERSON, EITHER WHOLLY OR IN PART, WITHOUT WRITTEN CONSENT.																
														California Building Deals Gateway London SE13 7SF T 020 8305 6010 F 020 8305 6020 E studio@burwellarchitects.com www.burwellarchitects.com						

NO DIMENSIONS ARE TO BE SCALED FROM THIS DRAWING. THE CONTRACTOR/MANUFACTURER IS RESPONSIBLE FOR CHECKING ALL DIMENSIONS AND QUARRYING ANY DISCREPANCIES. THIS DRAWING IS THE PROPERTY OF NBL ARCHITECTS LTD. COPYRIGHT IS RESERVED BY THEM AND THE DRAWING IS ISSUED ON CONDITION THAT IT IS NOT COPIED, REPRODUCED, RETAINED OR DISCLOSED TO ANY UNAUTHORISED PERSON, EITHER WHOLLY OR IN PART, WITHOUT WRITTEN CONSENT.