



SECTIONAL DETAIL

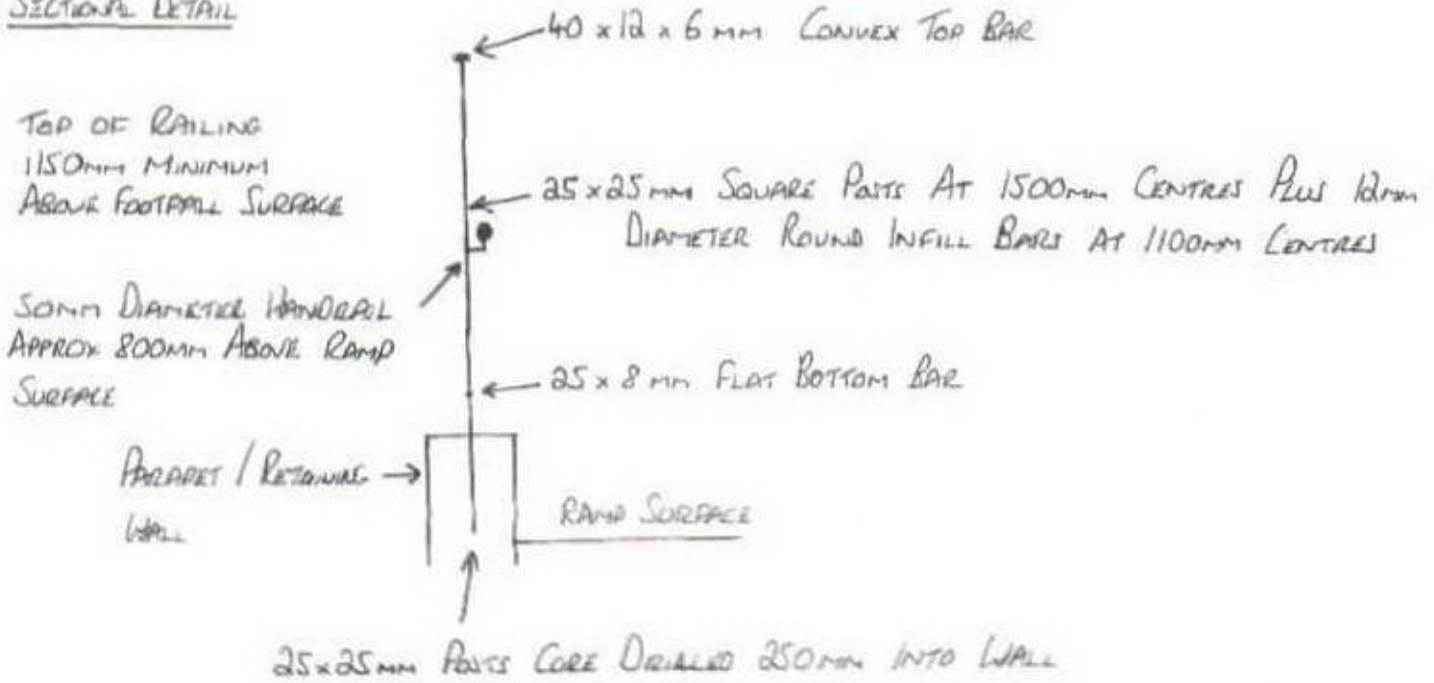

SIDE DETAIL

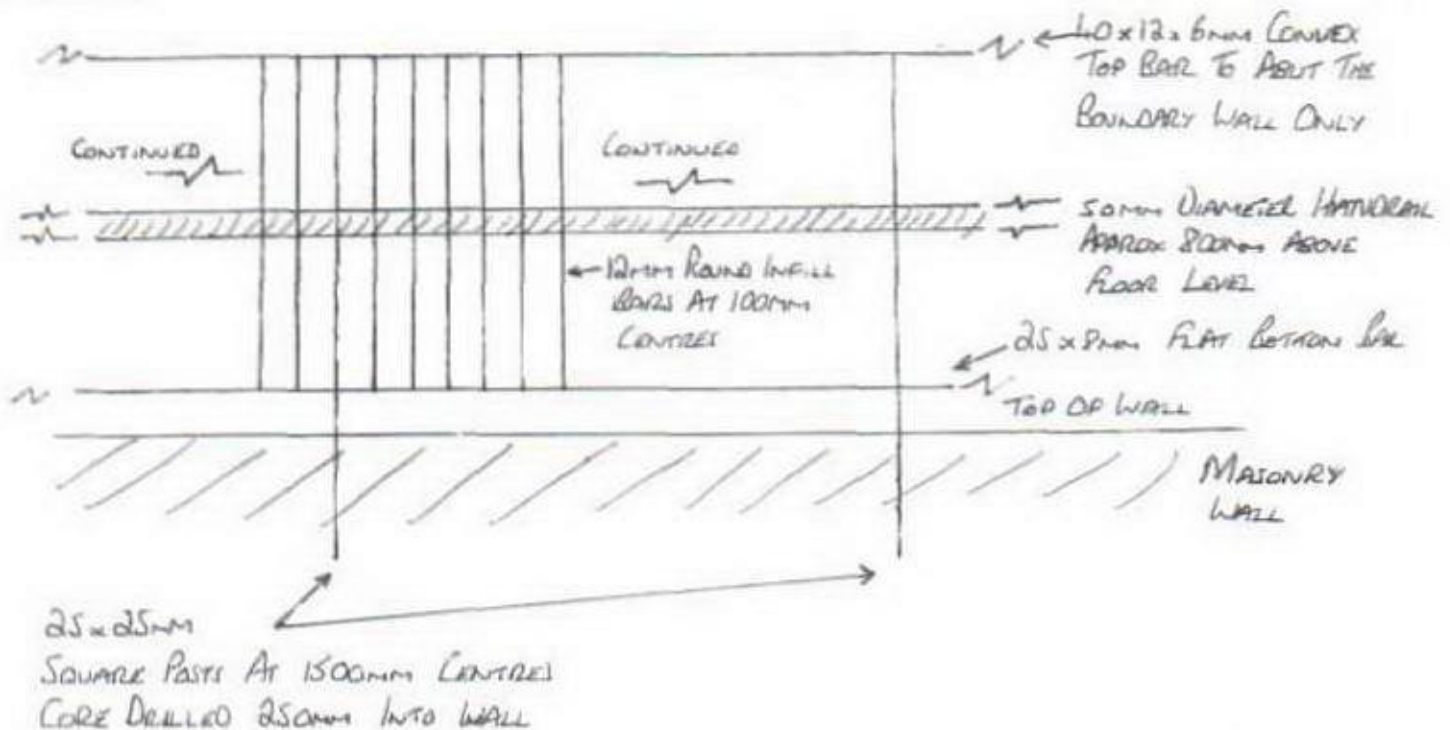

EXISTING PARAPET /
RETAINING WALL



NOTE HANDRAIL TO
RAMP SECTION ONLY

EXISTING SECTION THROUGH RAMP 1:50
(SEE ABOVE FOR PROPOSED DETAIL)