



Notes;  
Copyright belongs to M A King Plans  
Linear dimensions are in millimetres  
Levels are in metres  
All dimensions to be checked on site

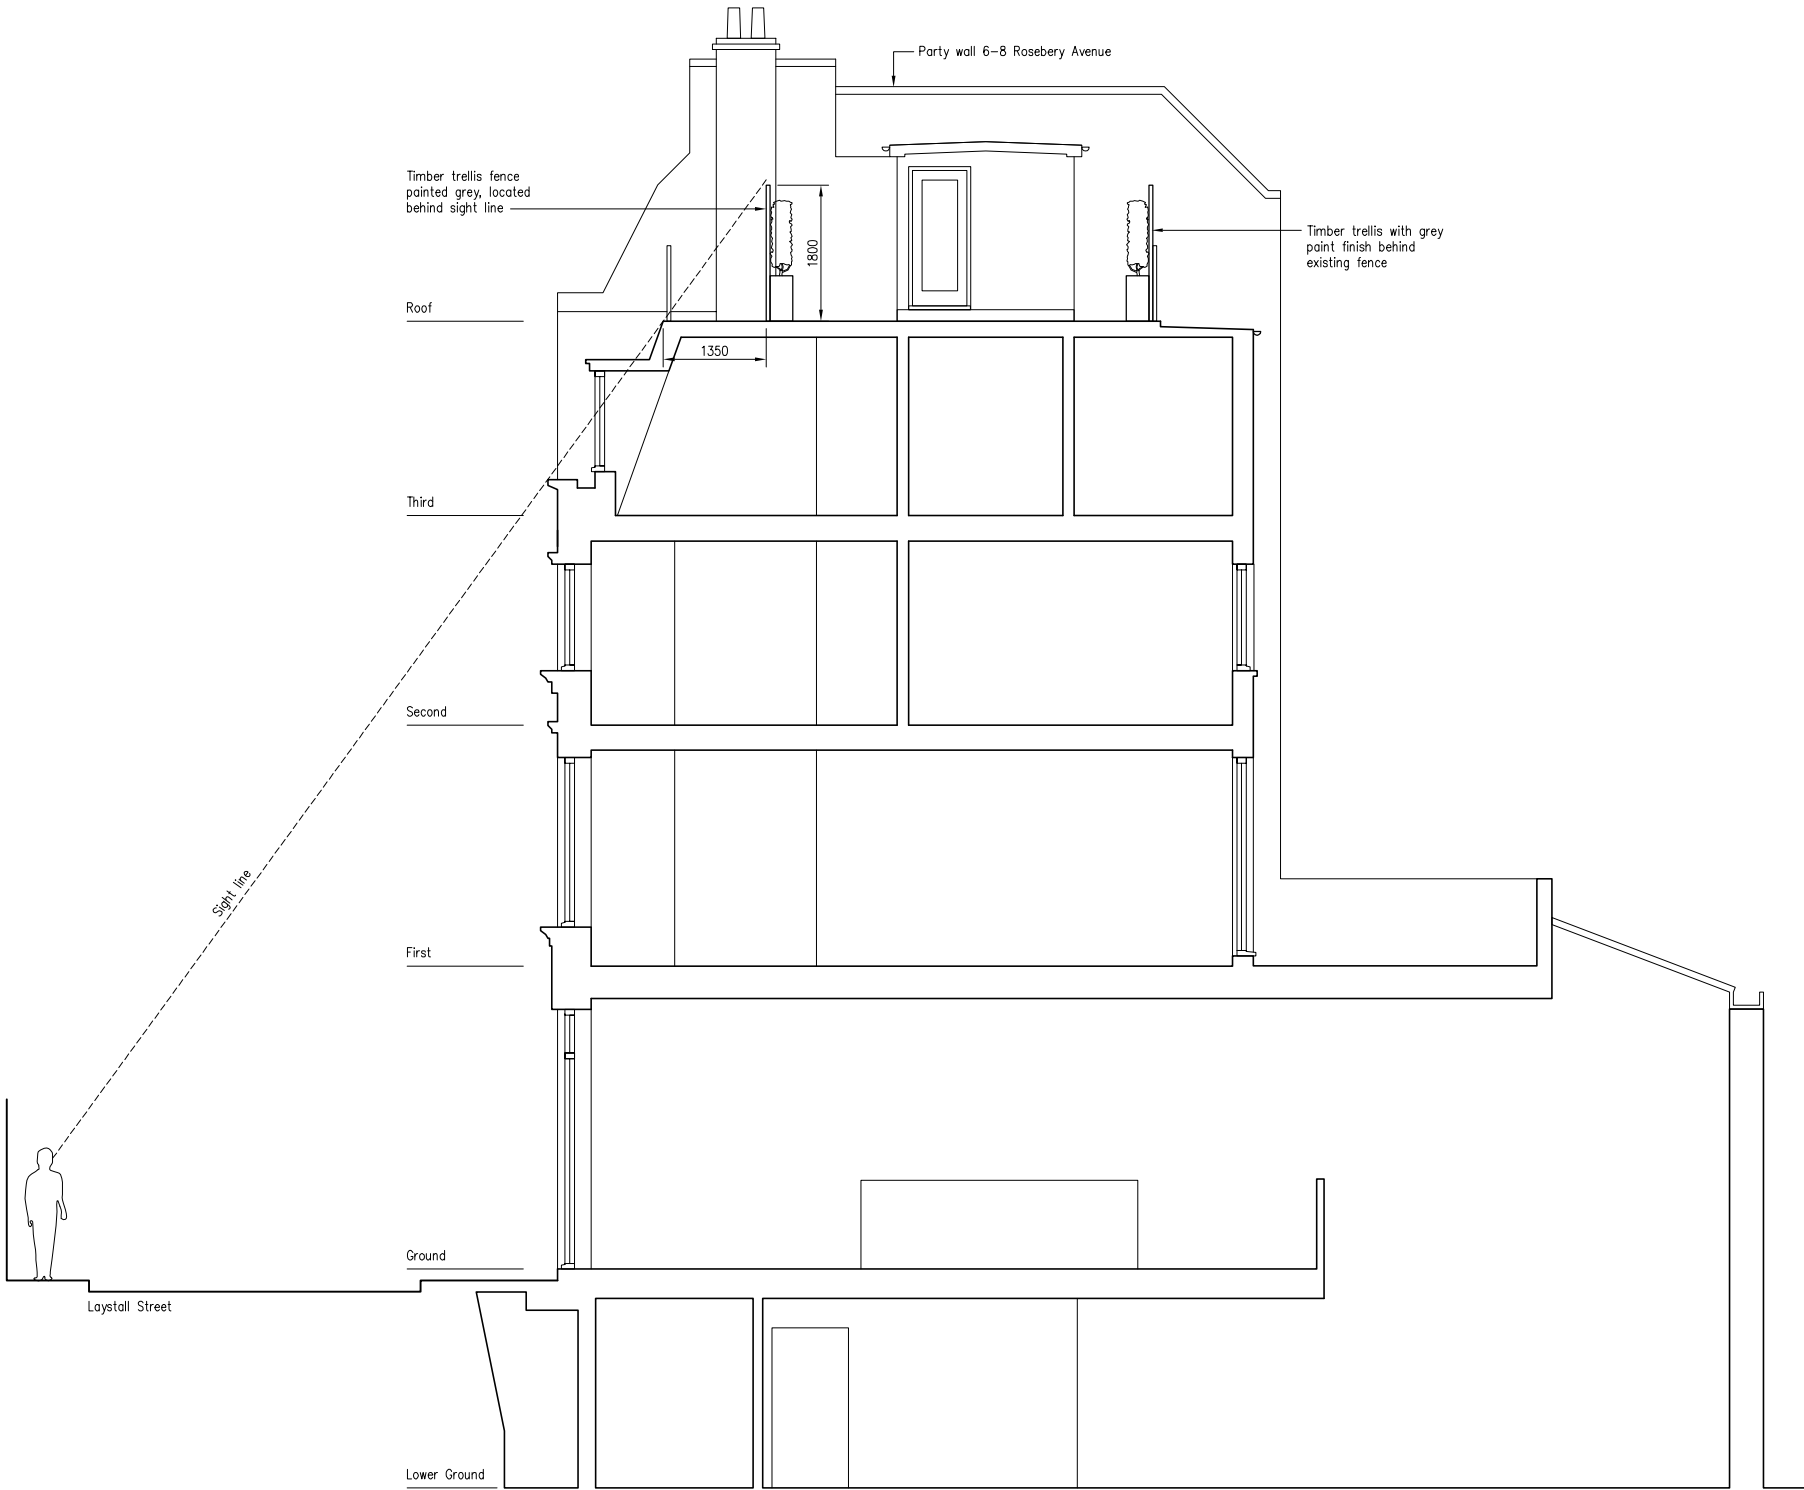

Section A-A

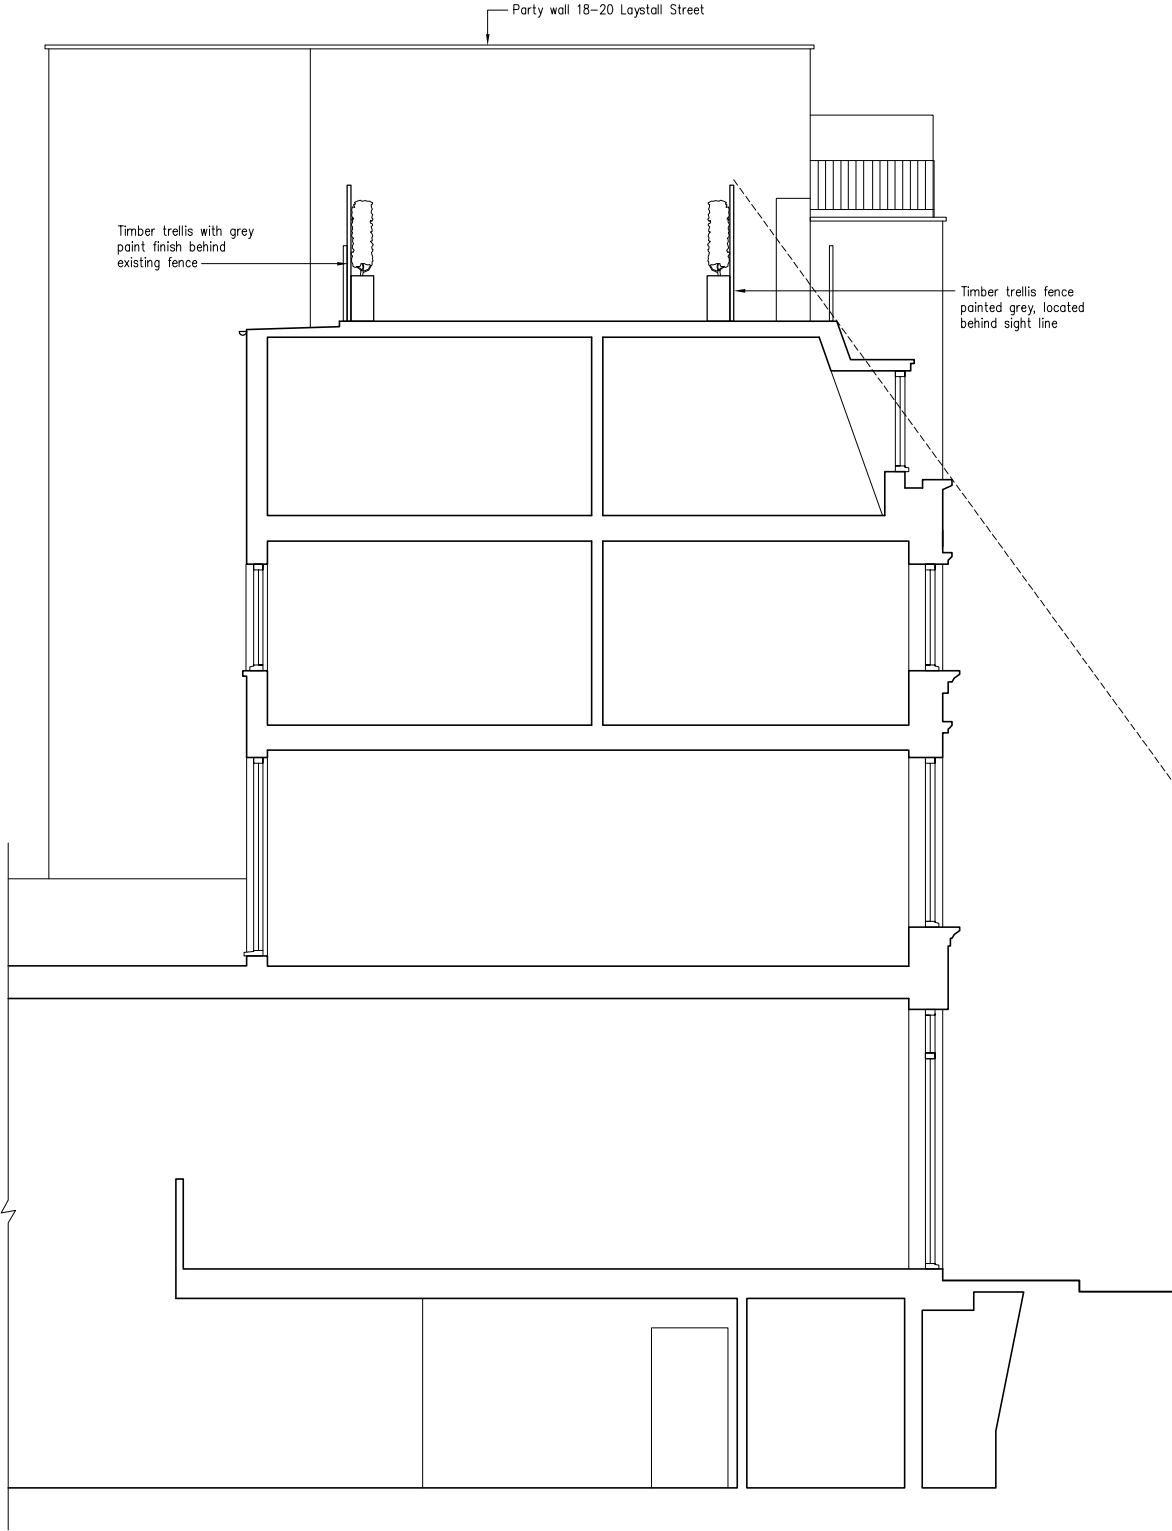

Section B-B

B 06/12/09 Locate trellis fence behind sight line  
A 13/11/09 Extend front roof to form parapet

Project  
22 Laystall Street  
London  
EC1R 4PA

M A King Plans  
2A Theobalds Road  
London  
WC1X 8PN  
T: +44 (0) 7976 603076  
E: info@makingplans.eu

Title  
Section as Proposed

Drawn/Checked	mak	
Date	28 August 2009	
Scale	1/50 @ A1, 1/100 @ A3	
Project Number	BJ22LS	
Drawing No/Revision	AO311	B