



All dimensions are in millimetres - DO NOT SCALE

Outer Window [2no]

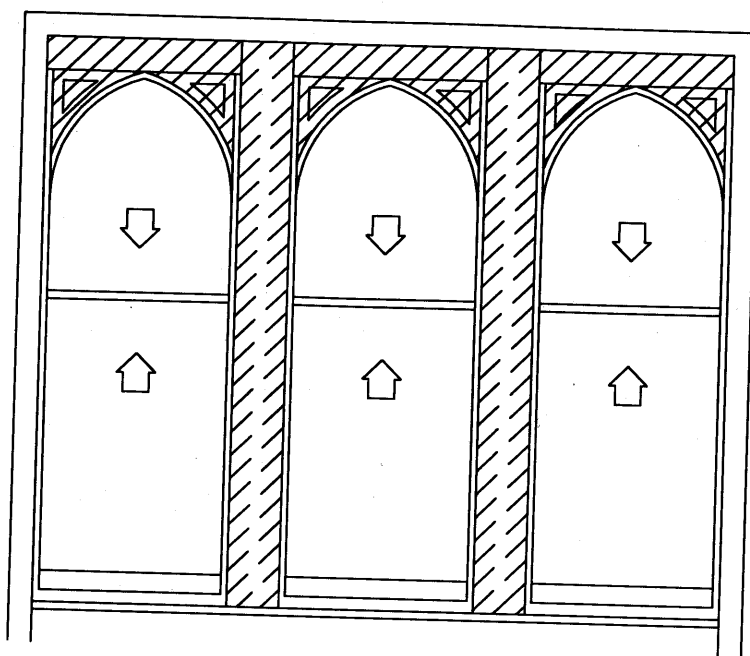


Proposed Treatment

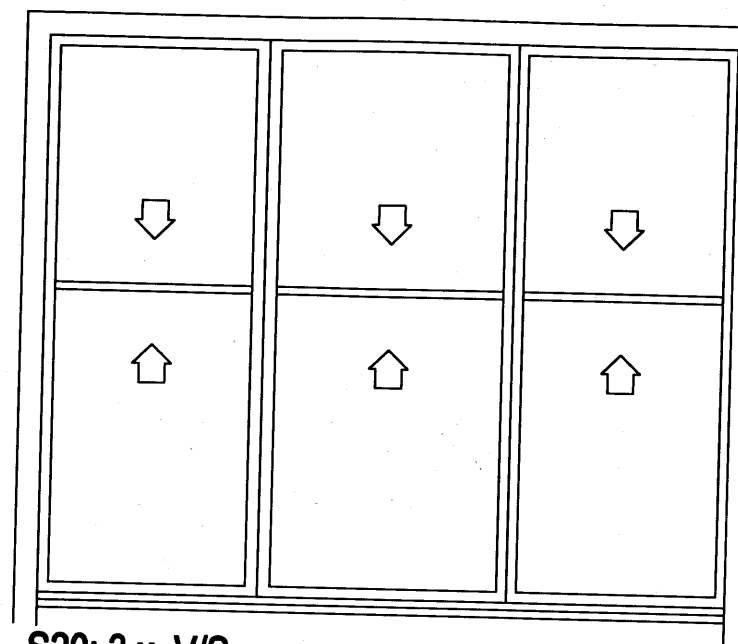


S20: 3 x V/S


Cill Detail

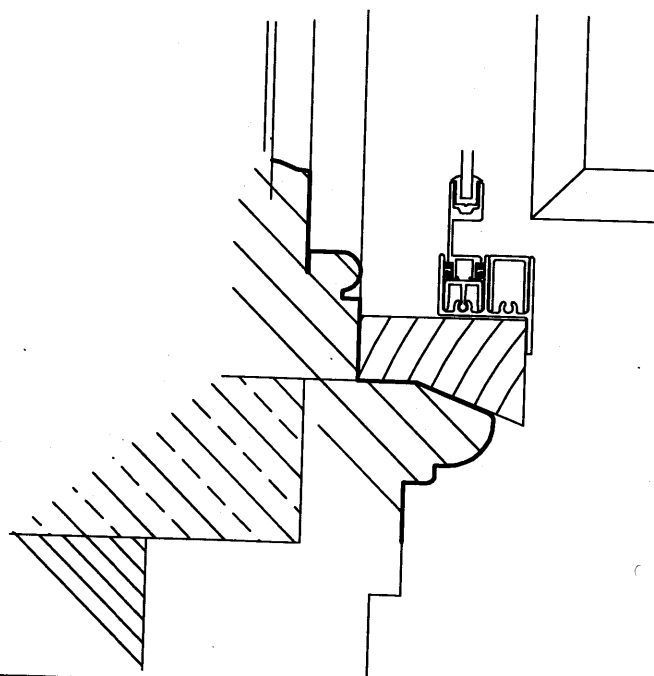

Reveal Detail

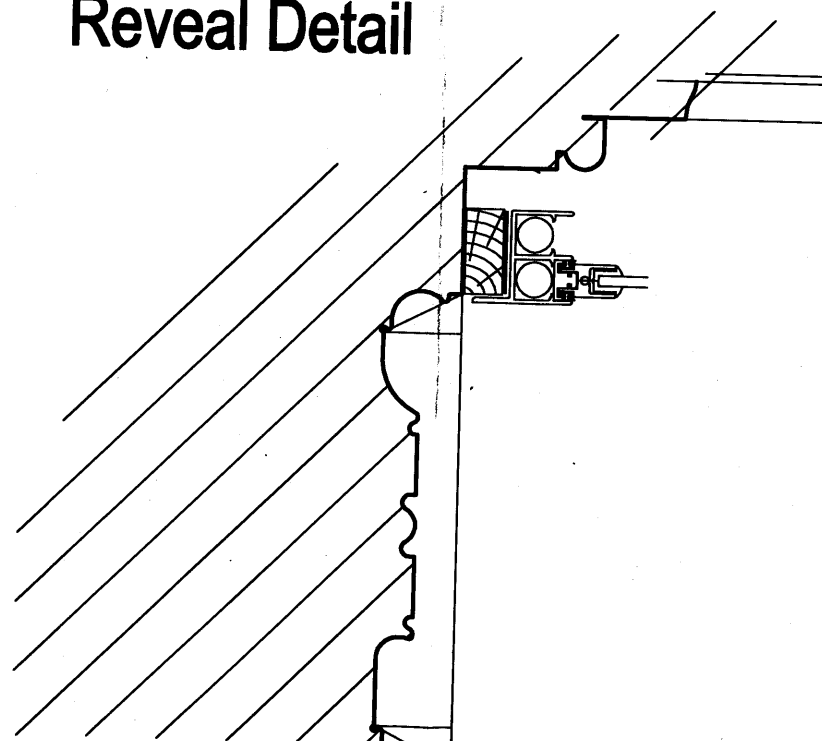

Head Detail

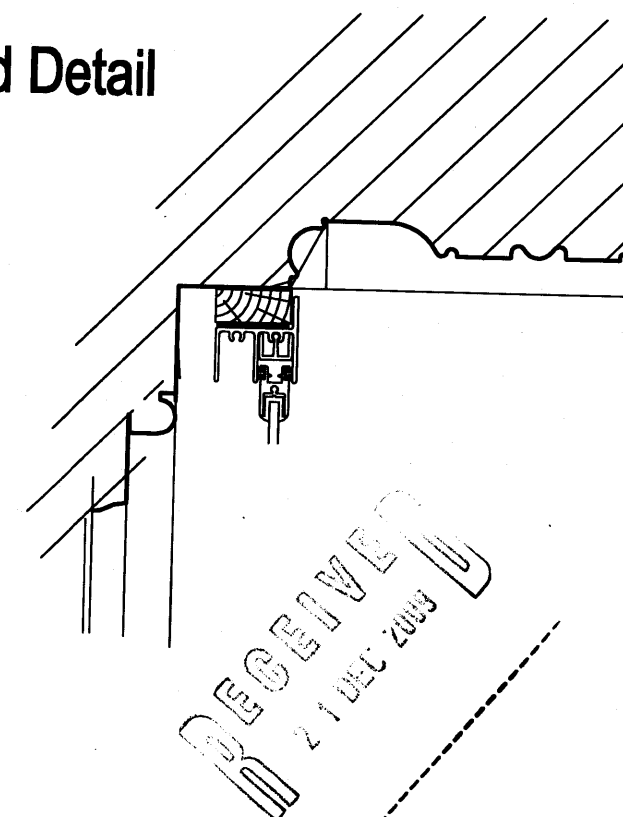

St Pancras Chambers

Appartment 3.08 : Secondary Glazing

DATE Sept 2009

SCALE 1:40 1:4

DRAWING No.

E/35453/01

selectaglaze™

CAMPFIELD ROAD
ST. ALBANS HERTS AL1 5HT

TEL: 01727 837271
FAX: 01727 844053