


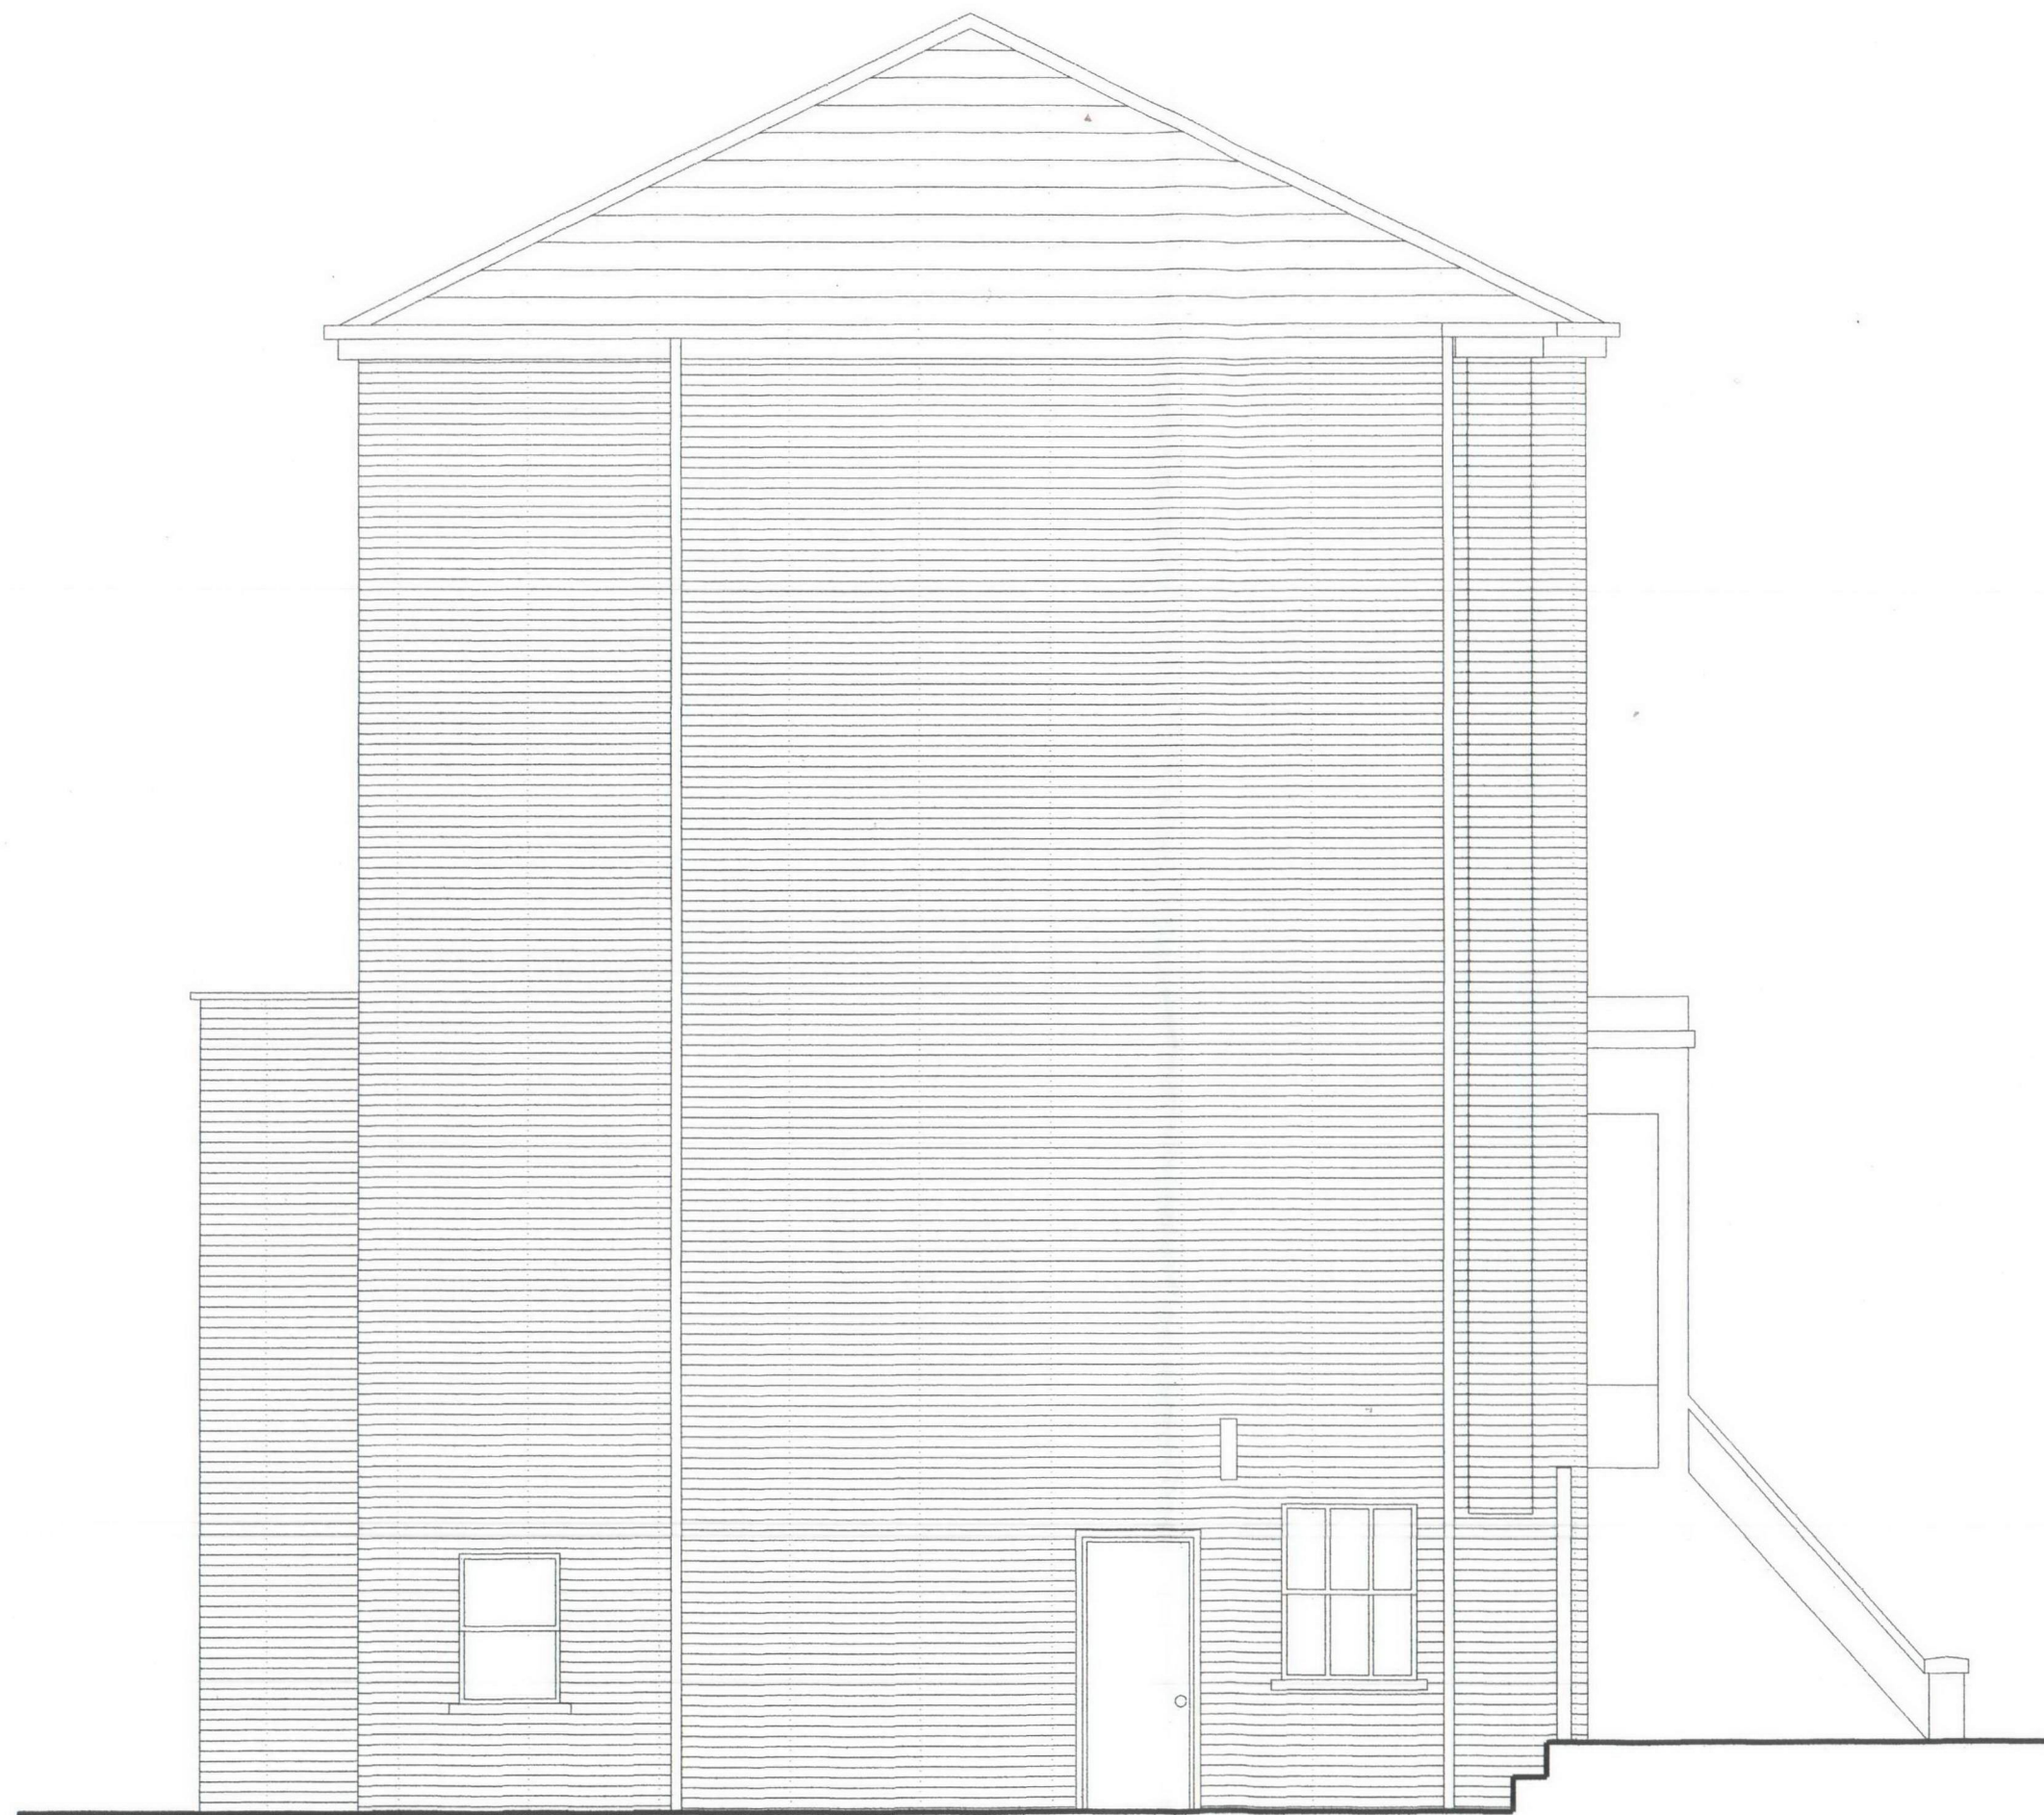

SIDE ELEVATION (PROPOSED)
EXISTING

0 1 2 3m

NOTES:
- All dimensions to be scaled and checked on site and not to be scaled from this drawing.

REVISIONS:

ADDRESS:
114a Agar Grove, London, NW1 9TY

PROPERTY TYPE:
Residential

PURPOSE:
PLANNING

TITLE:
**EXISTING
• SIDE
ELEVATION**

DRAWING NO.:
AG/10/03

JOB NUMBER:
AG-0010

DATE:
December 2009

REVISION:
-

SCALE:
A3 - 1:50 / A4 - NTS