


Boots, 40 Hampstead High St, Hampstead. NW3 1QE

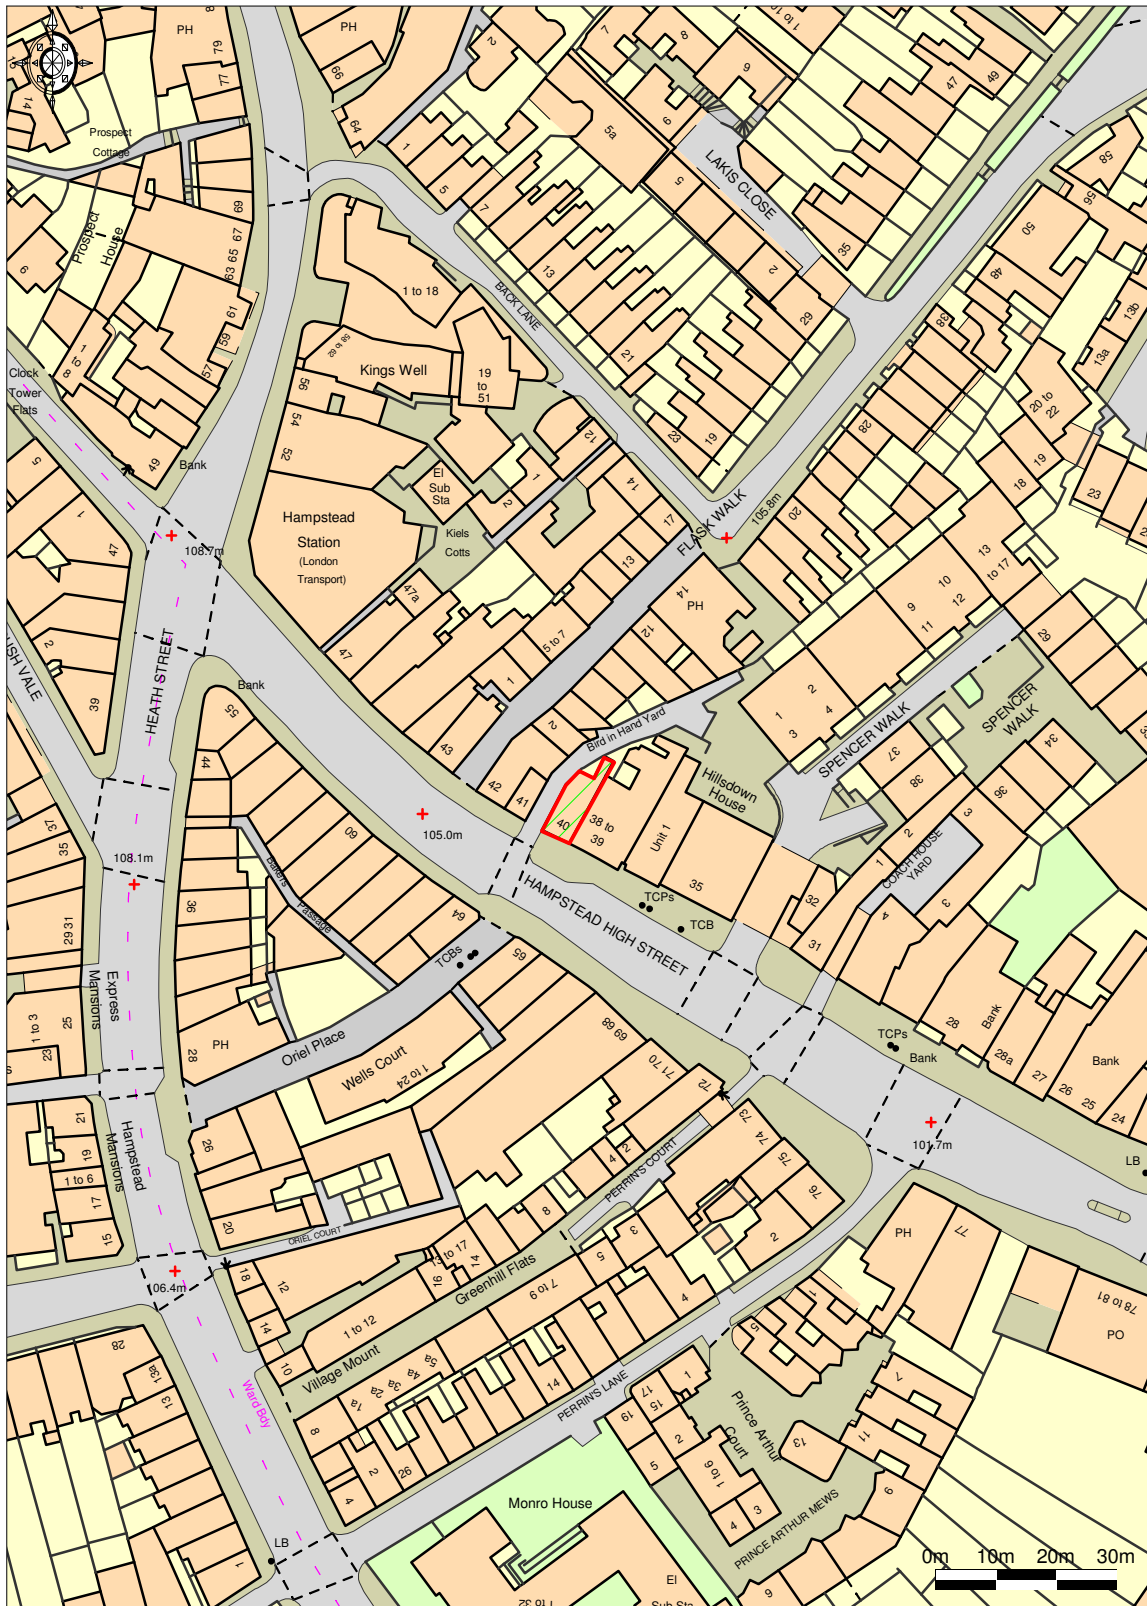

Enabled by  
Ordnance  
Survey

© Crown Copyright 2009. All rights reserved. Licence number 100020449. Plotted Scale - 1:1250