


DO NOT SCALE
CHECK ALL DIMENSIONS ON SITE
REPORT ANY DISCREPANCIES TO ECOSPACE
THIS DRAWING IS COPYRIGHT

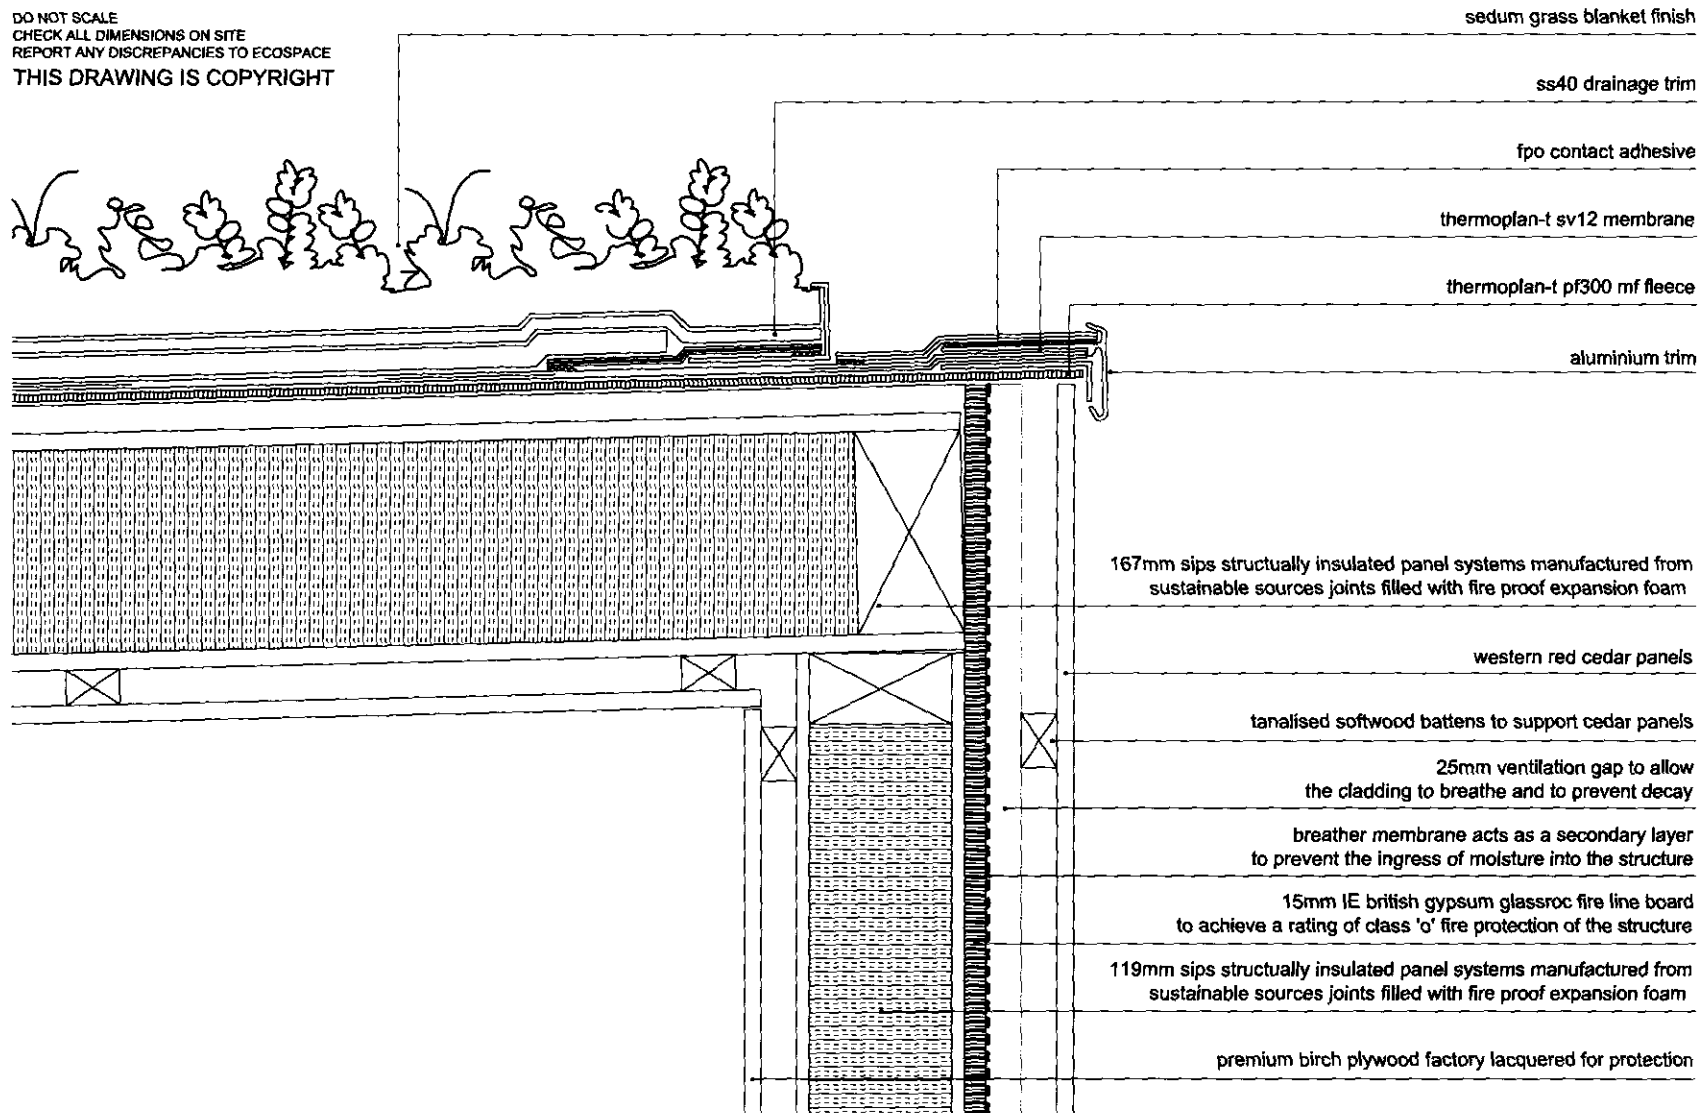

ecospace

architecture, naturally

3 ILIFFE YARD
LONDON SE17 3QA

T: 020 7703 4004
F: 020 7708 4750
E: info@ecospacestudios.com

PROJECT:
STUDIO DETAILS

DRAWING:
ROOF / WALL
CROSS SECTION

SCALE: 1:5@A4
DATE: 2007
REV:
DRAWING NO: ECO / BR / 01