





5 **PROPOSED ENTRANCE ELEVATION**
WITH BOXING OF SUNPIPE CHIMNEY
scale 1:50

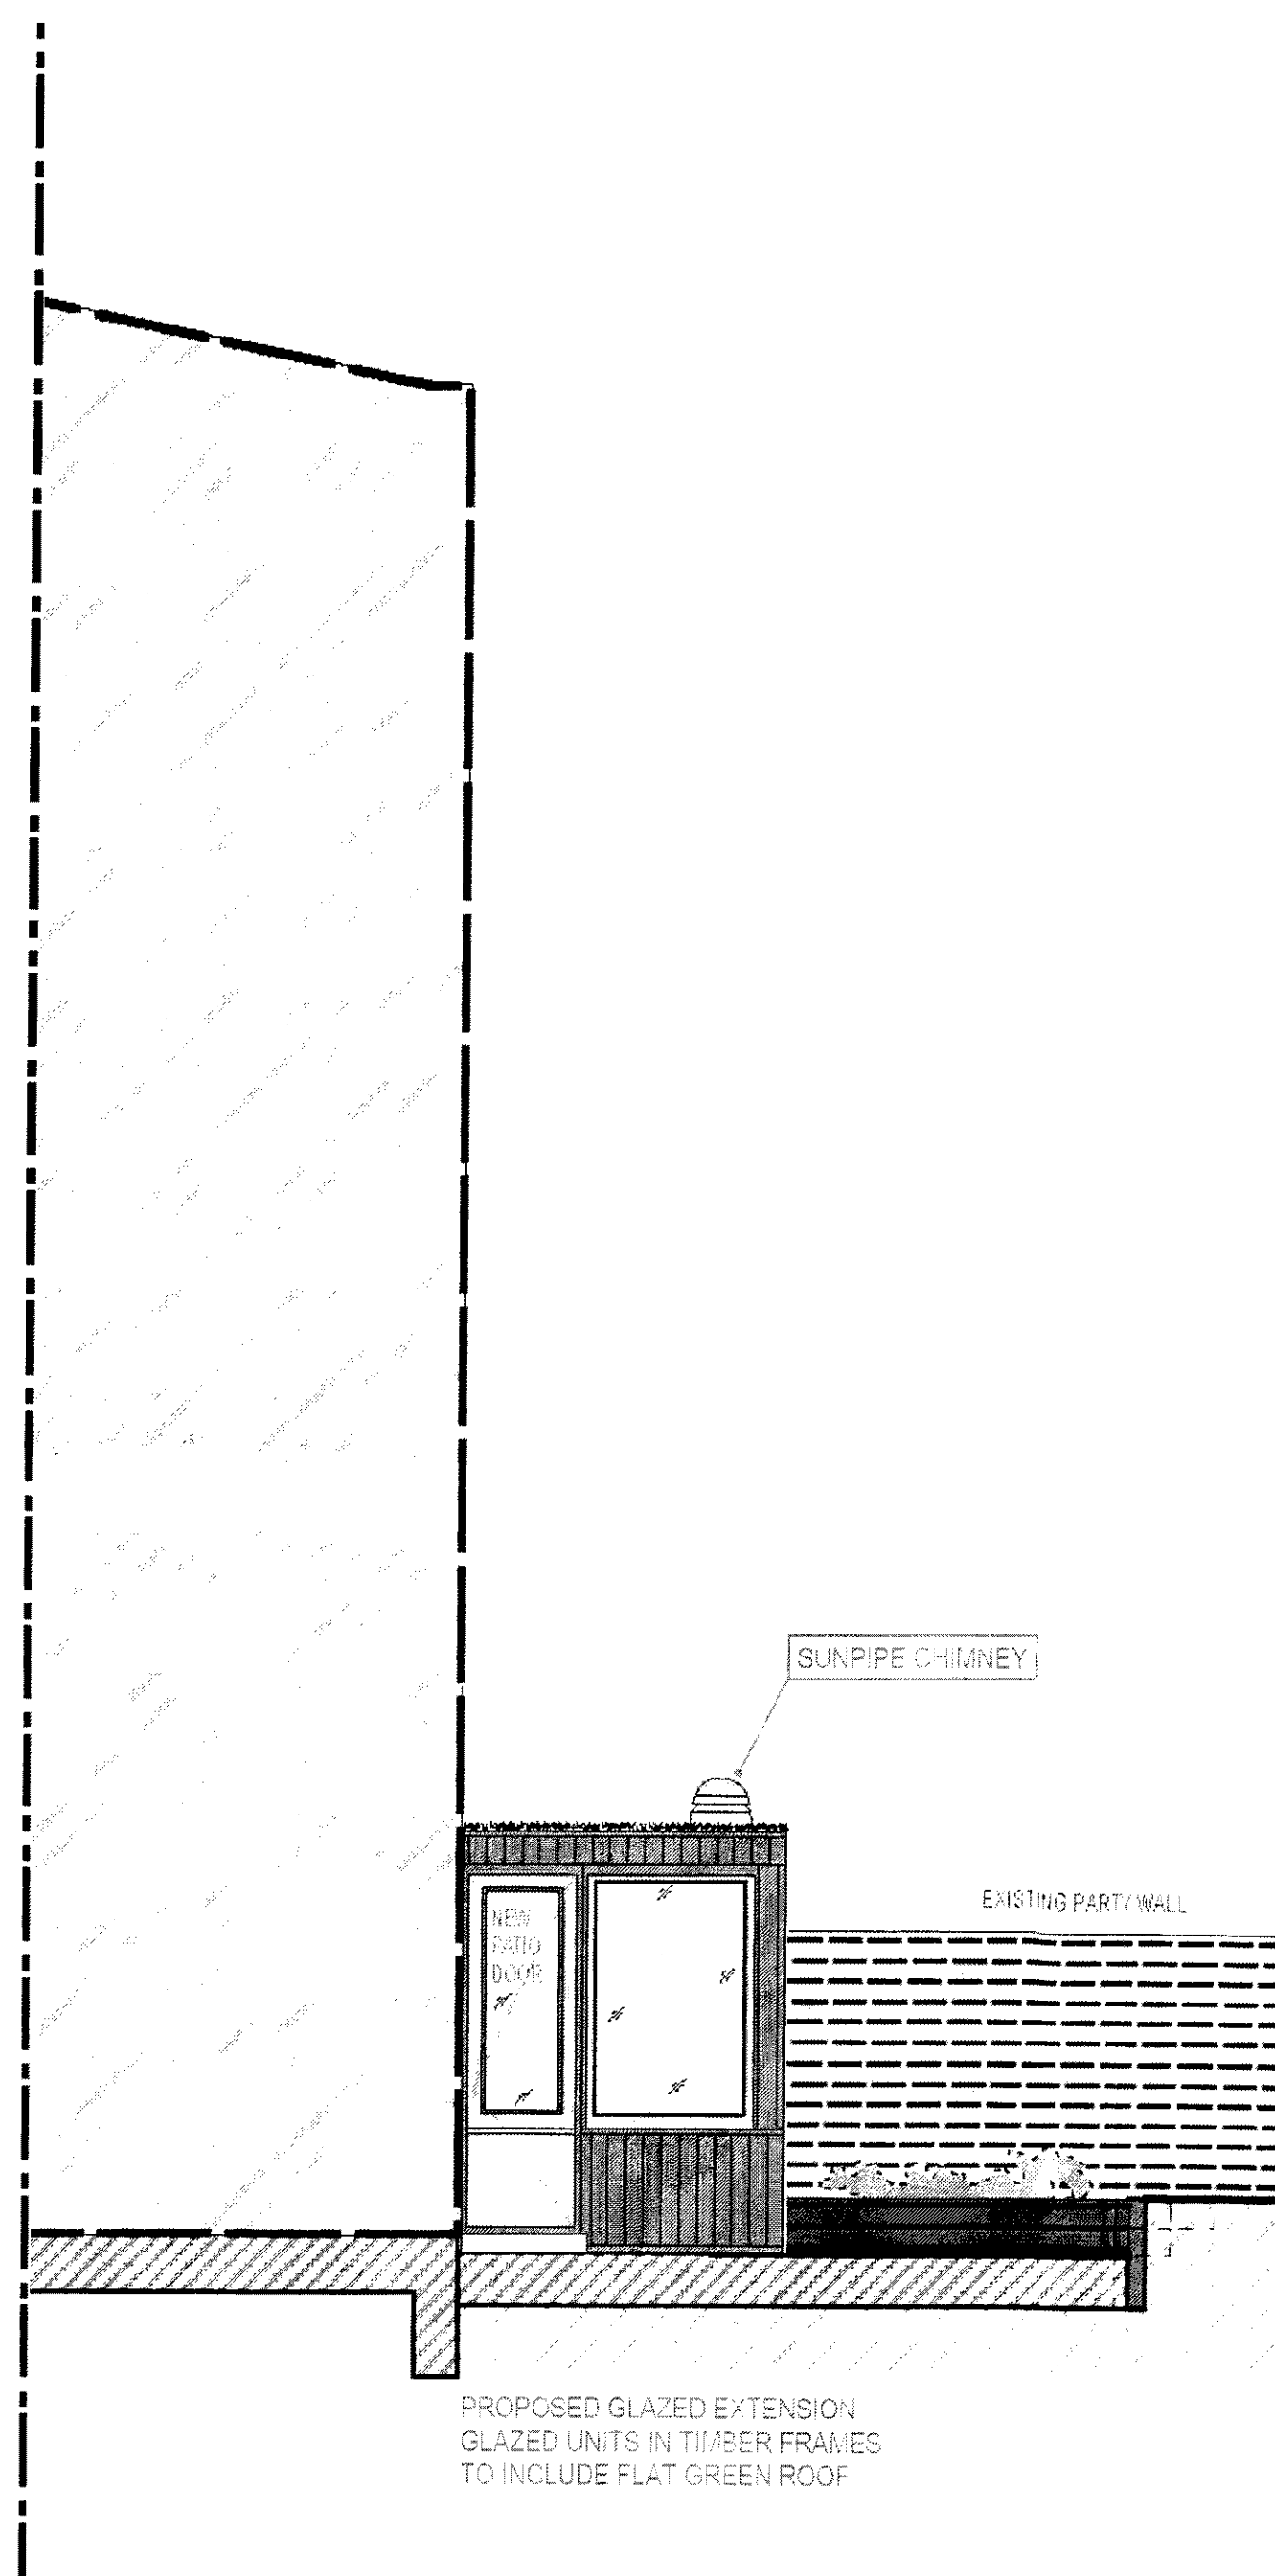

6 **PROPOSED REAR EXTENSION ELEVATION**
scale 1:50

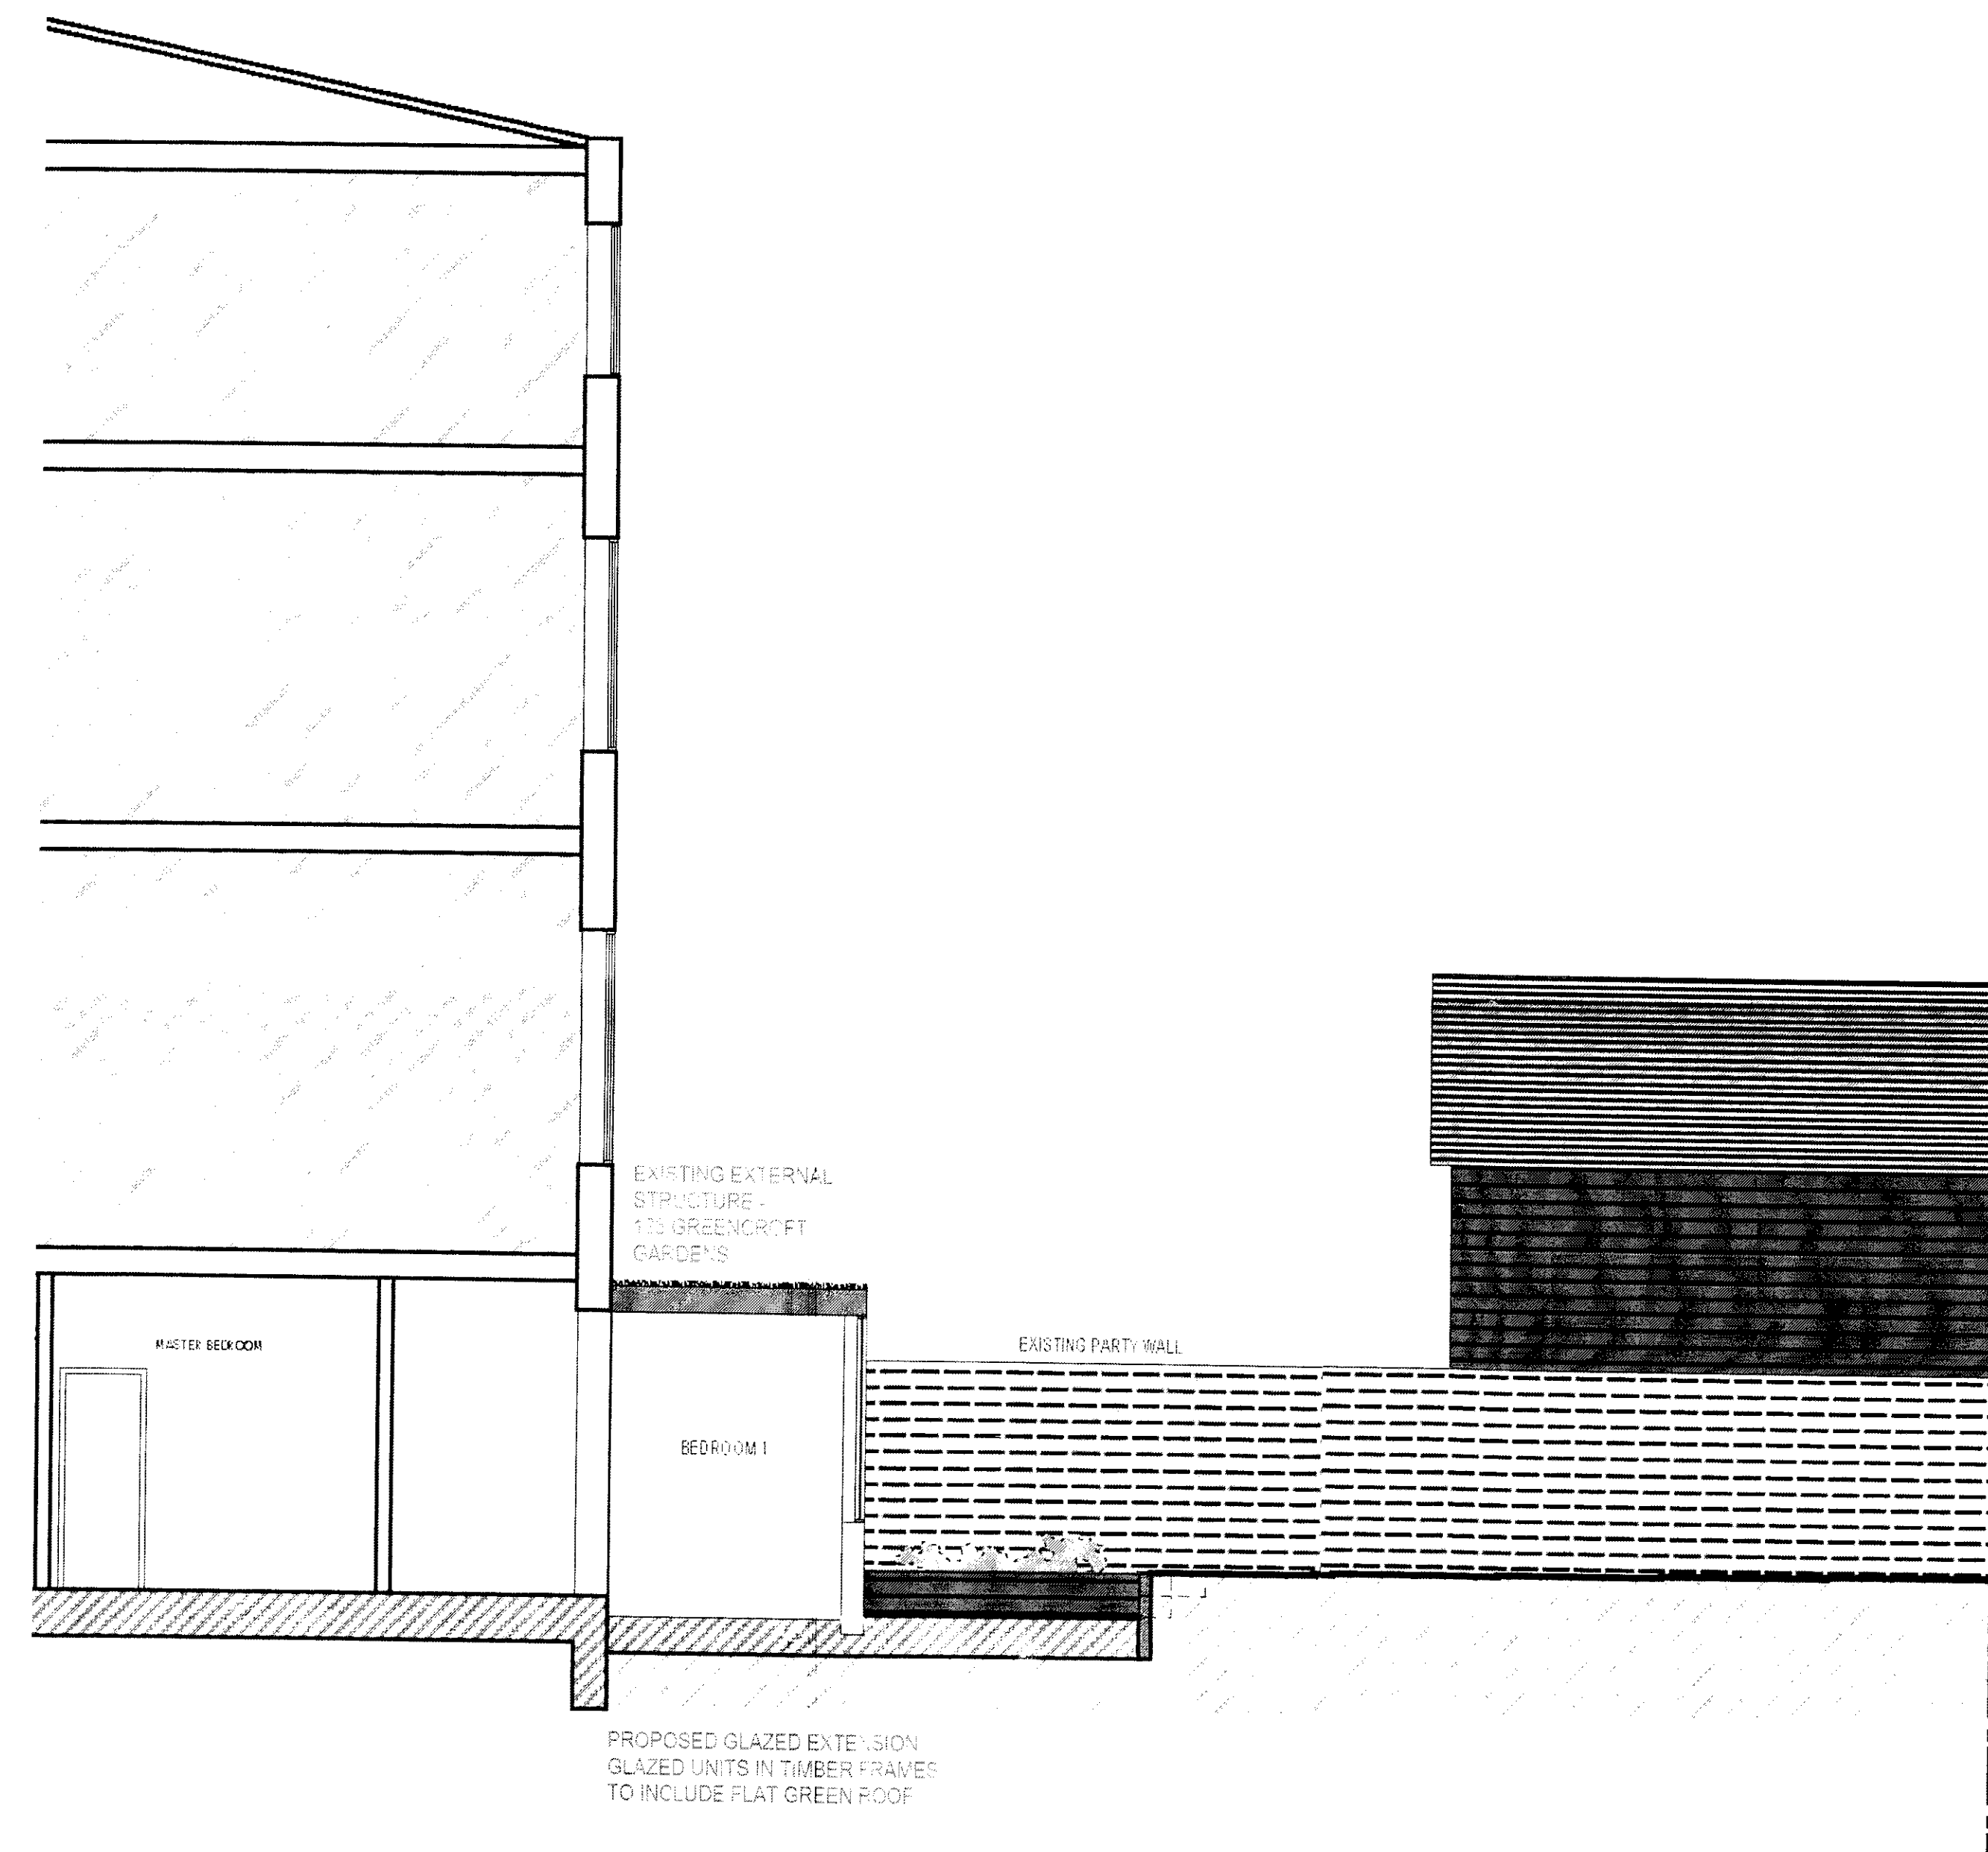

7 **PROPOSED INTERNAL SECTION**
scale 1:50

RECEIVED
10 DEC 2009

PROPOSED ELEVATION & SECTION

SCALE
1:50 @ A1

DATE
24 11 2009

DESIGNER
NB

DWG NO.
02 - PES

DESIGNER
JEE EUN LEE

DeJe International Ltd

DO NOT SCALE FROM THE DRAWING. ALL DIMENSIONS ARE IN MM,
ARE INDICATED ONLY & MUST BE CONFIRMED ON SITE.
COPYRIGHT DeJeINTERNATIONAL LTD.