


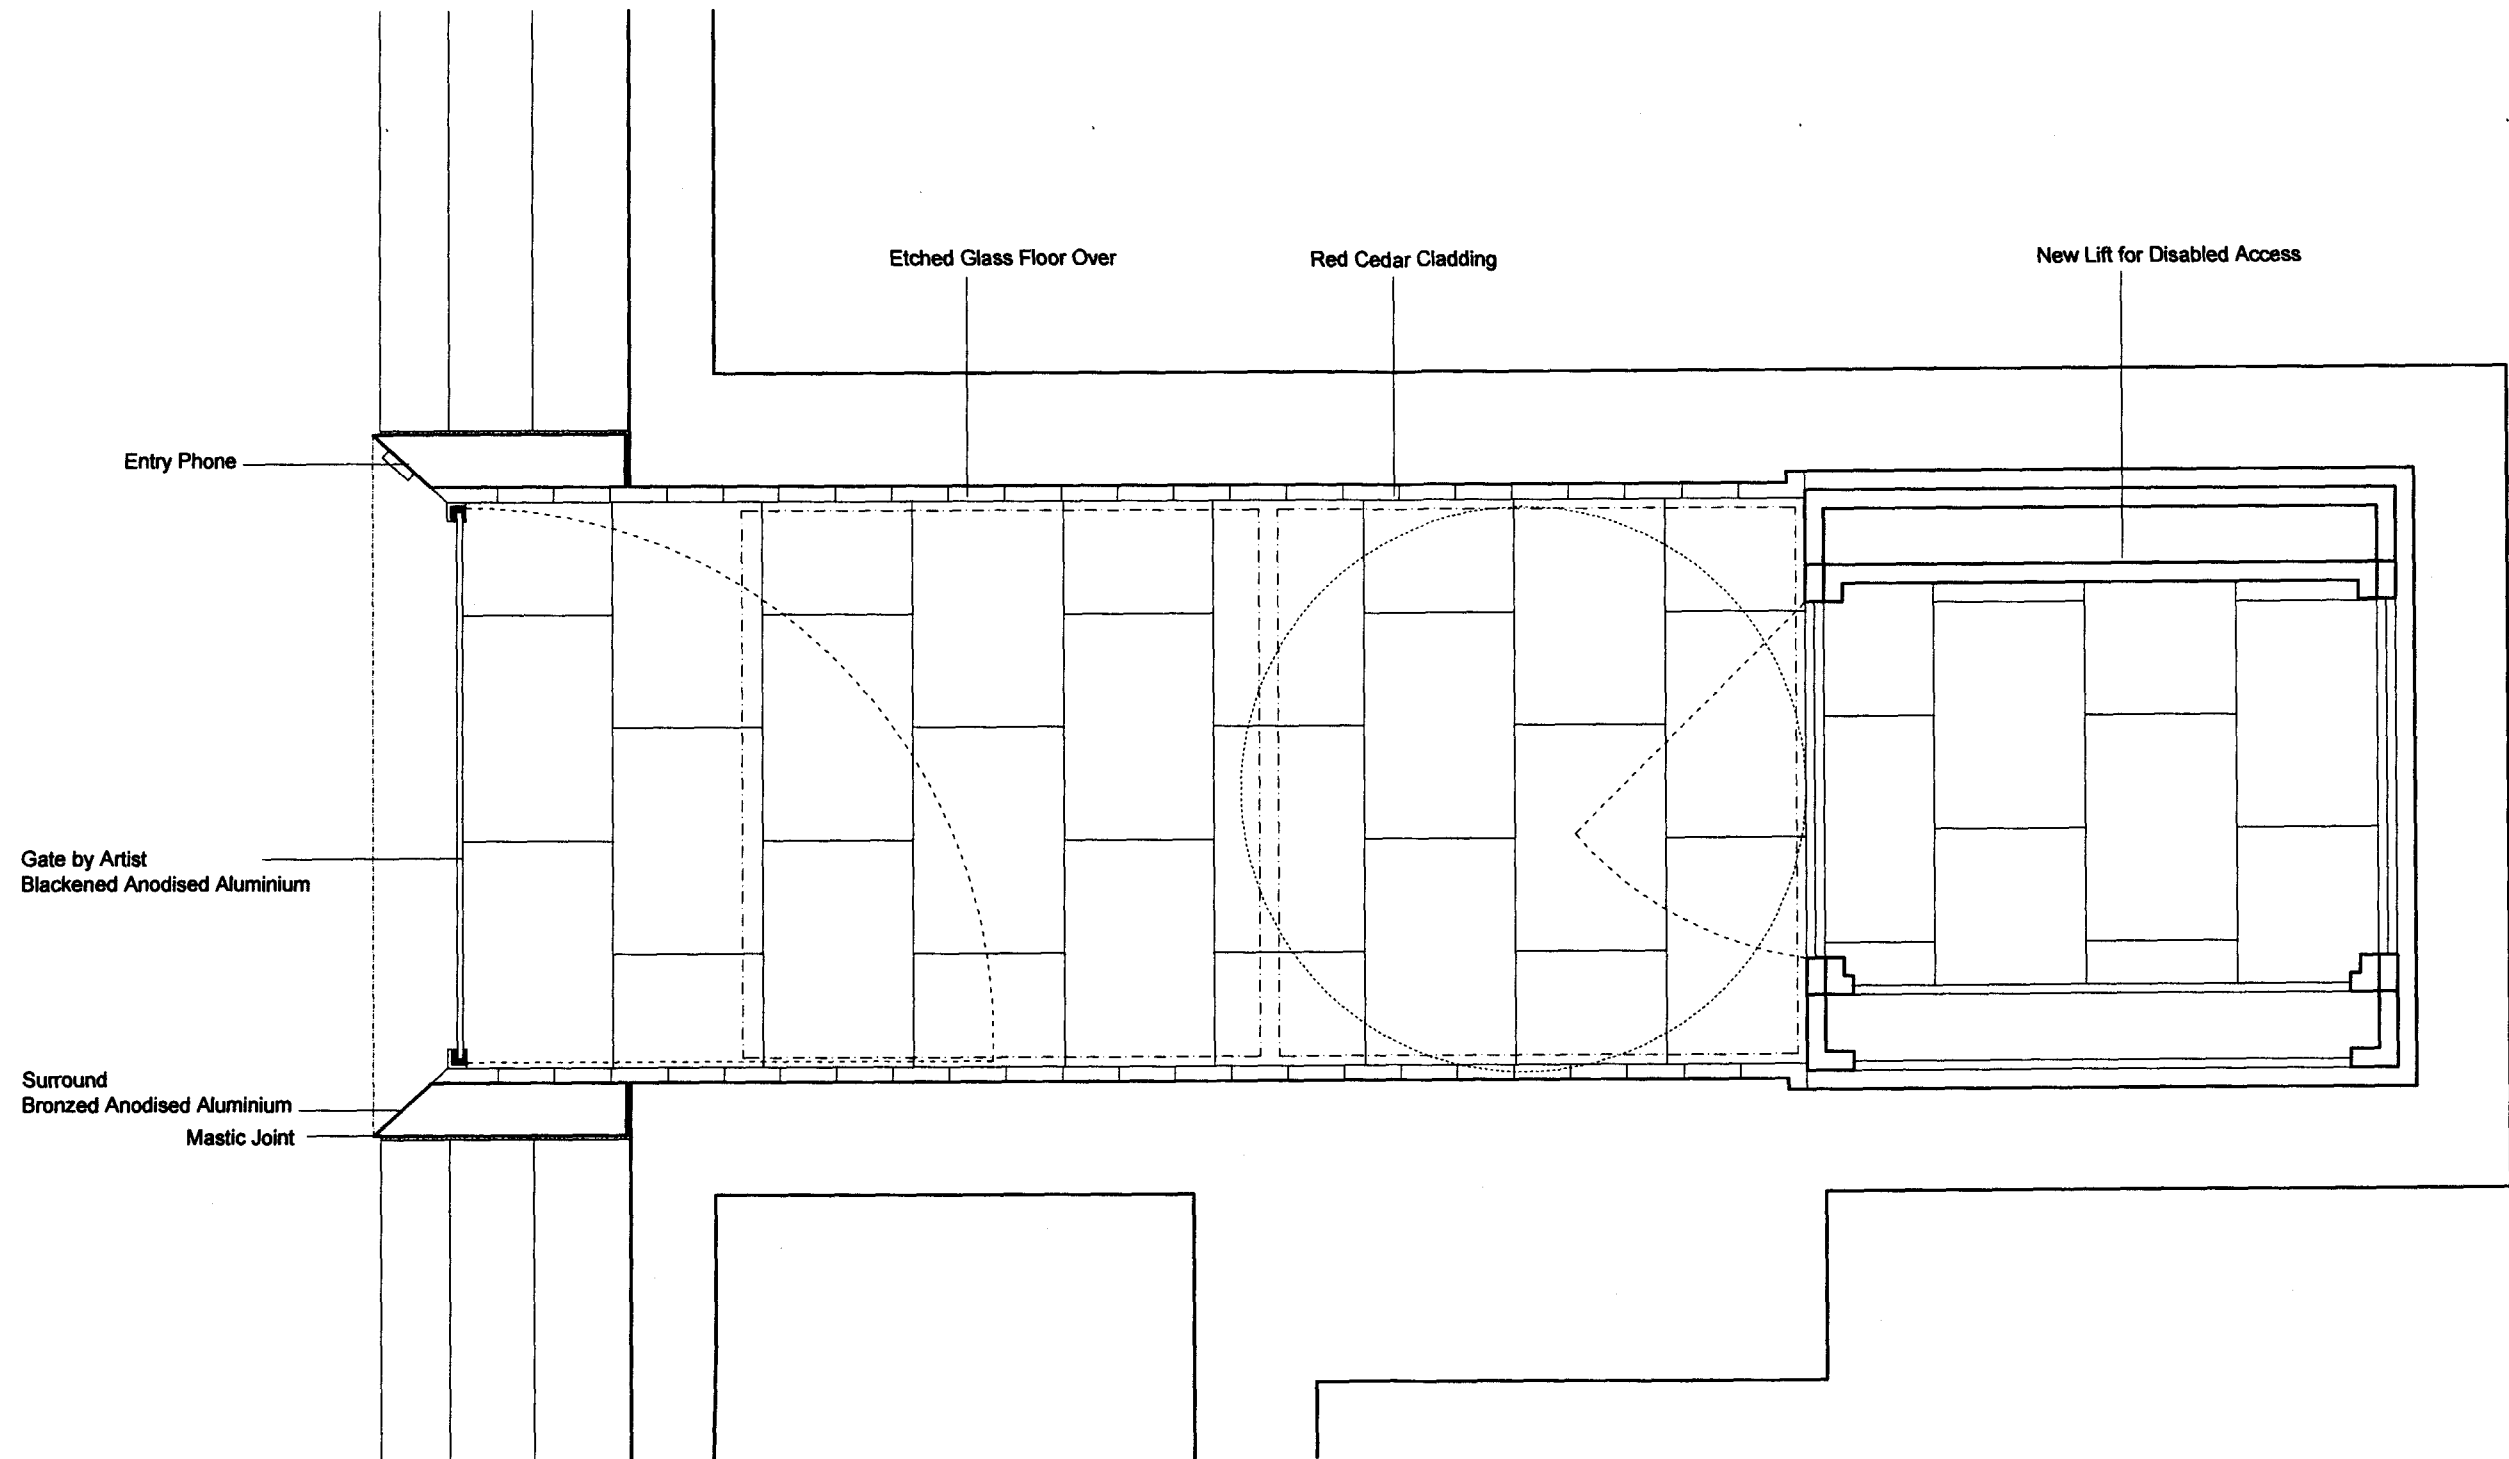

Plan_ Wall Opening

General Notes: <
