


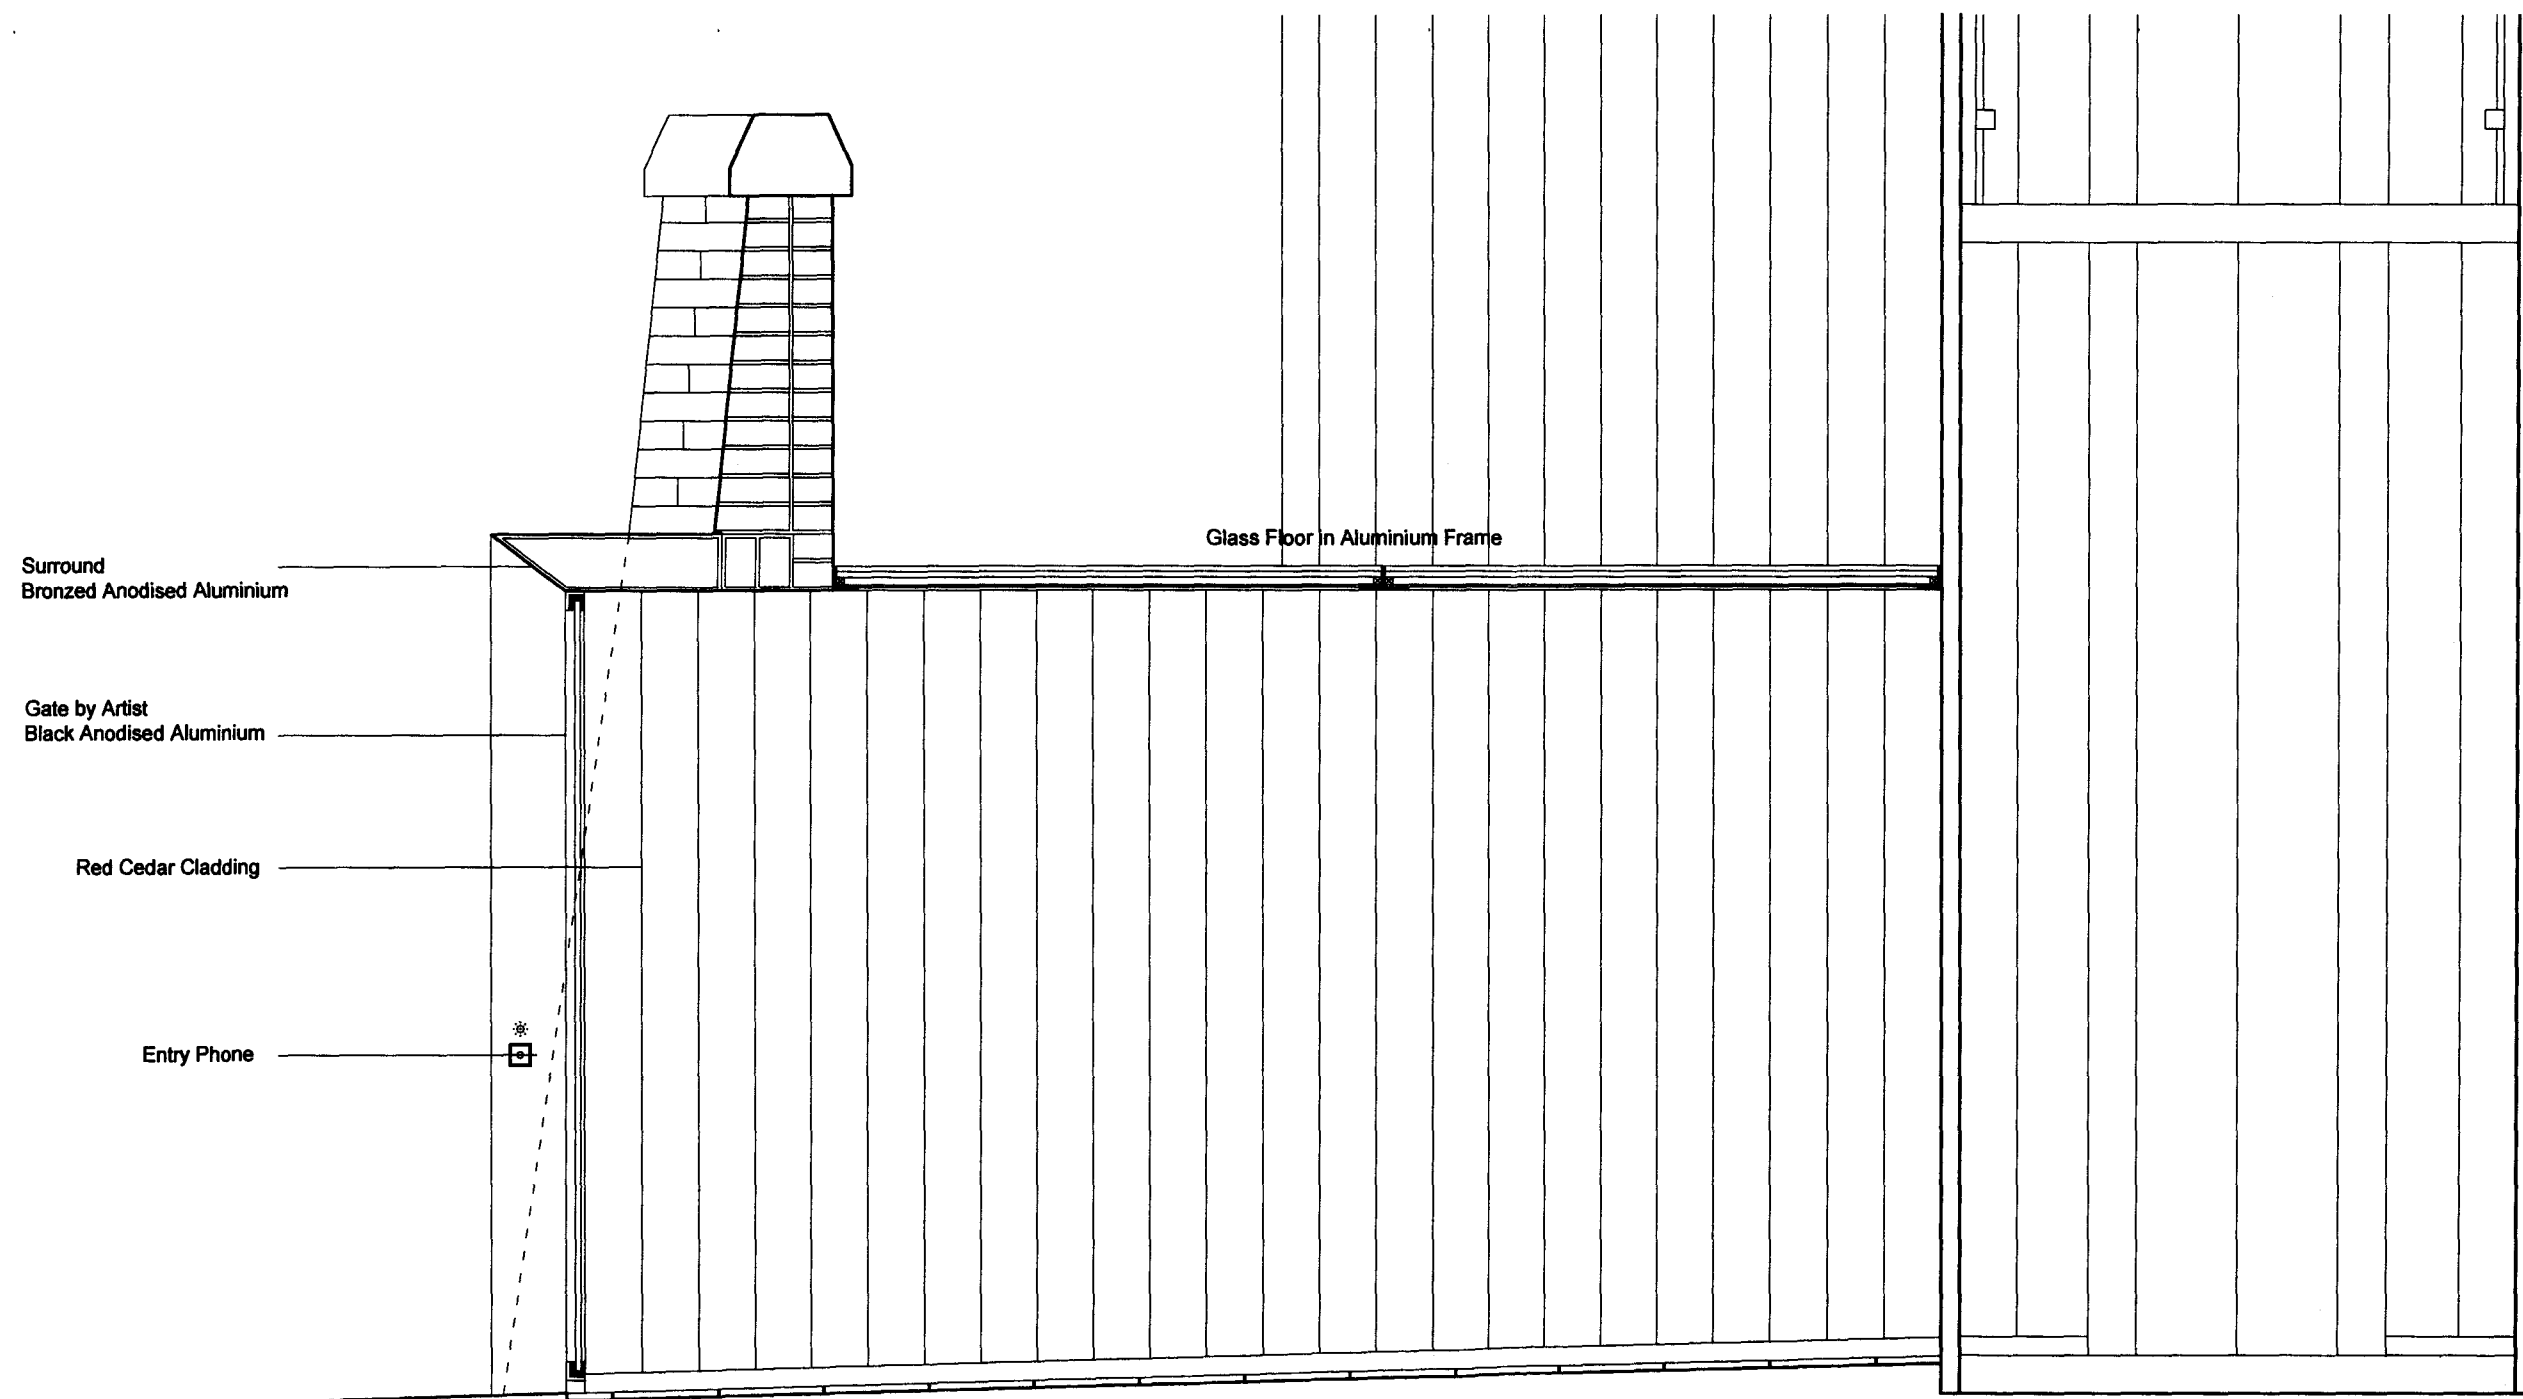

Section_ Wall Opening

General Notes: Copyright	Rev-Date-Name-Revisions: /		Client	Anglo - Scottish Properties		Neil Choudhury Architects 11 Prospect Place, Hastings tel/fax 01424 425629		
			Job Title	100A Chalk Farm Road_Main Entrance		Scale 1:20 @ A3	Date 24.09.09	Revision /
			Drawing	Wall Opening Detail_ Section		Drawing Number 366_701		Checked /