


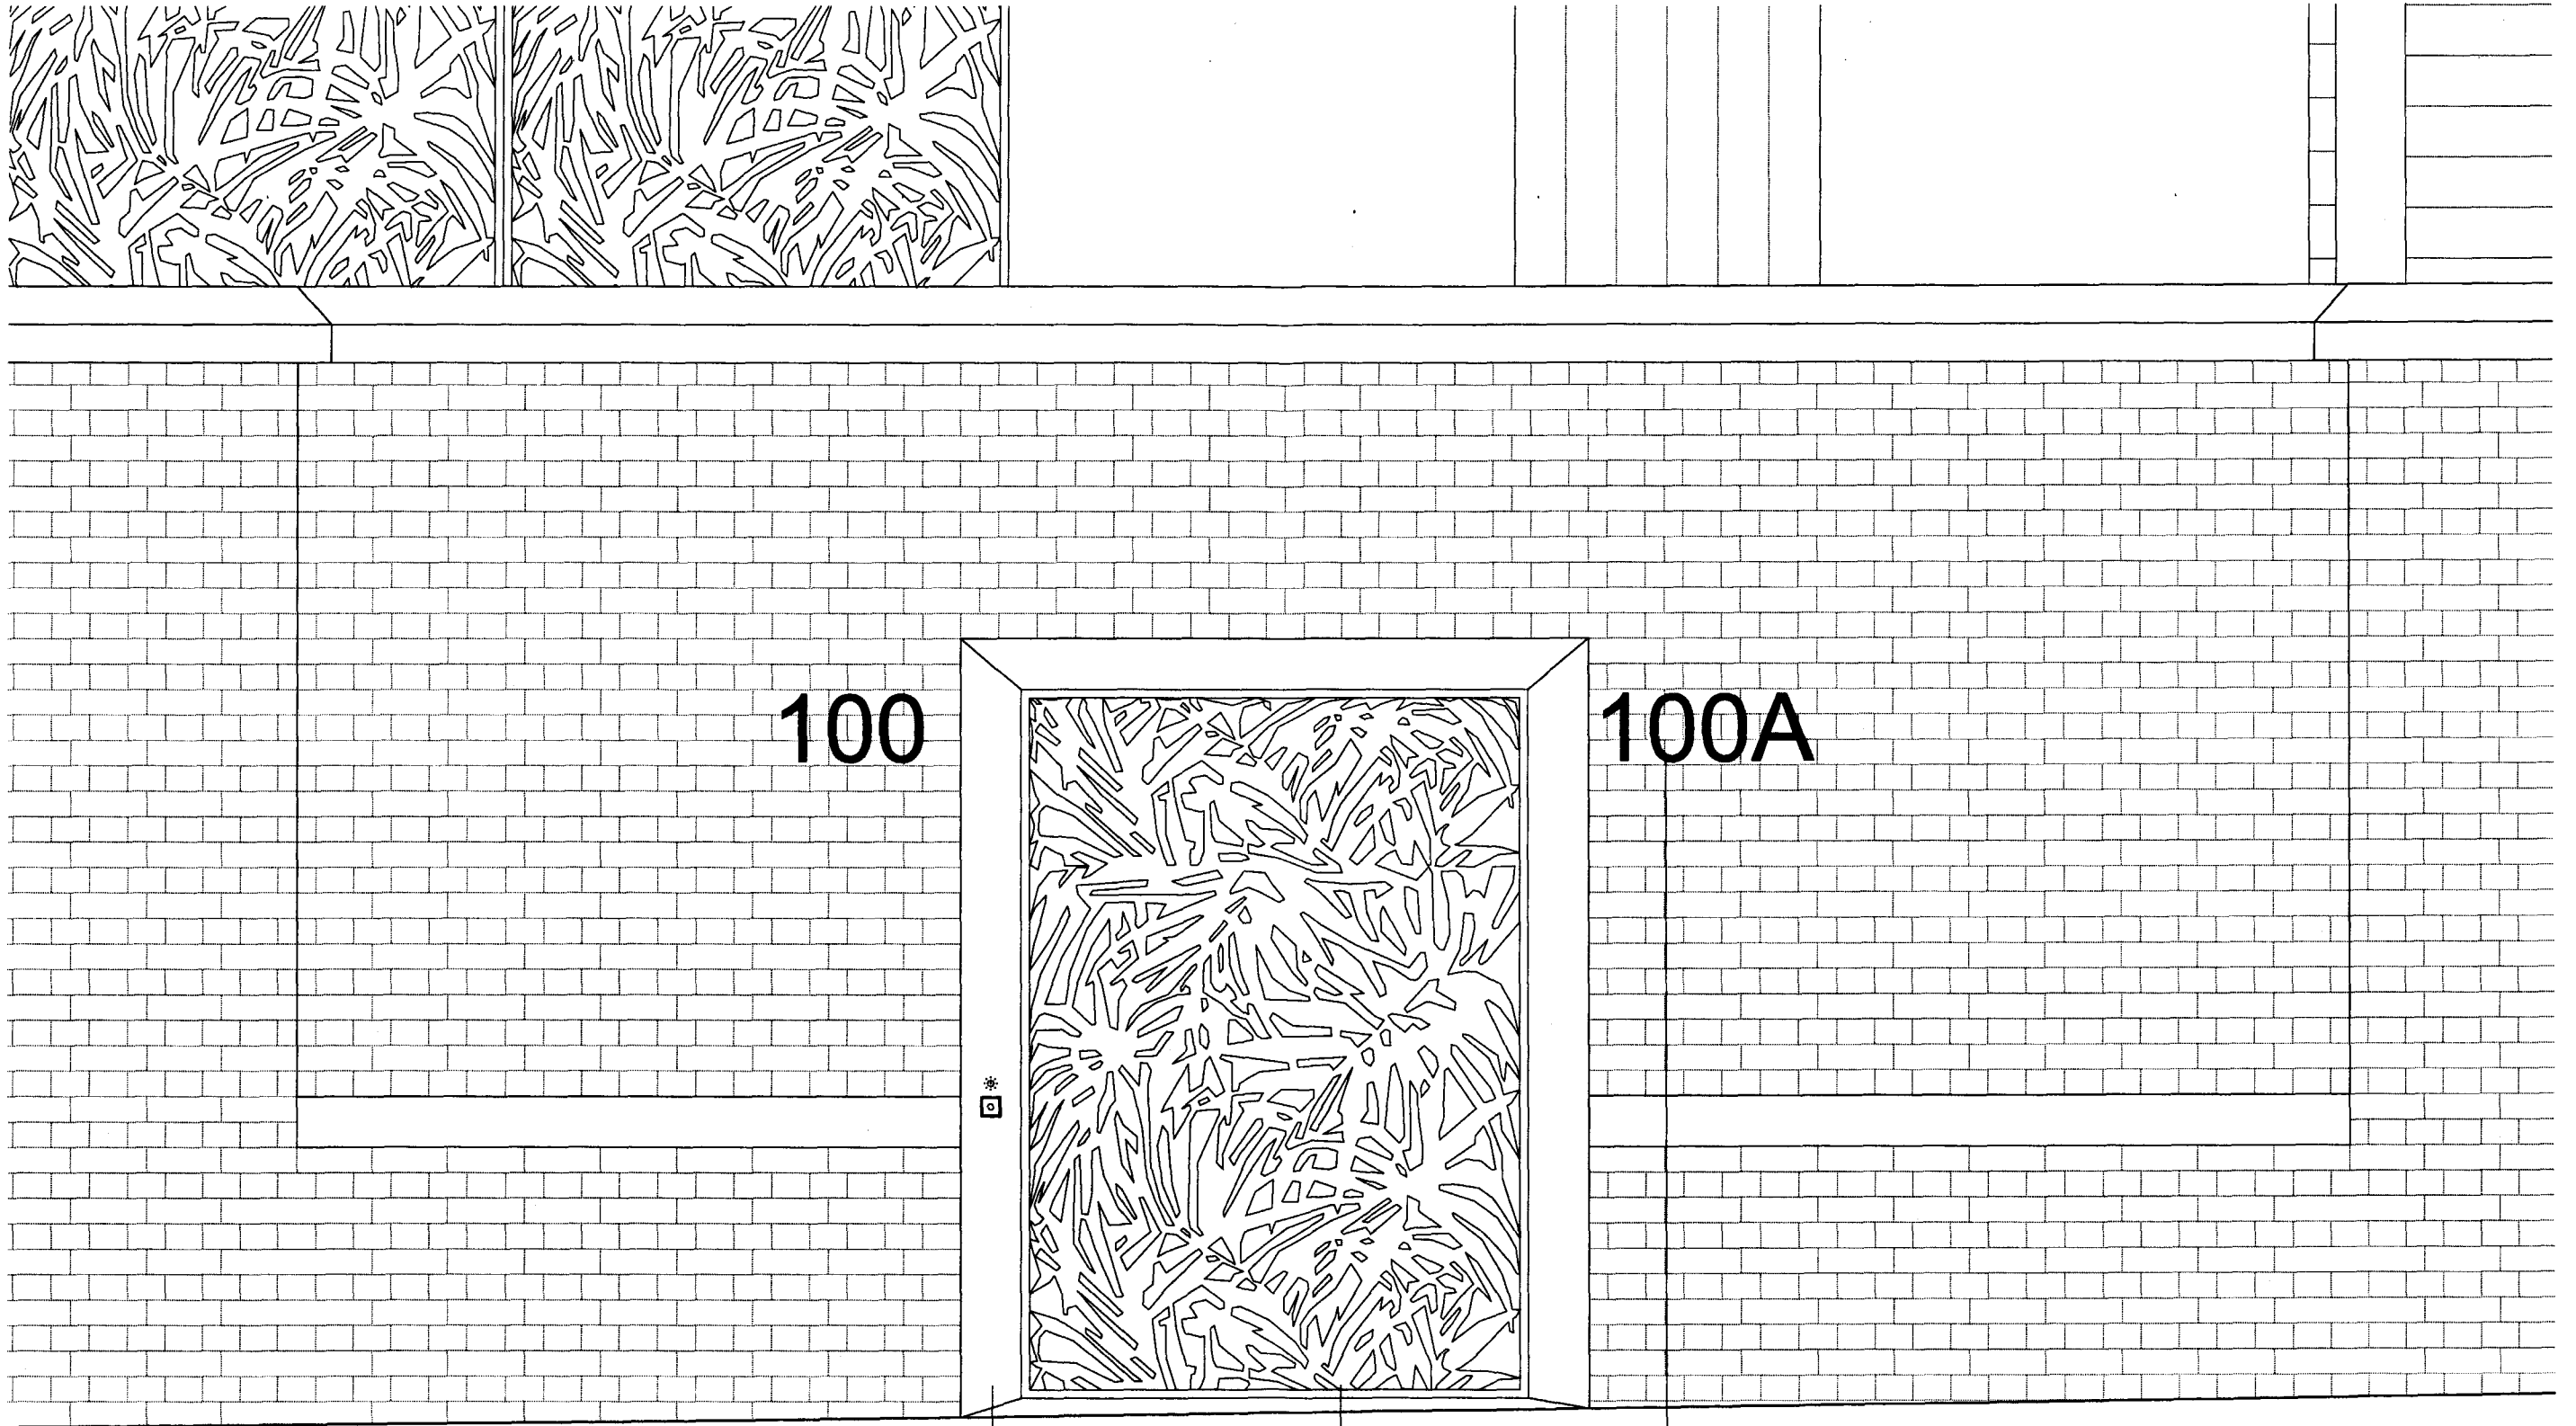

100

100A



Wall Opening Elevation

Bronzed Anodised Aluminium Black Anodised Aluminium Black Anodised Aluminium

General Notes: Copyright	Rev-Date-Name-Revisions: /		Client	Anglo - Scottish Properties		Neil Choudhury Architects 11 Prospect Place, Hastings tel/fax 01424 425629					
			Job Title	100A Chalk Farm Road_Main Entrance		Scale	1:20 @ A3	Date	24.09.09	Revision	/
			Drawing	Wall Opening Detail_ Elevation		Drawing Number		366_702		Checked	/