


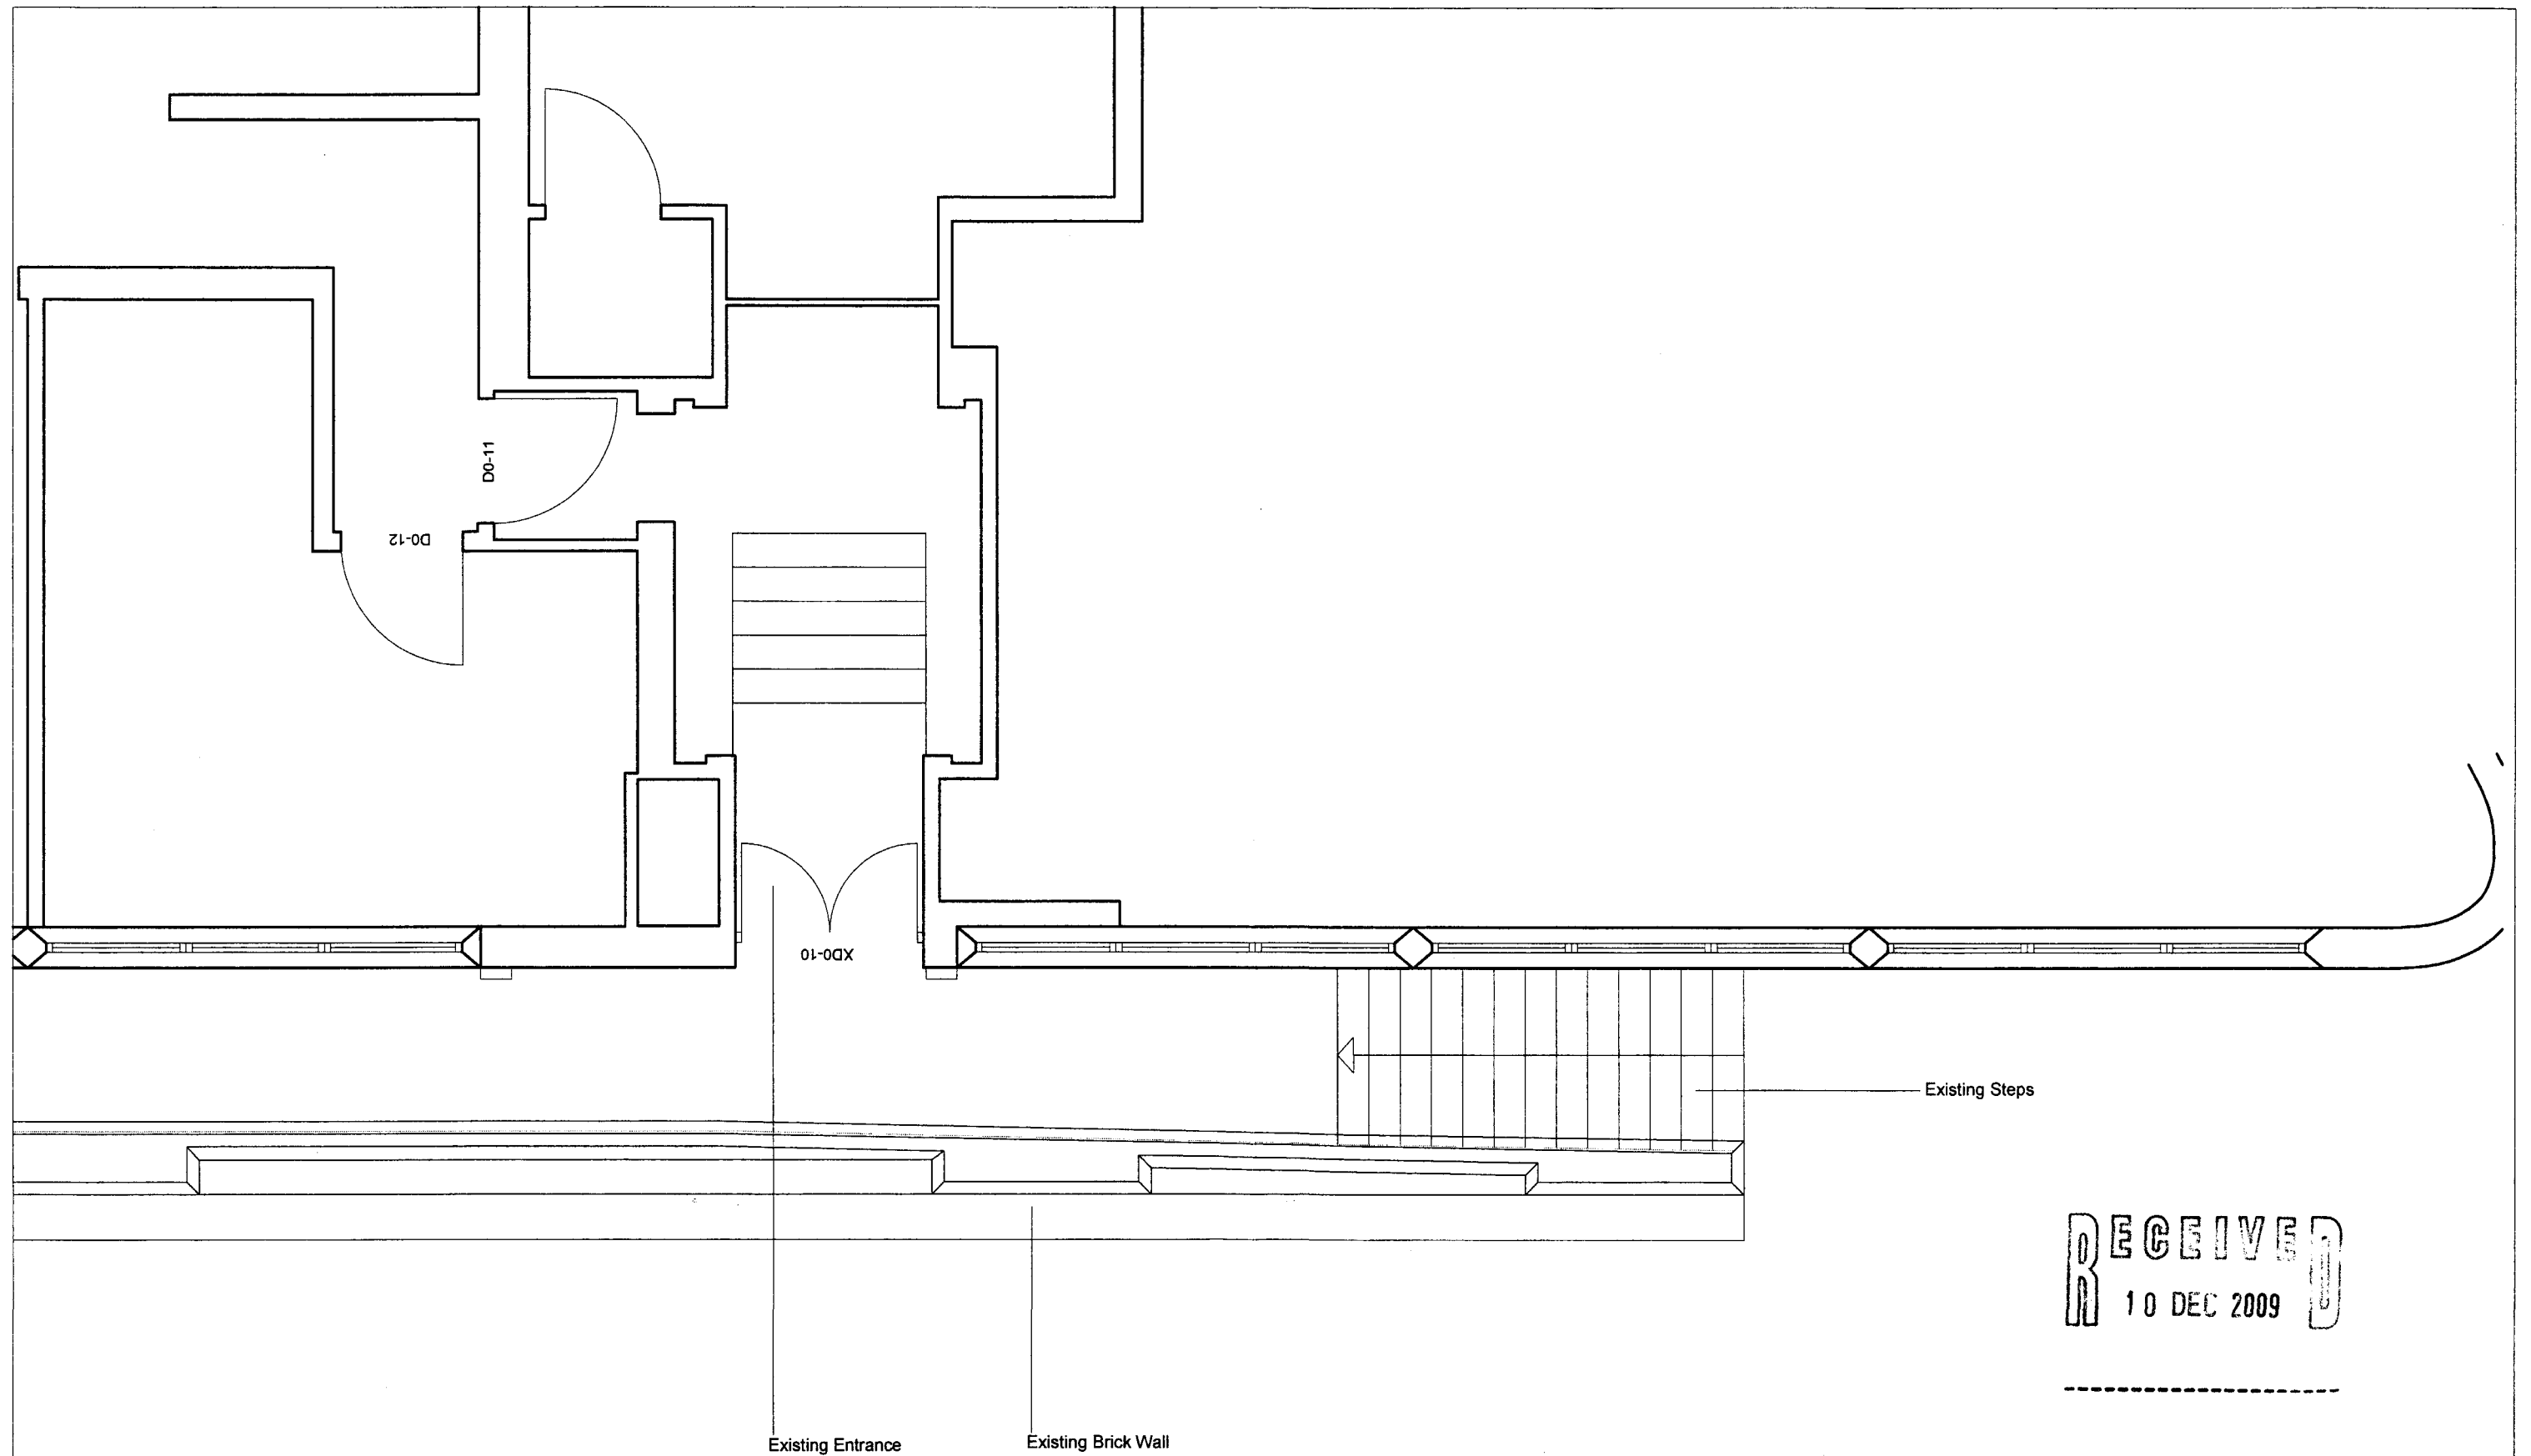

RECEIVED
10 DEC 2009

General Notes Copyright	Rev-Date-Name-Revisions: /		Client Anglo - Scottish Properties	Neil Choudhury Architects 11 Prospect Place, Hastings tel/fax 01424 425629		
			Job Title 100A Chalk Farm Road_Main Entrance	Scale 1:50 @ A3	Date 22.09.09	Revision /
			Drawing Existing Ground Floor Entrance	Drawing Number 366_021		Checked /