


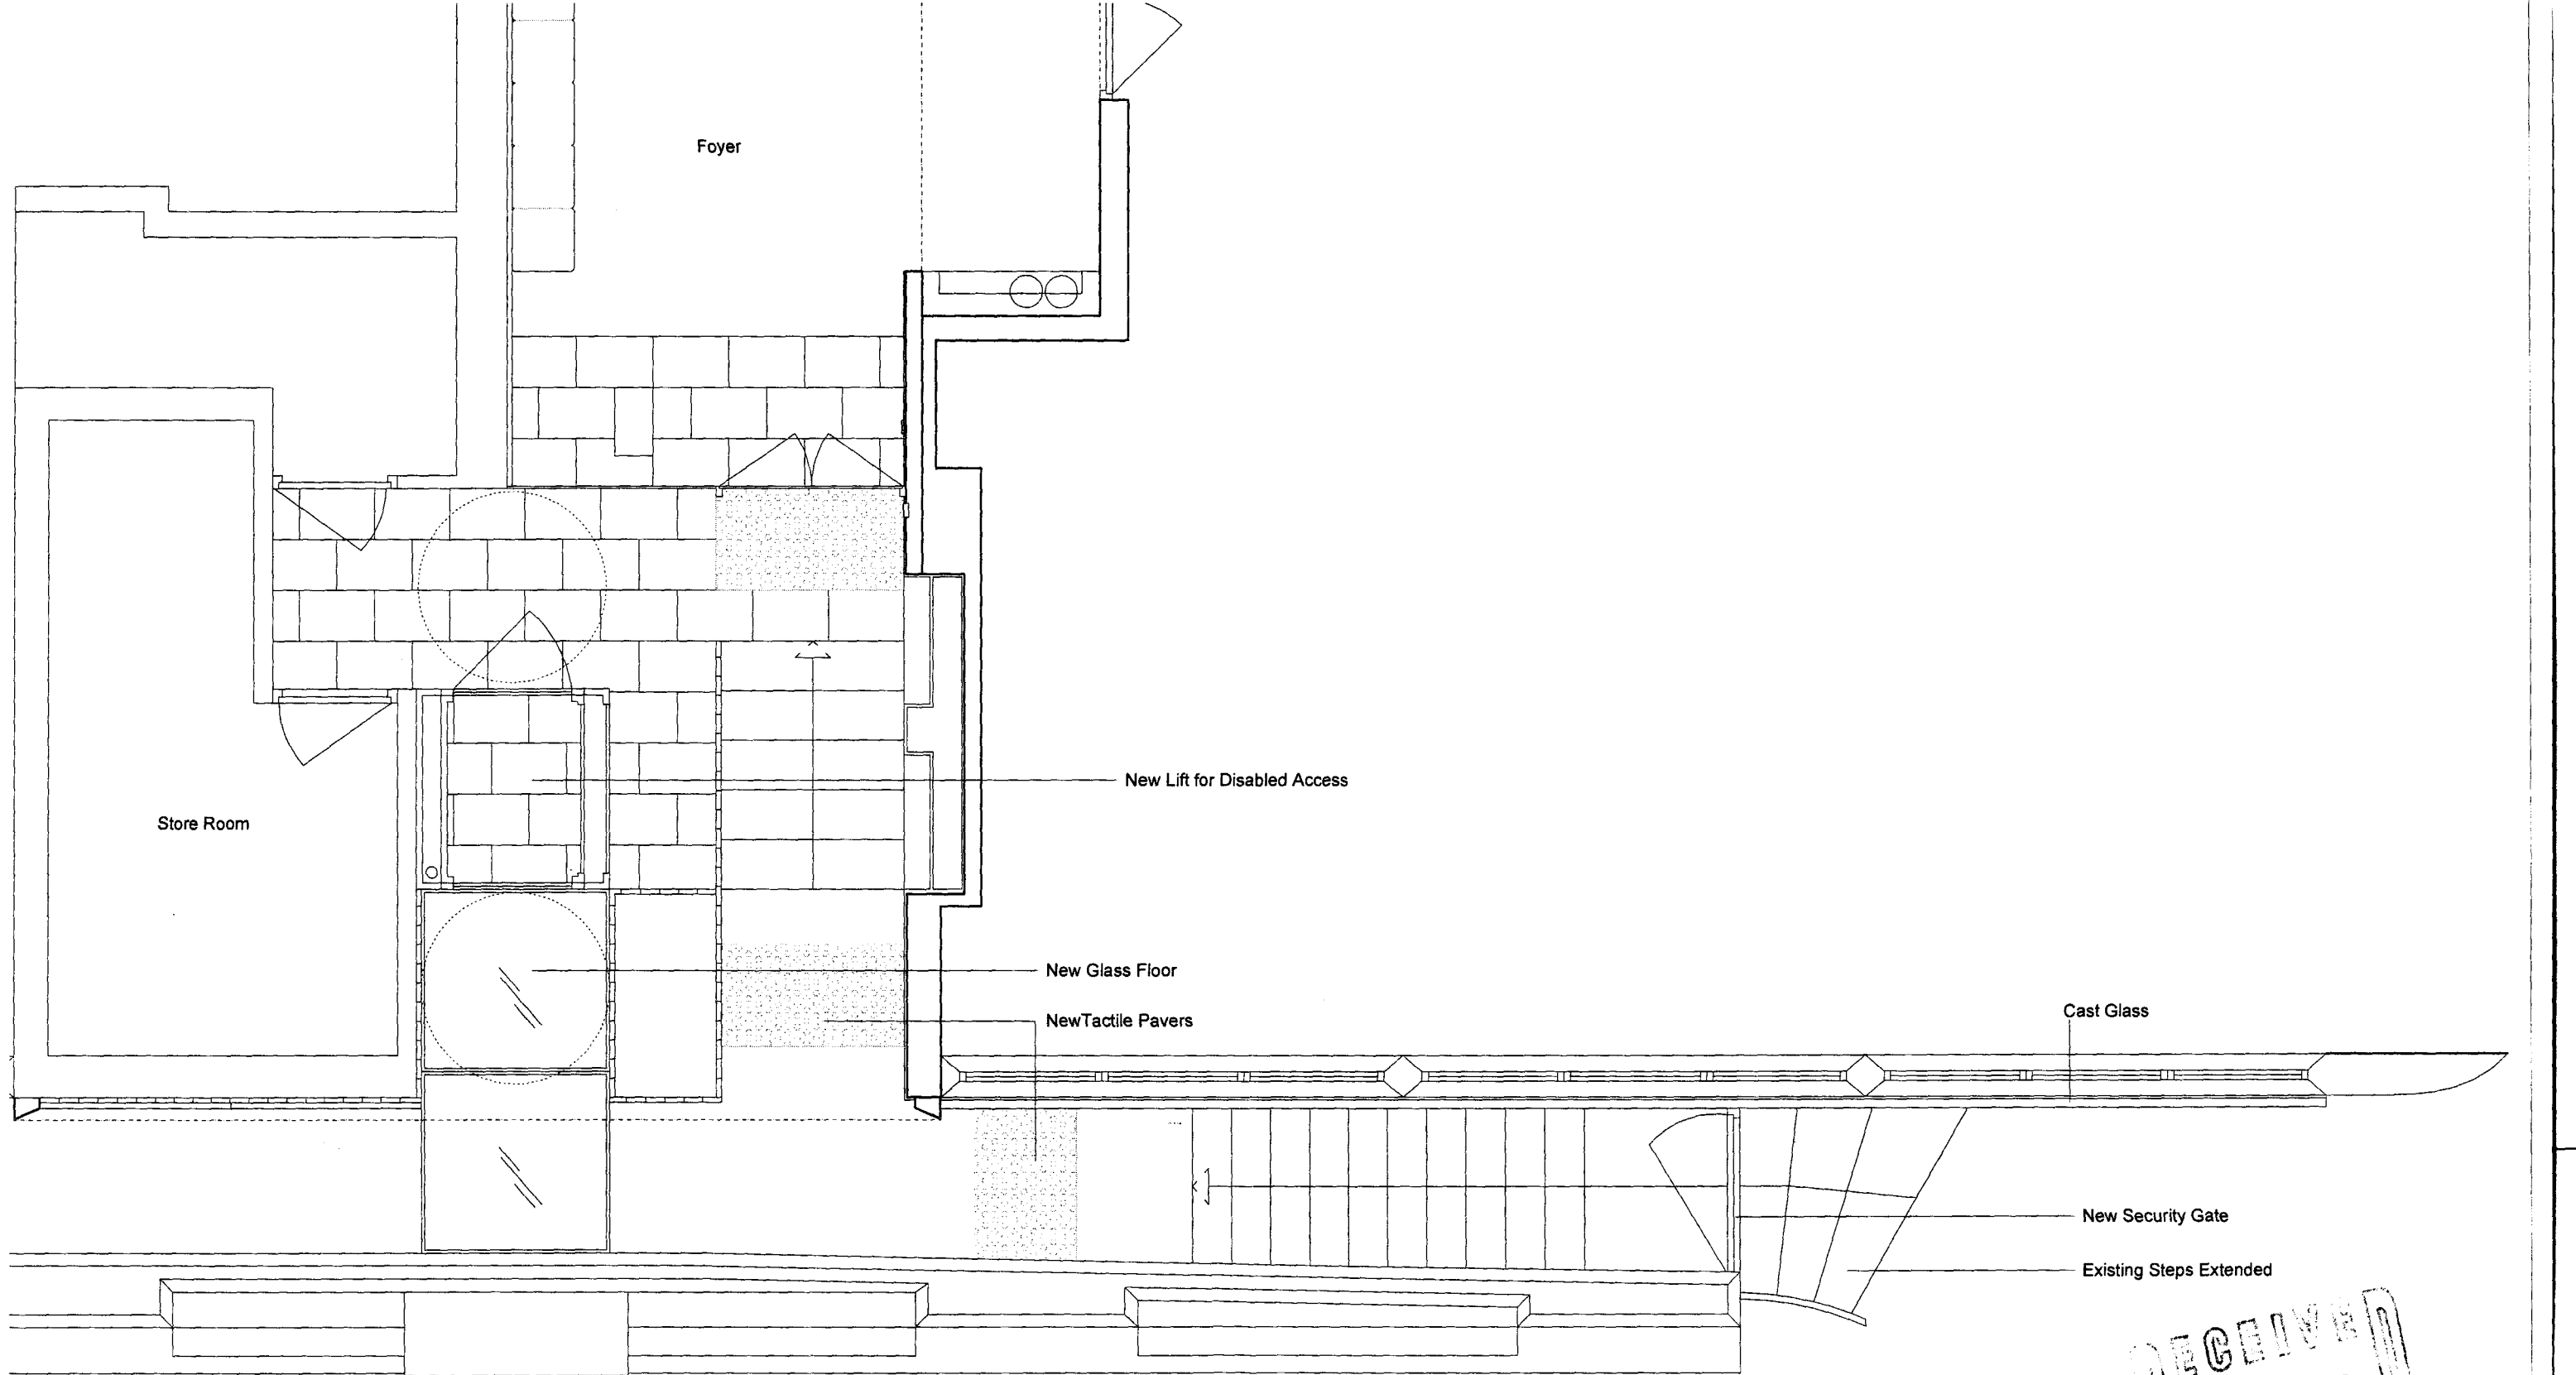

Cast Glass

New Lift for Disabled Access

New Glass Floor

New Tactile Pavers

New Security Gate

Existing Steps Extended

RECEIVED
10 DEC 2009

General Notes:	Rev-Date-Name-Revisions: /		Client	Anglo- Scottish Properties		Neil Choudhury Architects 11 Prospect Place, Hastings tel/fax 01424 425629		
			Job Title	100A Chalk Farm Road_Main Entrance	Scale 1:50 @ A3	Date 24.09.09	Revision /	
			Drawing	Proposed Foyer Plan_Building Level	Drawing Number 366_401		Checked /	
Copyright								