


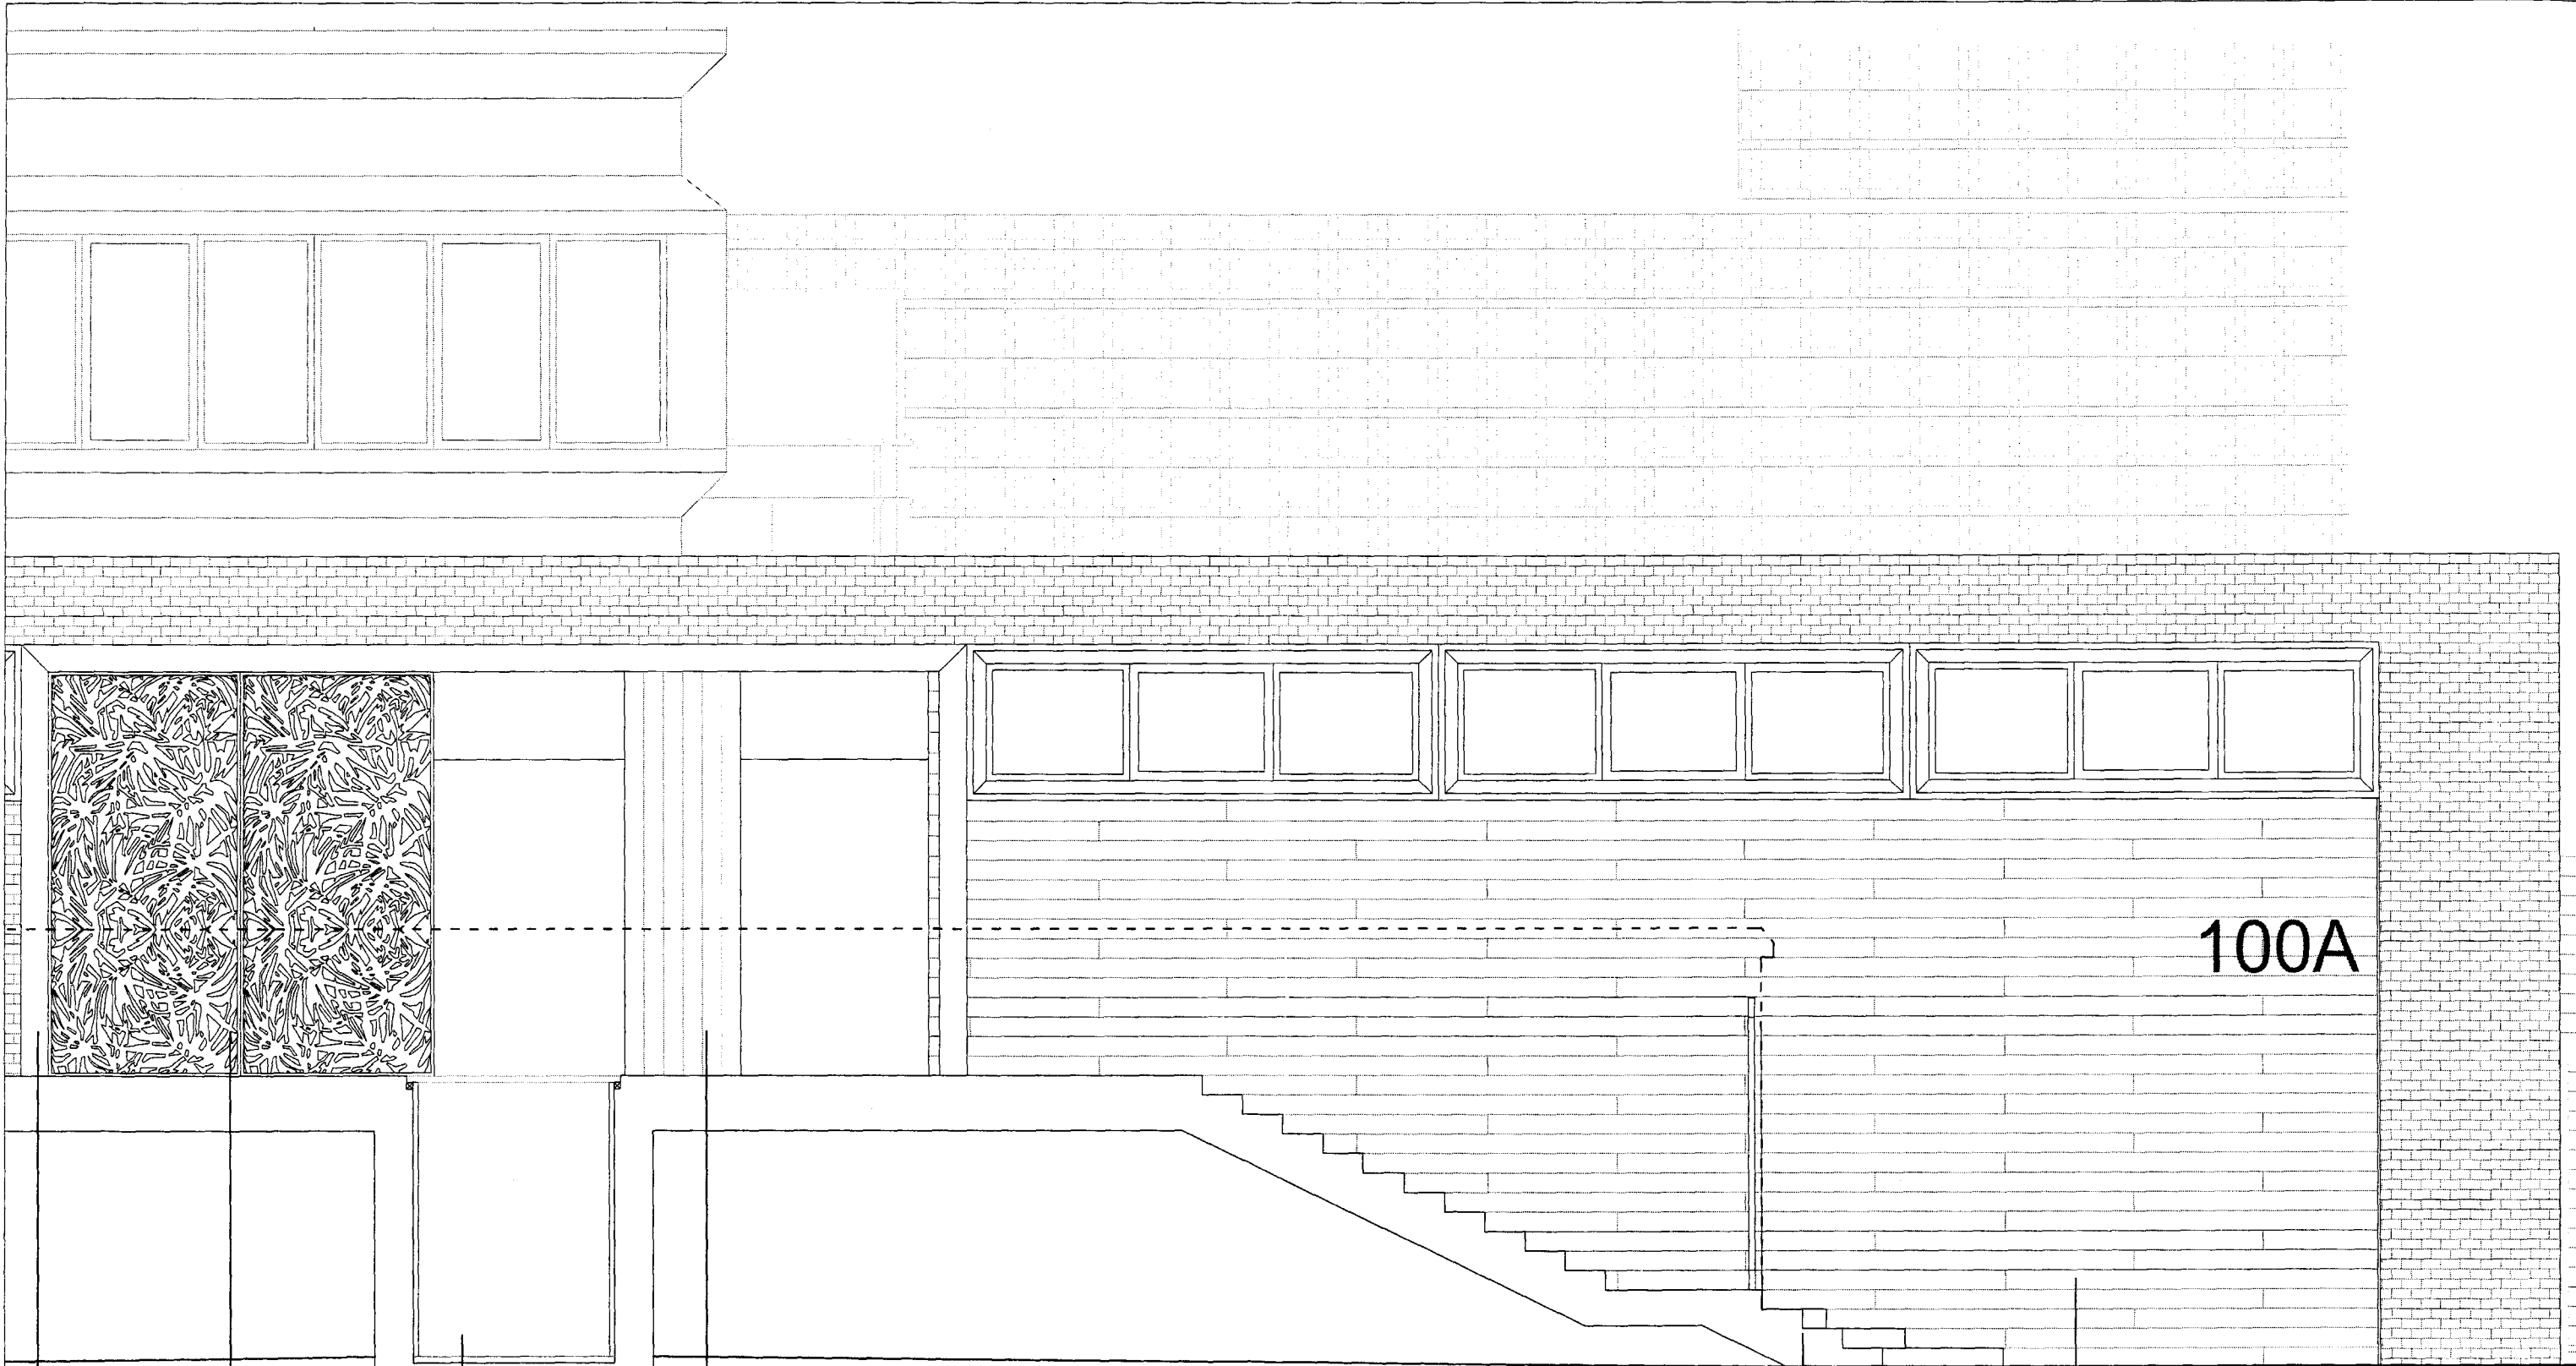

Bronzed Anodised Aluminium Black Anodised Aluminium New Lift Foyer New Glass Floor Red Cedar Cladding New Extended Stairs Cast Glass

RECEIVED
10 DEC 2009

General Notes: Do not scale from this drawing. All dimensions must be checked on site and any discrepancies verified with the architect. TO BE READ IN CONJUNCTION WITH STRUCTURAL ENGINEERS' DRAWINGS Copyright	Rev-Date-Name-Revisions:		Client Anglo-Scottish Properties	Neil Choudhury Architects 11 Prospect Place, Hastings tel/fax 01424 425629		
			Job Title 100A Chalk Farm Road	Scale 1:50 @ A3	Date 22.09.09	Revision
			Drawing Proposed Section/Elevation - Main Entrance	Drawing Number 366_403	Checked	