


All dimensions in mm. Work to figured dimensions only. All dimensions to be checked on site. In event of discrepancy contact architect or construction prior to building. These drawings are to be read in conjunction with architects, mechanical and electrical engineers and structural engineers drawings, schedules and specifications. All dimensions are to structural faces.

Revision Ref	Revisions	Date

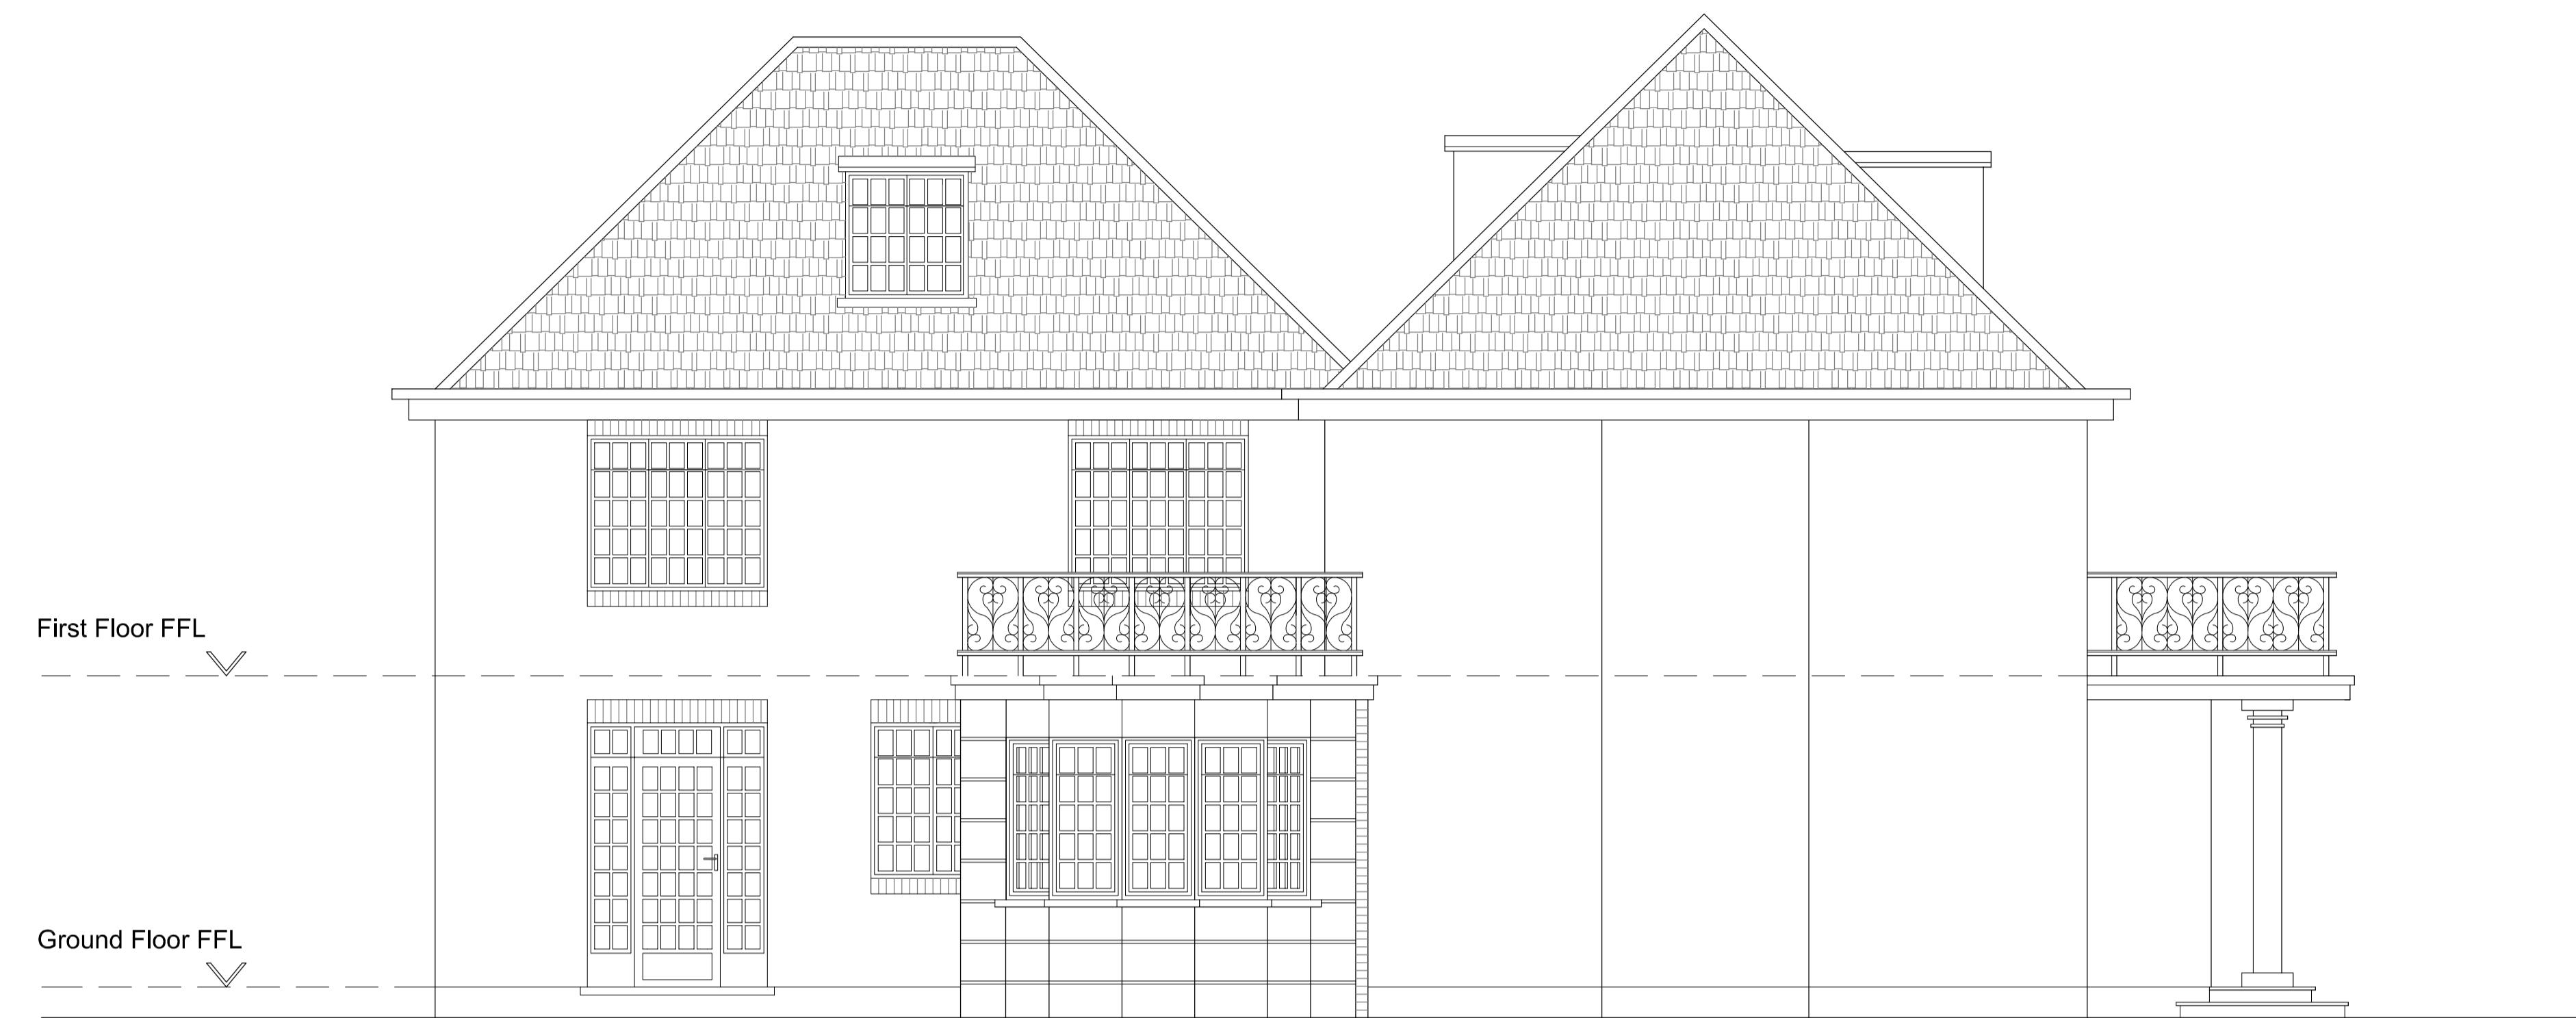

Existing Side Elevation



Existing Side Elevation

Stamford West Ltd.

Client:	Alveno Ltd.	
Project:	30 Harley Road NW3	
Title:	Existing Side Elevations	
Scale:	1:50	Drawn:
Date:	Oct 2009	Checked:
Drawing No.:	700/08/05	Revision: