


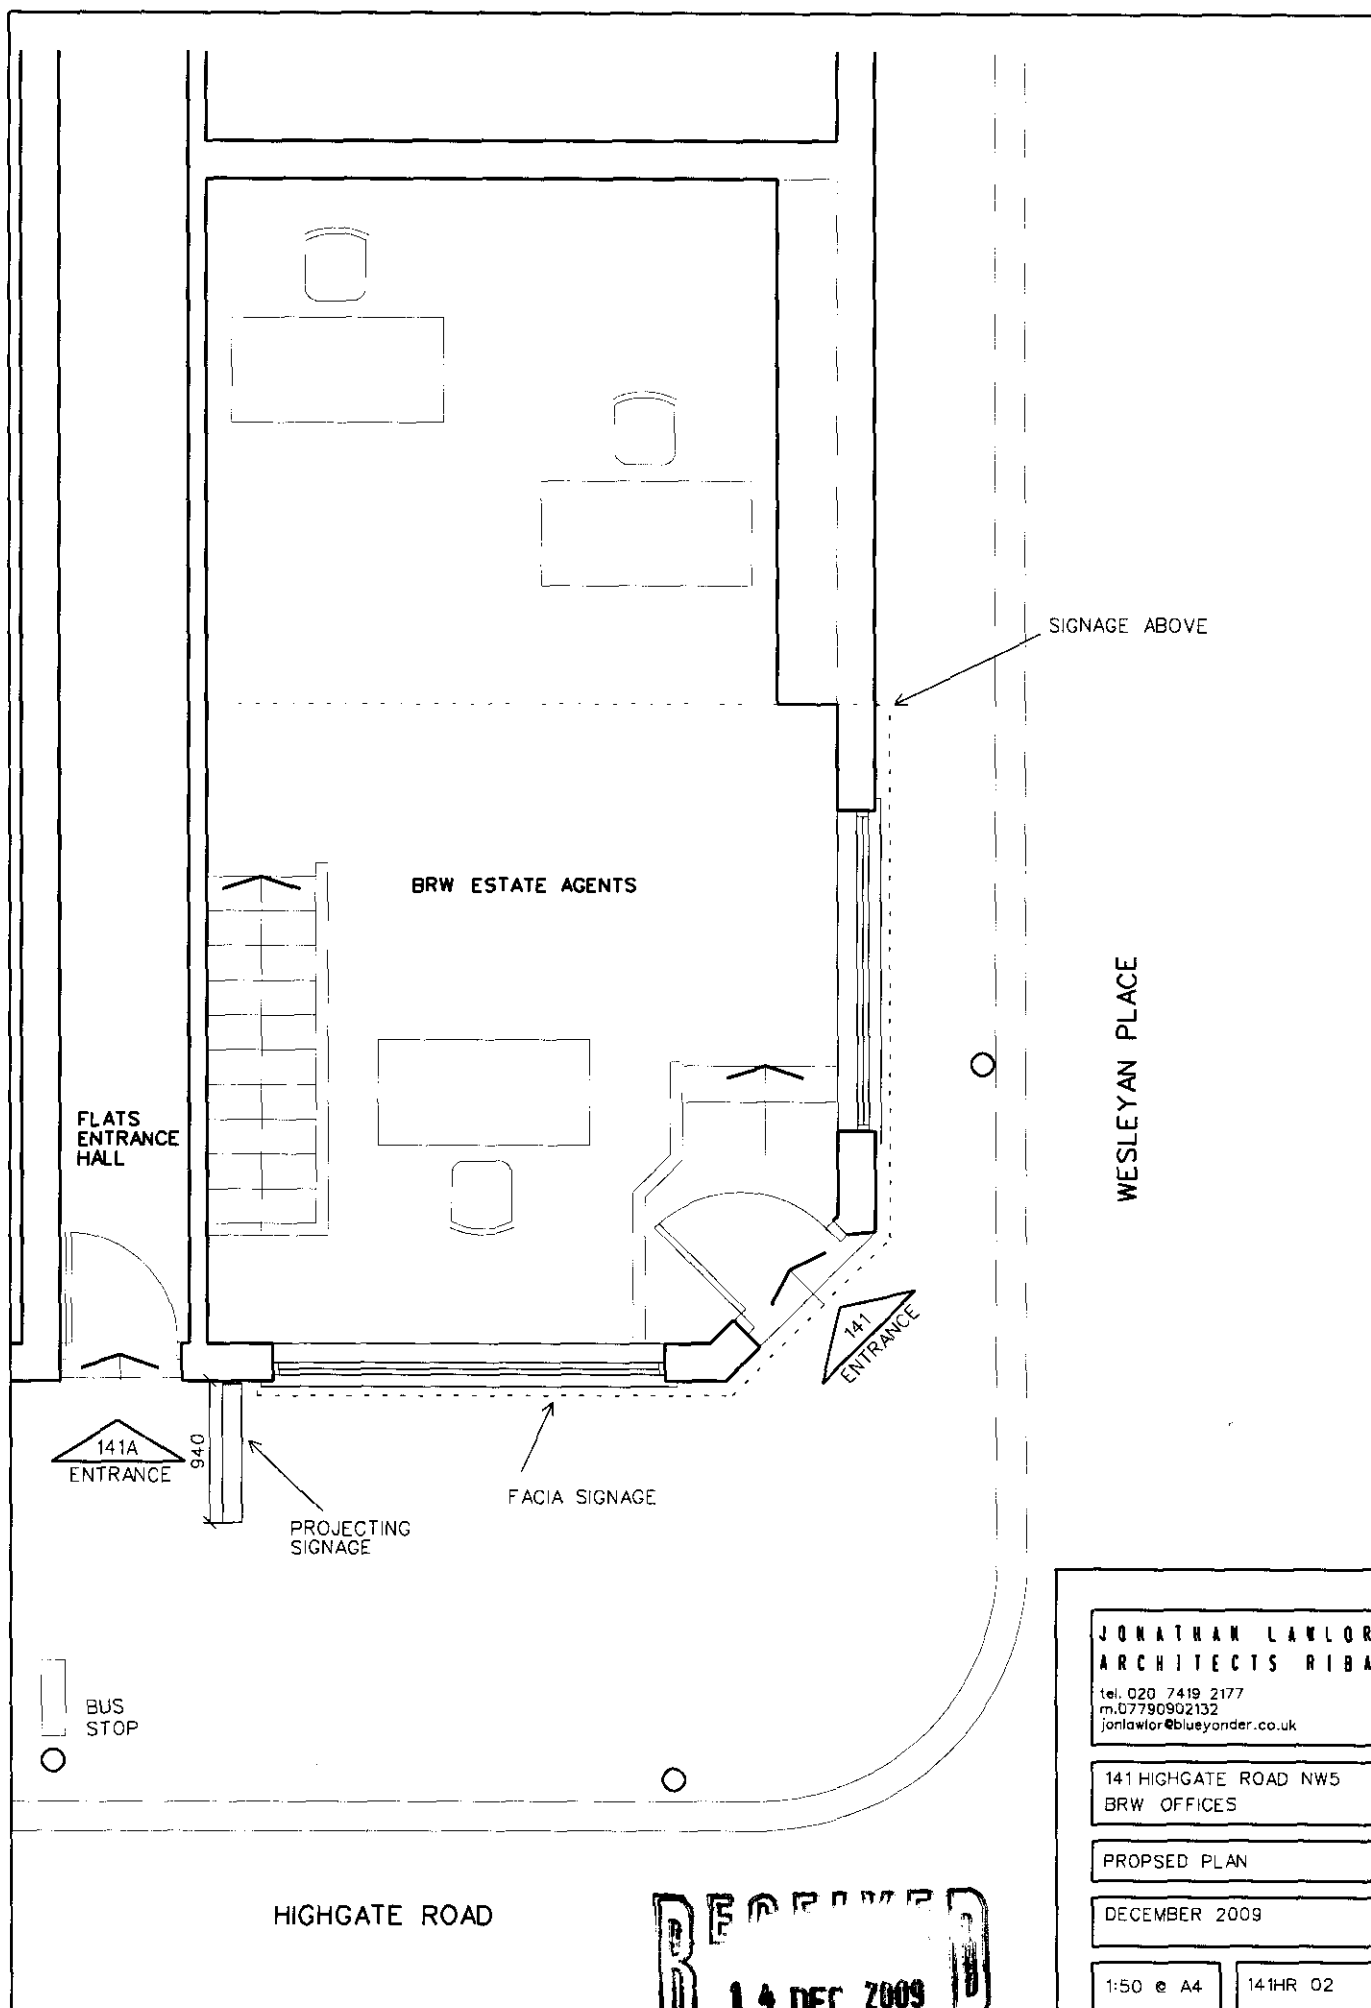

JONATHAN LAWLOR
ARCHITECTS RIBA

tel. 020 7419 2177
m. 07790902132
jonlawlor@blueyonder.co.uk

141 HIGHGATE ROAD NW5
BRW OFFICES

PROPOSED PLAN

DECEMBER 2009

1:50 @ A4

141HR 02