

This drawing is the property of Claridge Architects Ltd. Copyright is reserved & this drawing is issued on the condition that it is not copied, reproduced, retained or disclosed to any unauthorised person, either wholly or in part, without our consent. Do not scale from this drawing, check all dimensions on site.

REVISION	DATE	NOTES
----------	------	-------

CLARIDGE ARCHITECTS, UNIT 11, THE TAY BUILDING, 2A WRENTHAM AVE, LONDON, NW10 3HA
T +44 (0)20 8969 9223 F +44 (0)20 8969 9224

FOR Hallmark

CLARIDGEARCHITECTS

PROJECT	158-164 Royal College Street				
TITLE	Existing Site Plan				
STATUS	Information				
DATE	10.08	SHEET NO. 1:100 of A3	PROJECT NO. 0776	DRAW NO. 00	REVISION -



This drawing is the property of Claridge Architects Ltd. Copyright is reserved & this drawing is issued on the condition that it is not copied, reproduced, retained or disclosed to any unauthorised person, either wholly or in part, without our consent. Do not scale from this drawing, check all dimensions on site.

REVISION DATE NOTES


CLARIDGE ARCHITECTS, UNIT 11, THE TAY BUILDING, 2A WRENTHAM AVE, LONDON, NW10 3HA
T +44 (0)20 8969 9223 F +44 (0)20 8969 9224

FOR Hallmark

CLARIDGEARCHITECTS

PROJECT	158-164 Royal College Street				
TITLE	Proposed Lower-Ground Floor Plan				
STATUS	Information				
DATE	SHEET	PROJECT NO.	DRAW NO.	REVISION	
07.09	1:100 A3	0776	GA.01	D	

RANDOLPH STREET

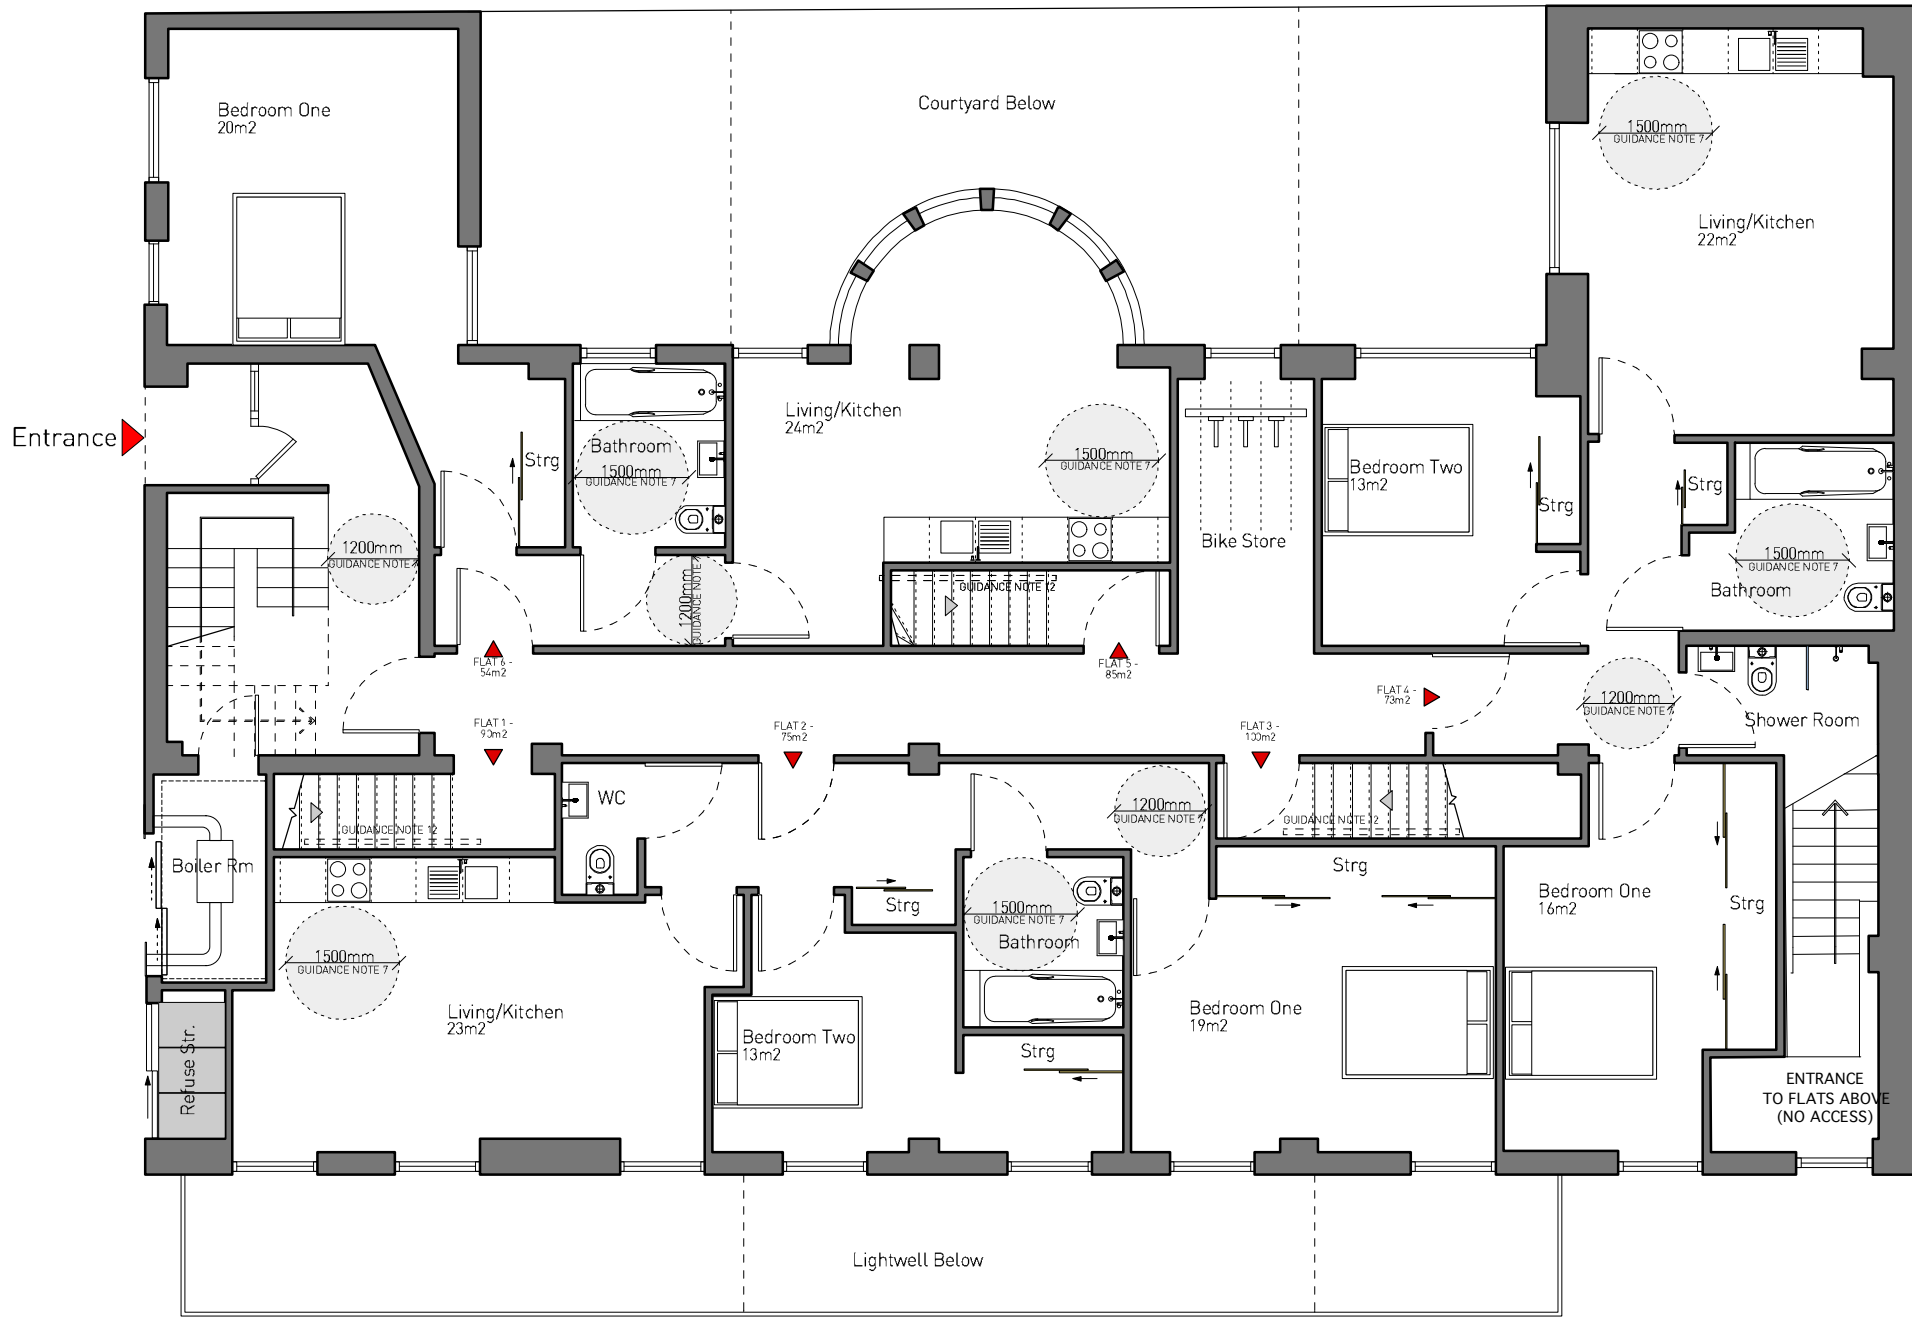

This drawing is the property of Claridge Architects Ltd. Copyright is reserved & this drawing is issued on the condition that it is not copied, reproduced, retained or disclosed to any unauthorised person, either wholly or in part, without our consent. Do not scale from this drawing, check all dimensions on site.

REVISION	DATE	NOTES
----------	------	-------

CLARIDGE ARCHITECTS, UNIT 11, THE TAY BUILDING, 2A WRENTHAM AVE, LONDON, NW10 3HA
T +44 (0)20 8969 9223 F +44 (0)20 8969 9224

FOR Hallmark

CLARIDGEARCHITECTS

PROJECT	158-164 Royal College Street				
TITLE	Proposed Ground Floor Plan				
STATUS	Information				
DATE	07.09	SCALE	1:100 @ A3	PROJECT NO.	0776
		DRAW NO.	GA.02	REVISION	E