


stair stringer 200 x 10 mm mild steel flat
 6 mm thick non-slip solid 'Durbar' pattern treads with welded 10 mm dia rod
 in compliance with building regulations
 all mild steel to be galvanized and painted

DETAIL OF STAIR TREADS 1:2

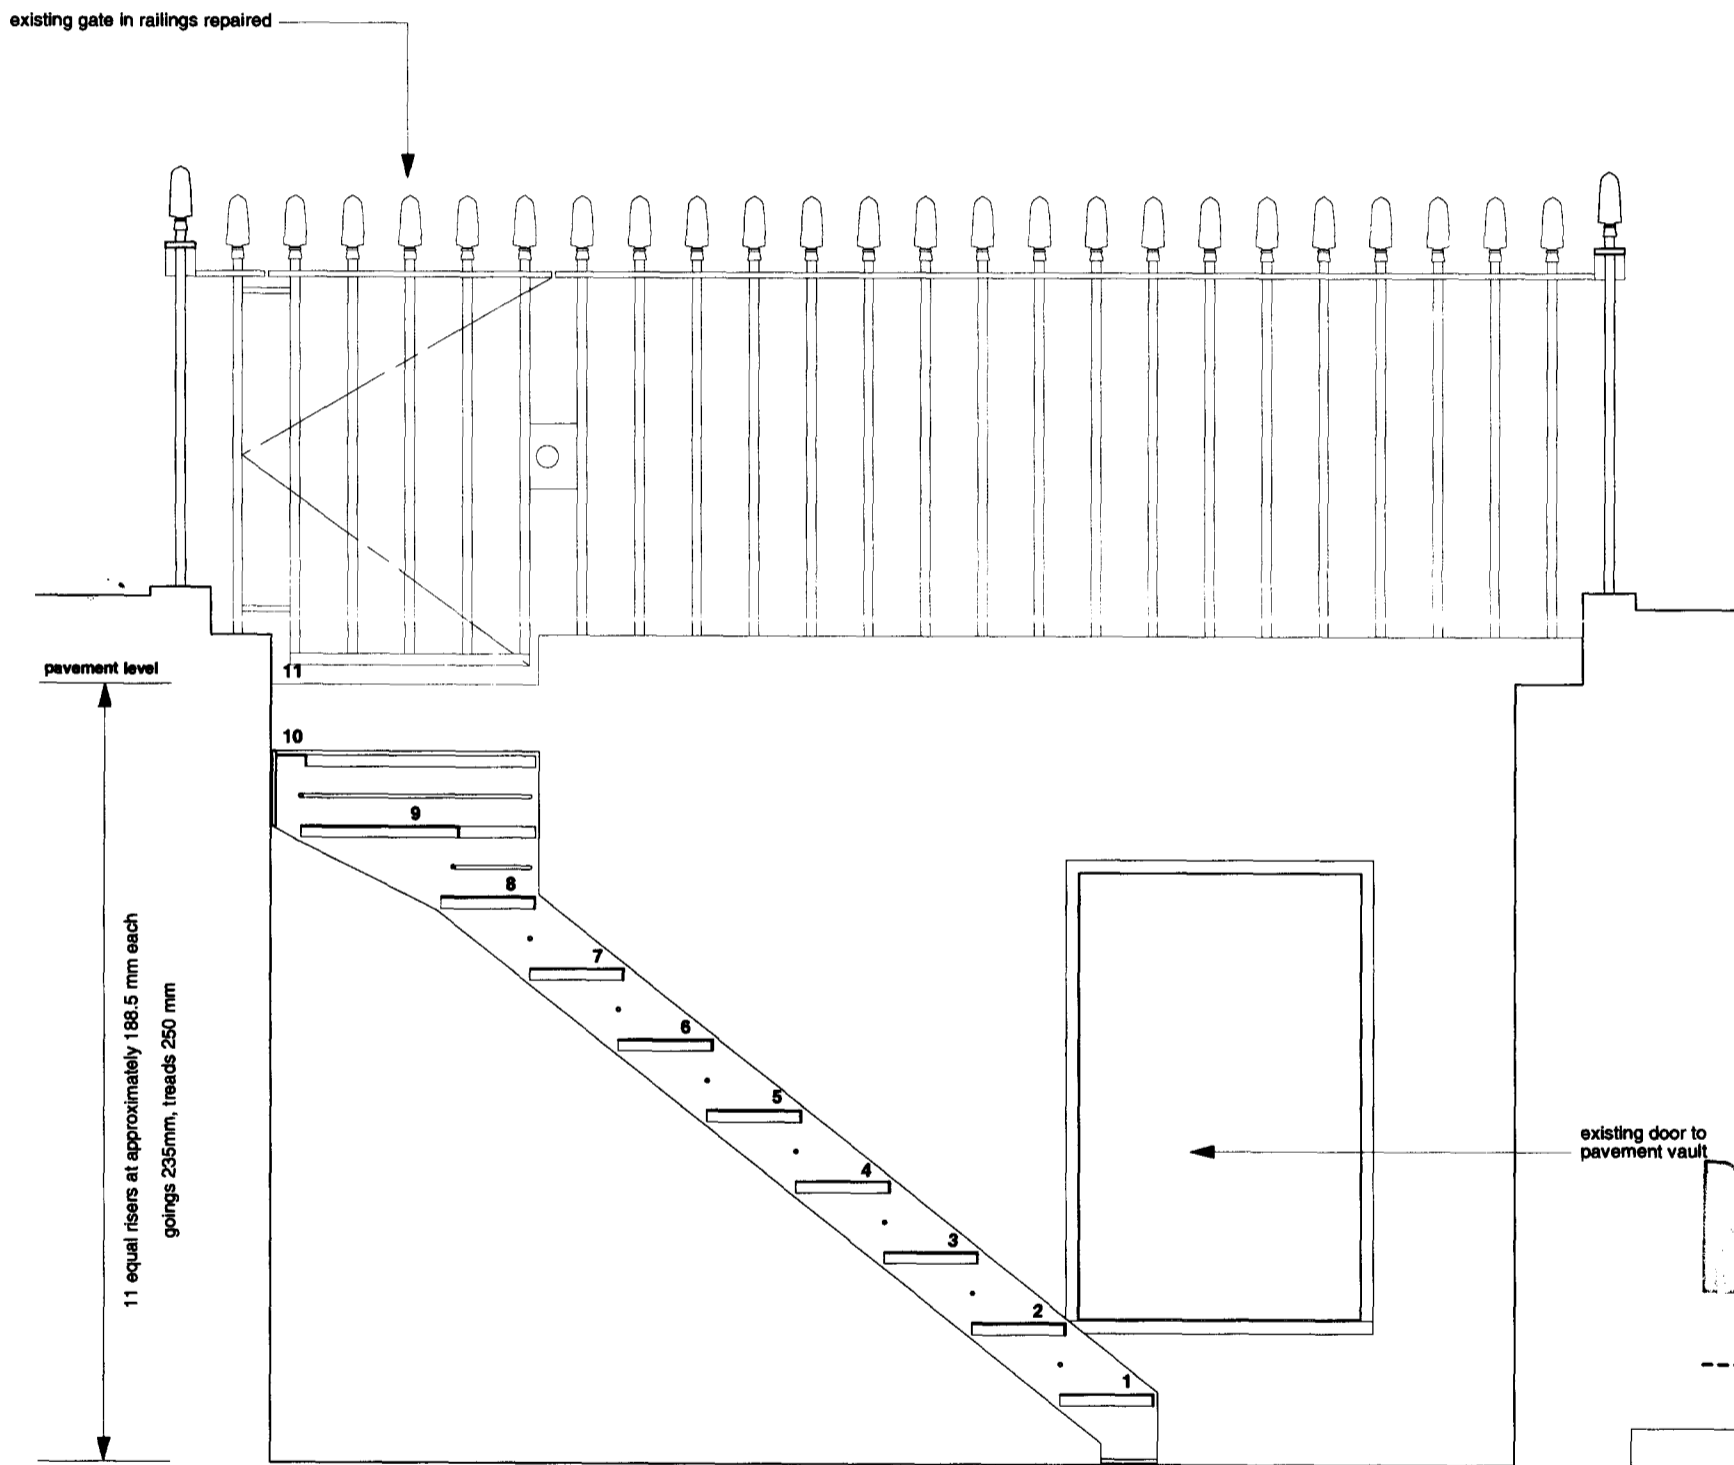

existing door to pavement vault

23 DEC 2009

**SECTION THRO' FRONT LIGHTWELL 1:20
 SECTION THRO' NEW EXTERNAL STAIR**

stair stringer 200 x 10 mm mild steel flat
 6 mm thick non-slip solid 'Durbar' pattern treads with welded 10 mm dia rod
 in compliance with building regulations
 handrail to be convex 35 x 10 mm mild steel solid bar
 handrail standards to be welded 10 x 10 mm solid mild steel rod

JOB: 92 ALBERT STREET LONDON NW1 7NE	
DRG. TITLE: NEW EXTERNAL STAIRS PROPOSED SECTION AND DETAIL OF TREADS	
DRG. NO: 95-119/P.25	
SCALE: 1:20/1:2 @ A3	DATE: DEC 2009
REVISION:	
READING + WEST ARCHITECTS LLP 30 NOTTINGHAM PLACE LONDON W1U 5NP TEL: 020 7486 2048 FAX: 020 7486 2148 info@readingandwest.co.uk www.readingandwest.co.uk	