
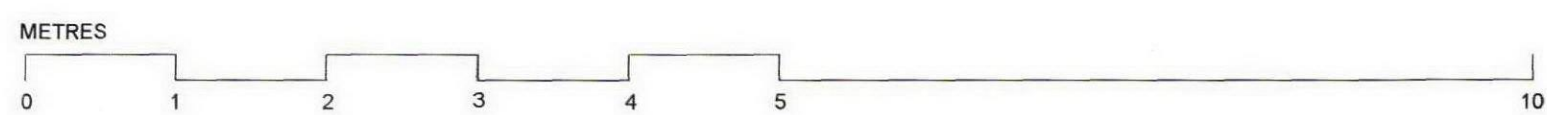


NOTES

DO NOT SCALE FROM THIS DRAWING

# PLANNING

Revision:

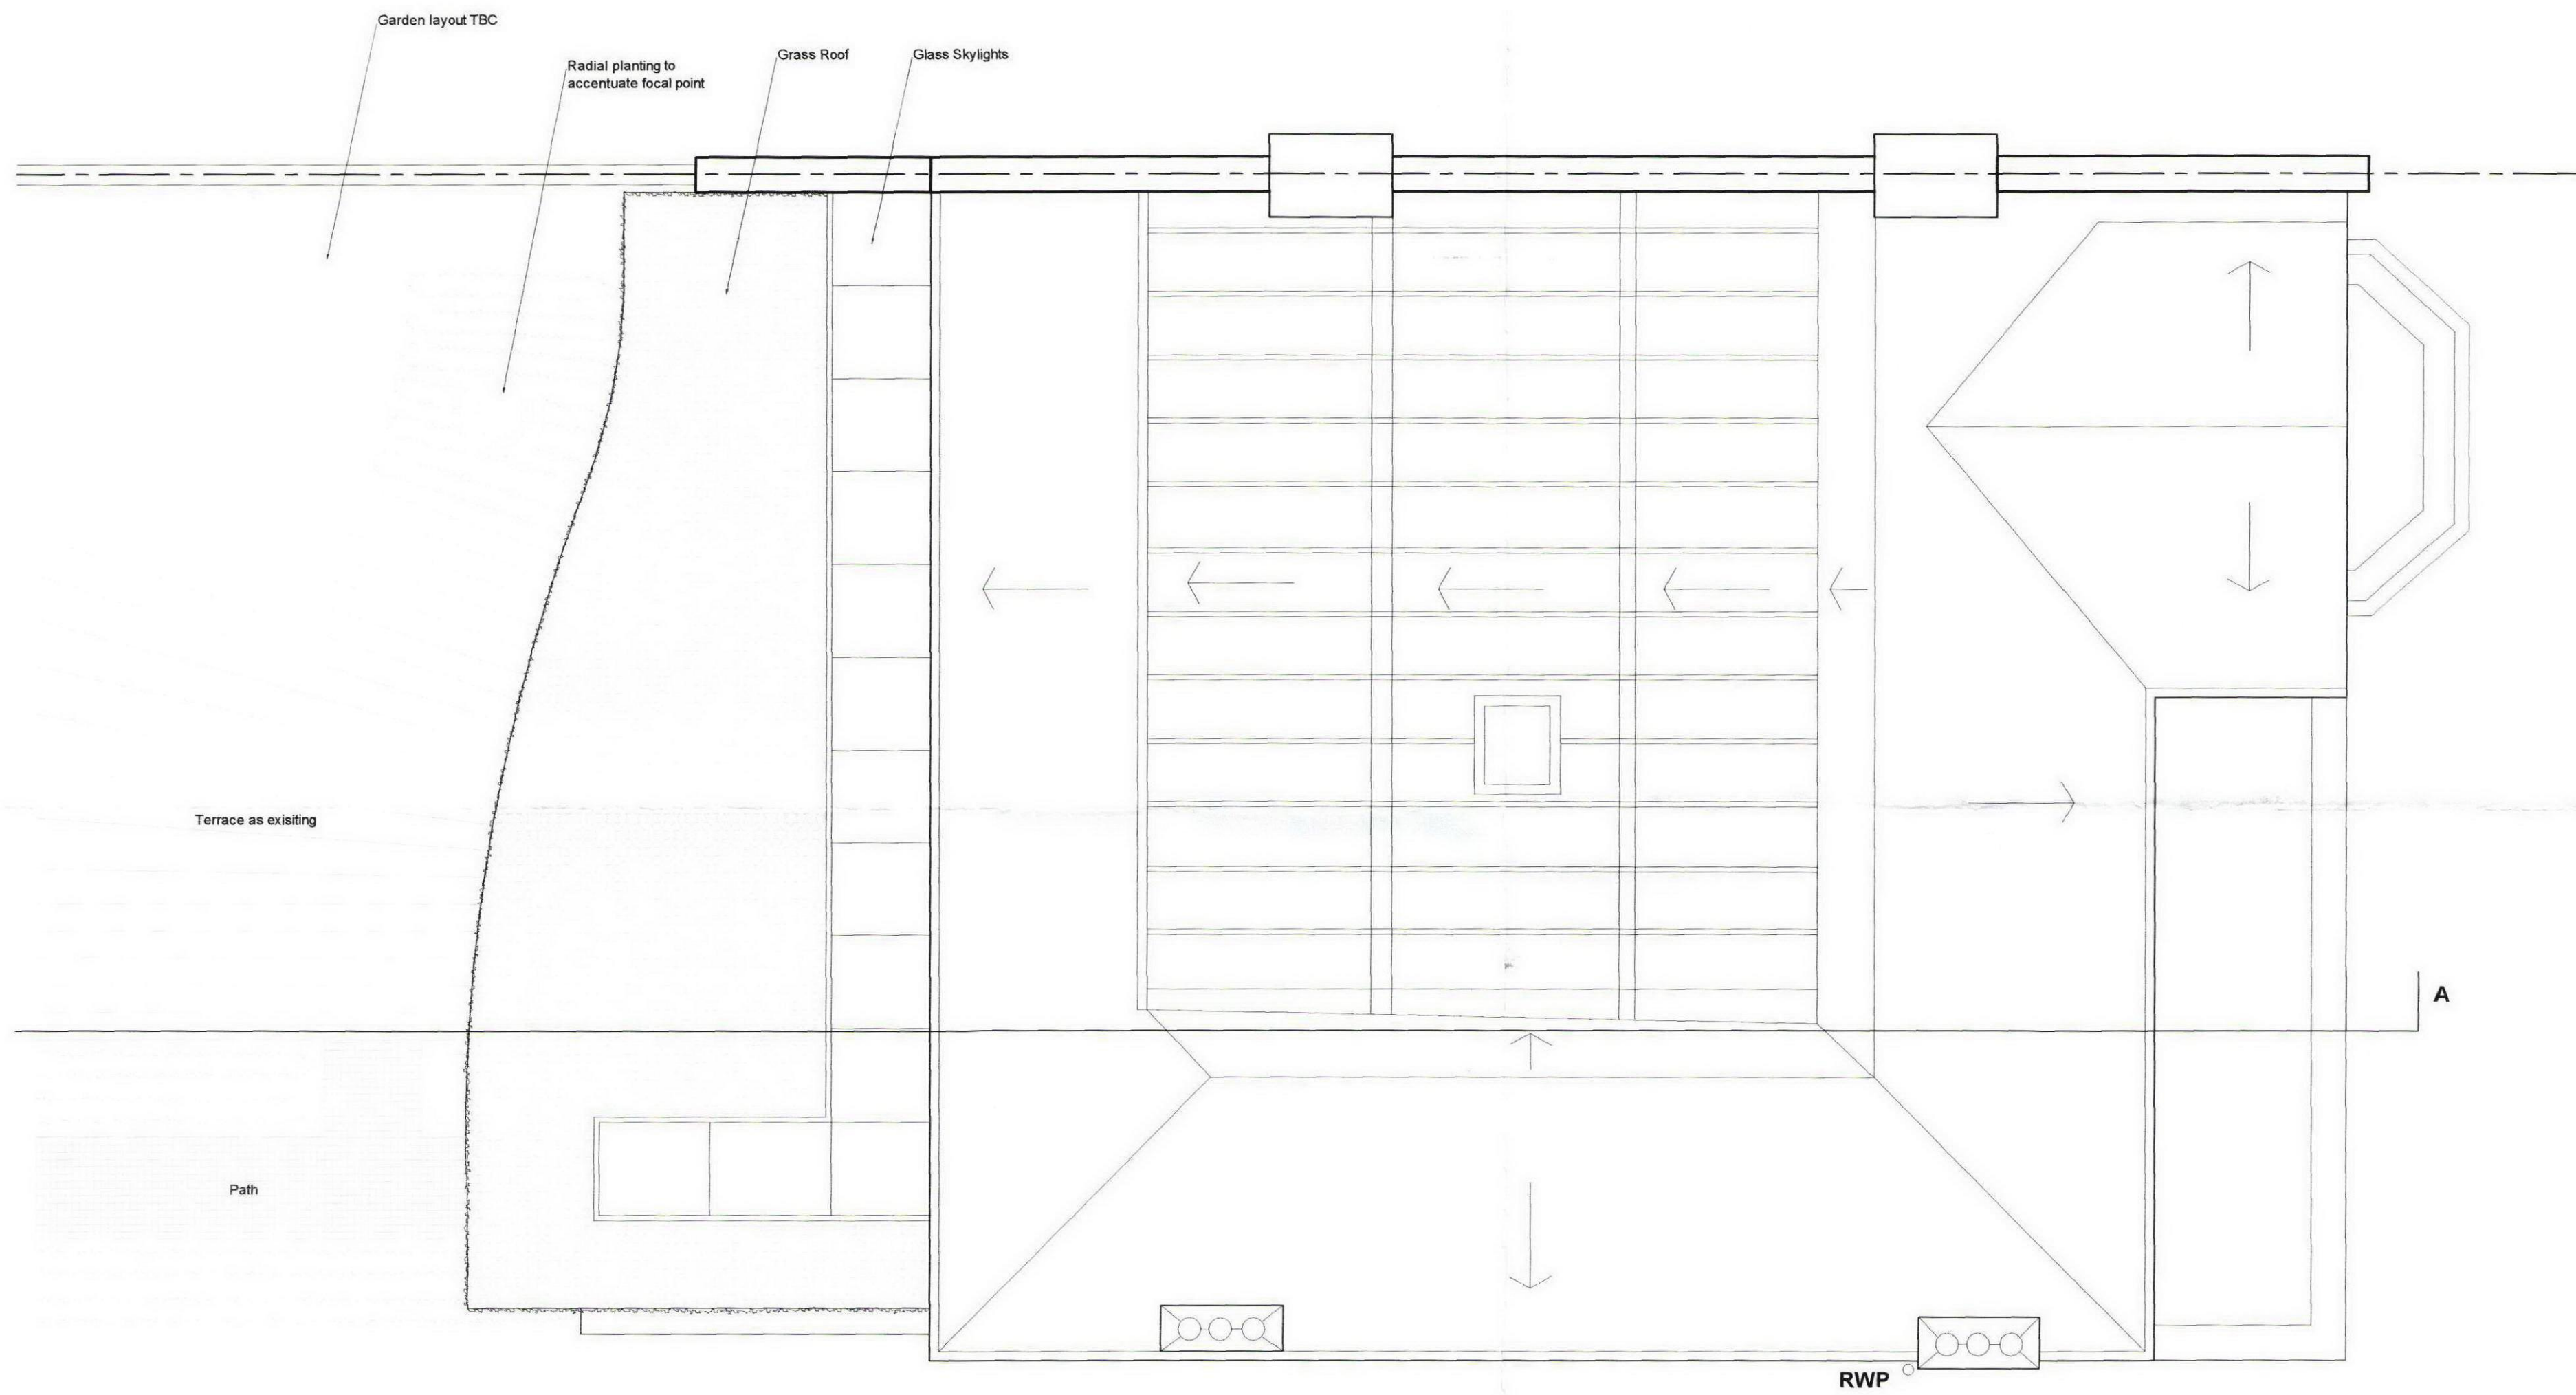

## ROOF

<b>Martin Evans</b> Architects	
18 Charlotte Road London EC2A 3PB tel 020 7729 2474	
<b>JOB</b> 72 Compayne Gardens London NW6 3RY	
<b>TITLE</b> ROOF	
<b>DATE</b> 21.09.2009	
<b>SCALE</b> 1:50 @ A2	
<b>DRAWING NO.</b> COM-PL-GA-02	