
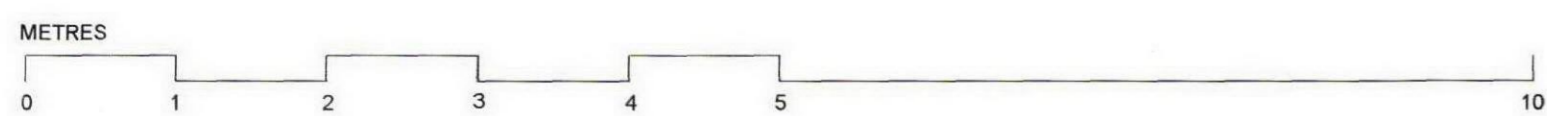


NOTES

DO NOT SCALE FROM THIS DRAWING

PLANNING

Revision:

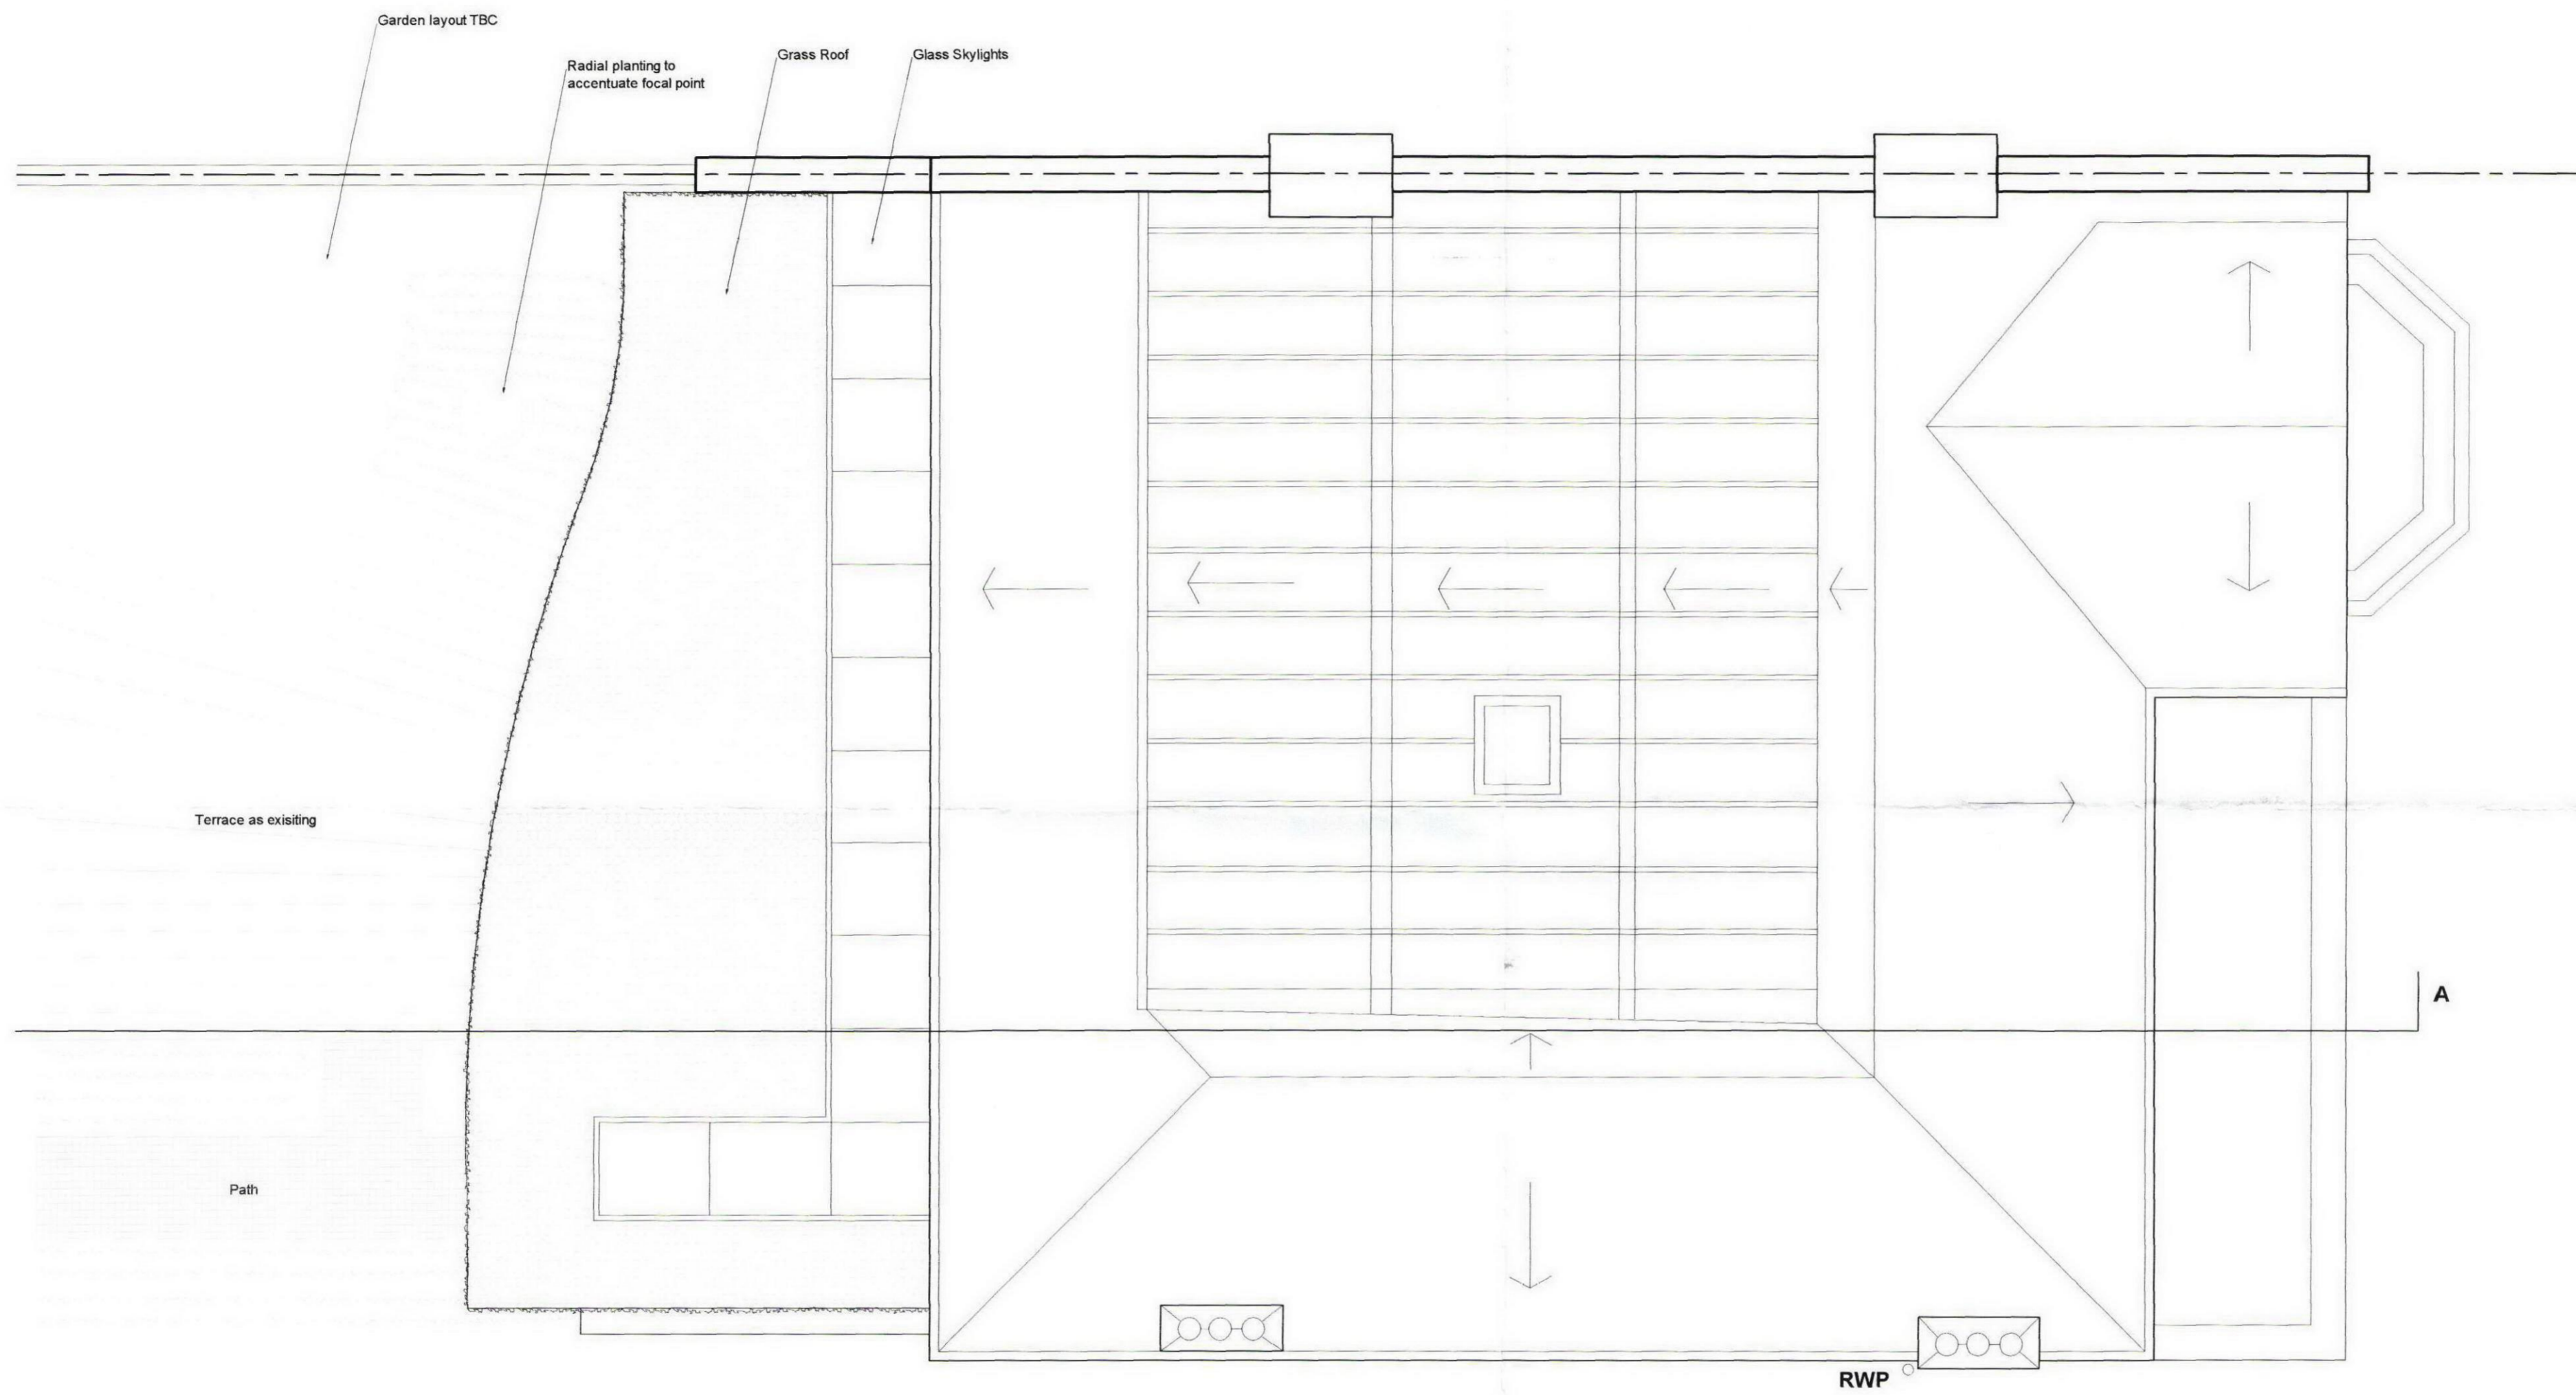

ROOF

Martin Evans Architects	
18 Charlotte Road London EC2A 3PB tel 020 7729 2474	
JOB 72 Compayne Gardens London NW6 3RY	
TITLE ROOF	
DATE 21.09.2009	
SCALE 1:50 @ A2	
DRAWING NO. COM-PL-GA-02	