
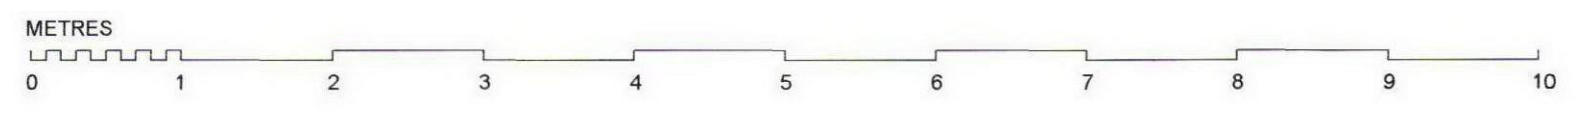


NOTES

DO NOT SCALE FROM THIS DRAWING

EXISTING

Revision:

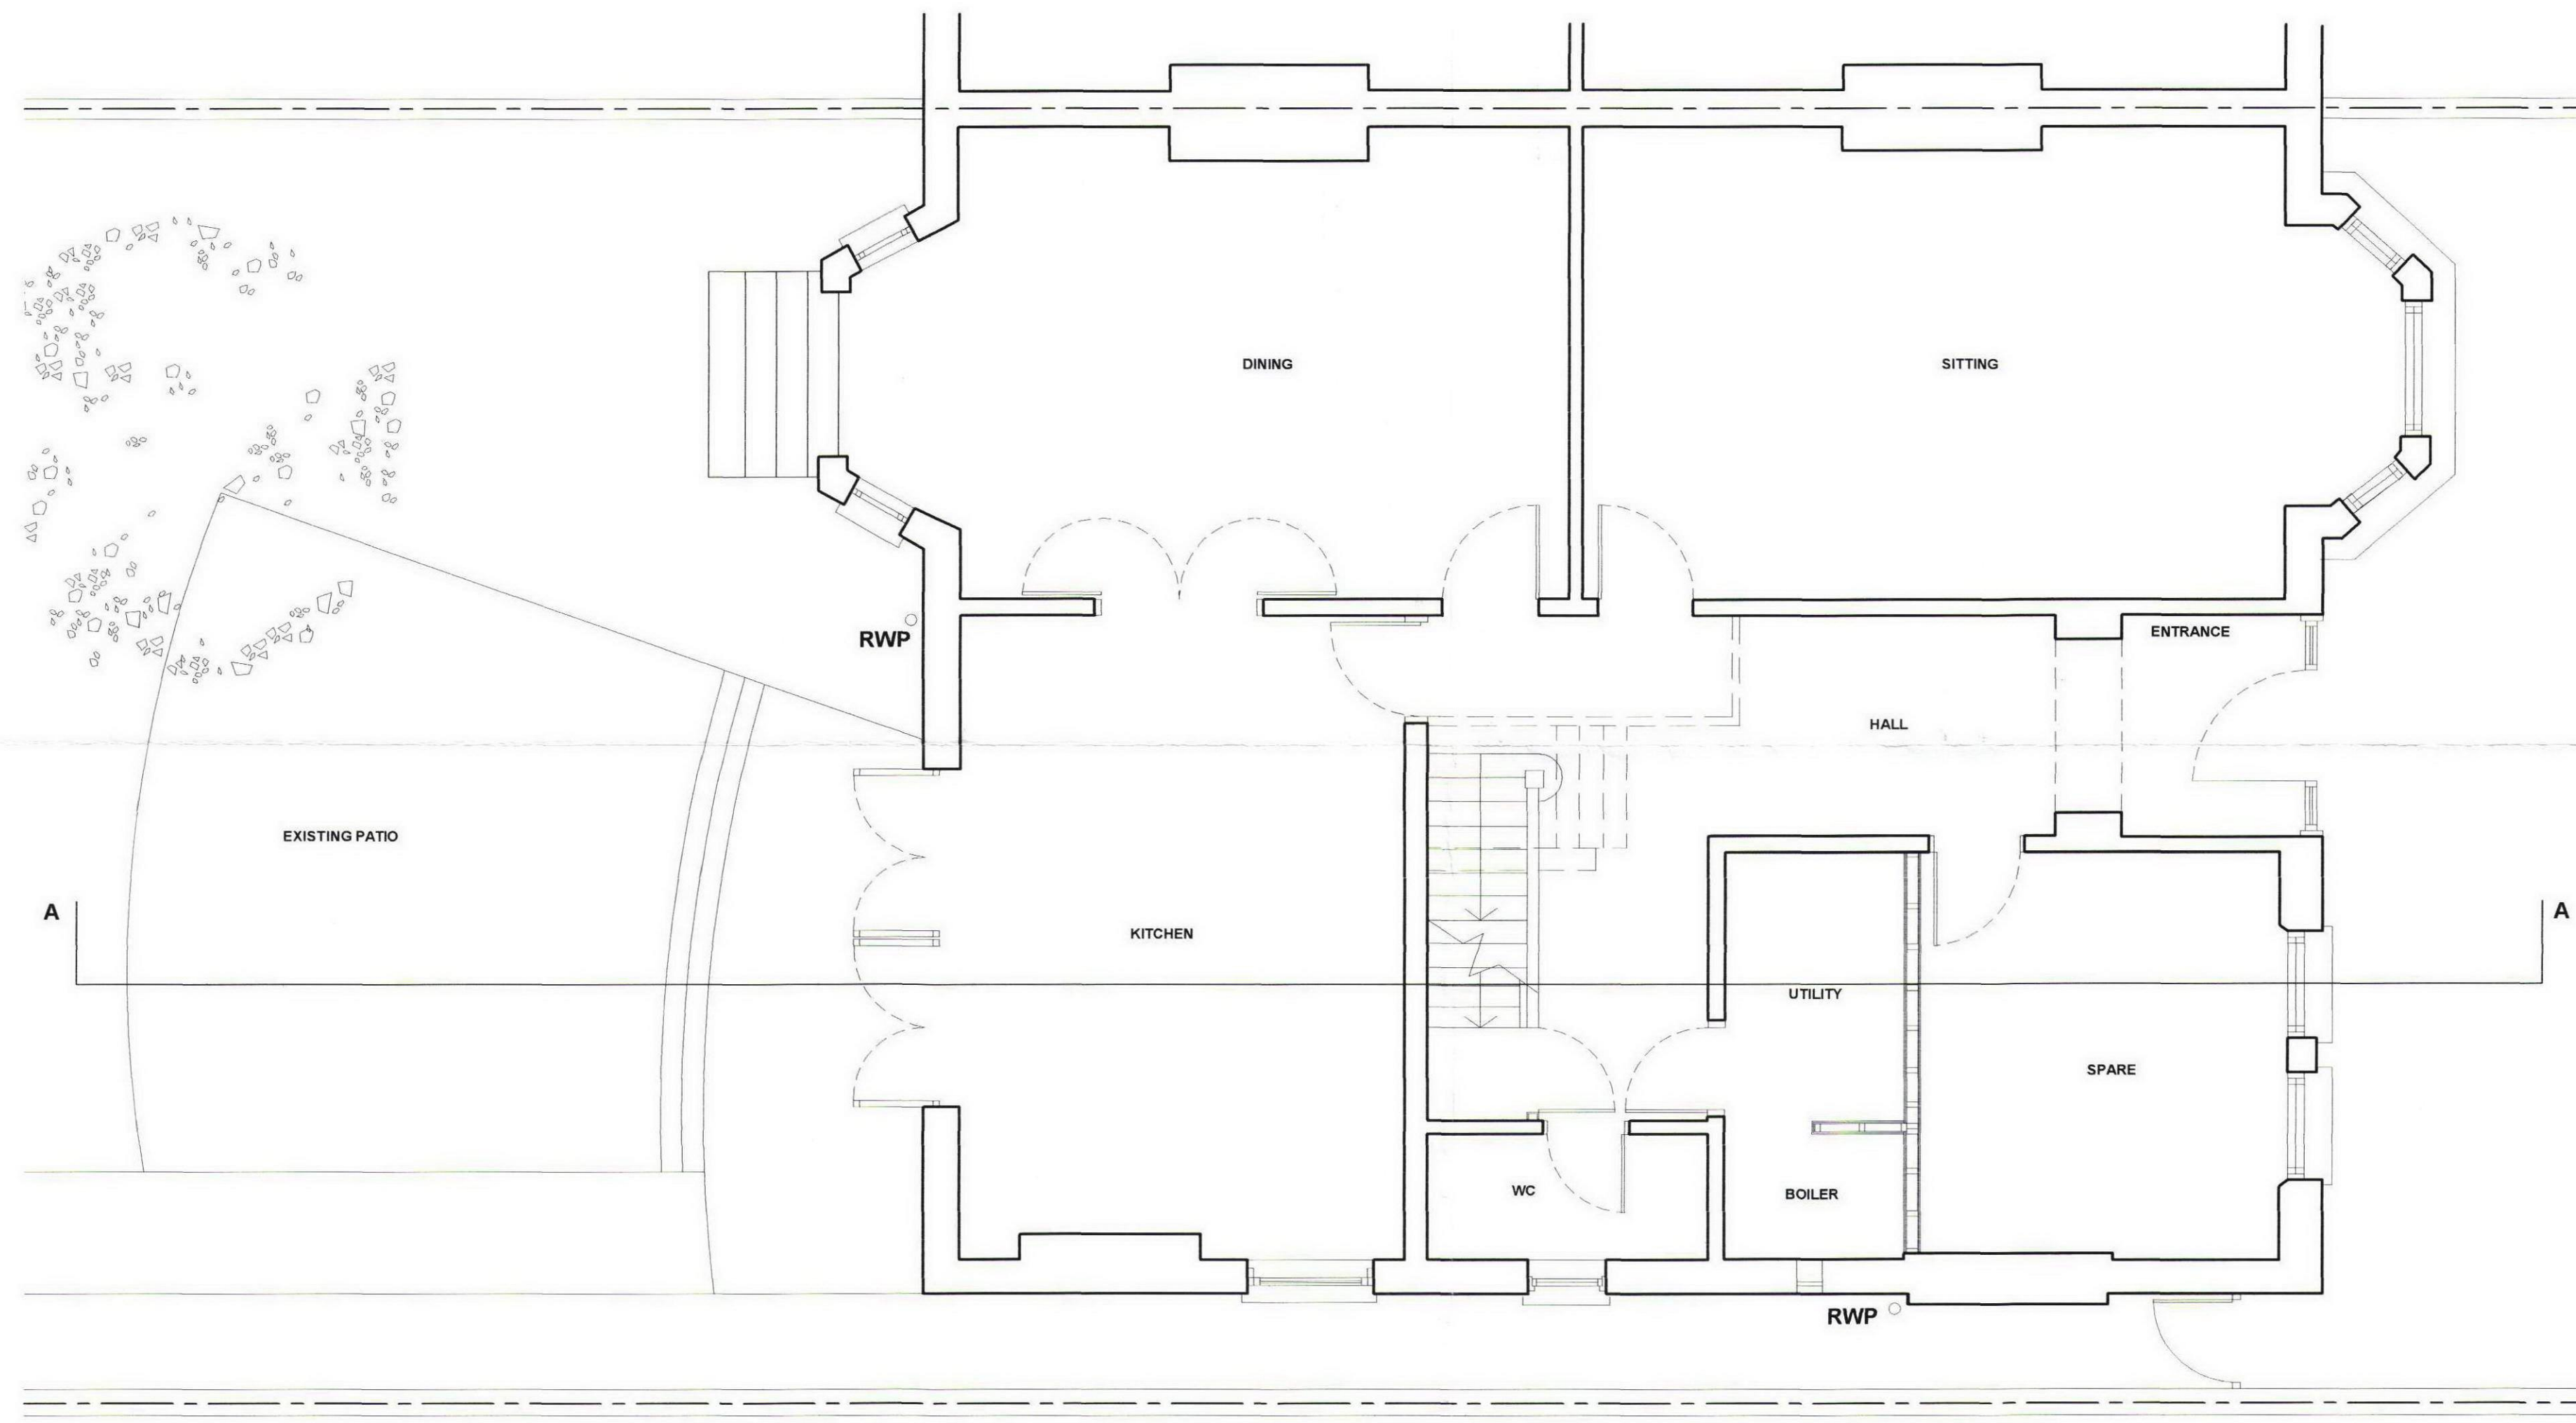

GROUND FLOOR

<b>Martin Evans Architects</b> 18 Charlotte Road London EC2A 3PB tel 020 7729 2474	
<b>JOB</b> 72 Compayne Gardens London NW6 3RY	
TITLE GROUND FLOOR	
DATE	21.09.2009
SCALE	1:50 @ A2
DRAWING NO.	COM-EX-GA-01

