


Information contained within this drawing is the sole copyright of Harper_Downie Ltd. and is not to be reproduced without express permission. No implied licence exists. This drawing not to be used for land transfer or valuation purposes. Do not scale from this drawing. All dimensions & levels are to be checked on site by the contractor. Issued for purposes indicated only. Drawing errors and omissions to be reported to the architect.

Notes

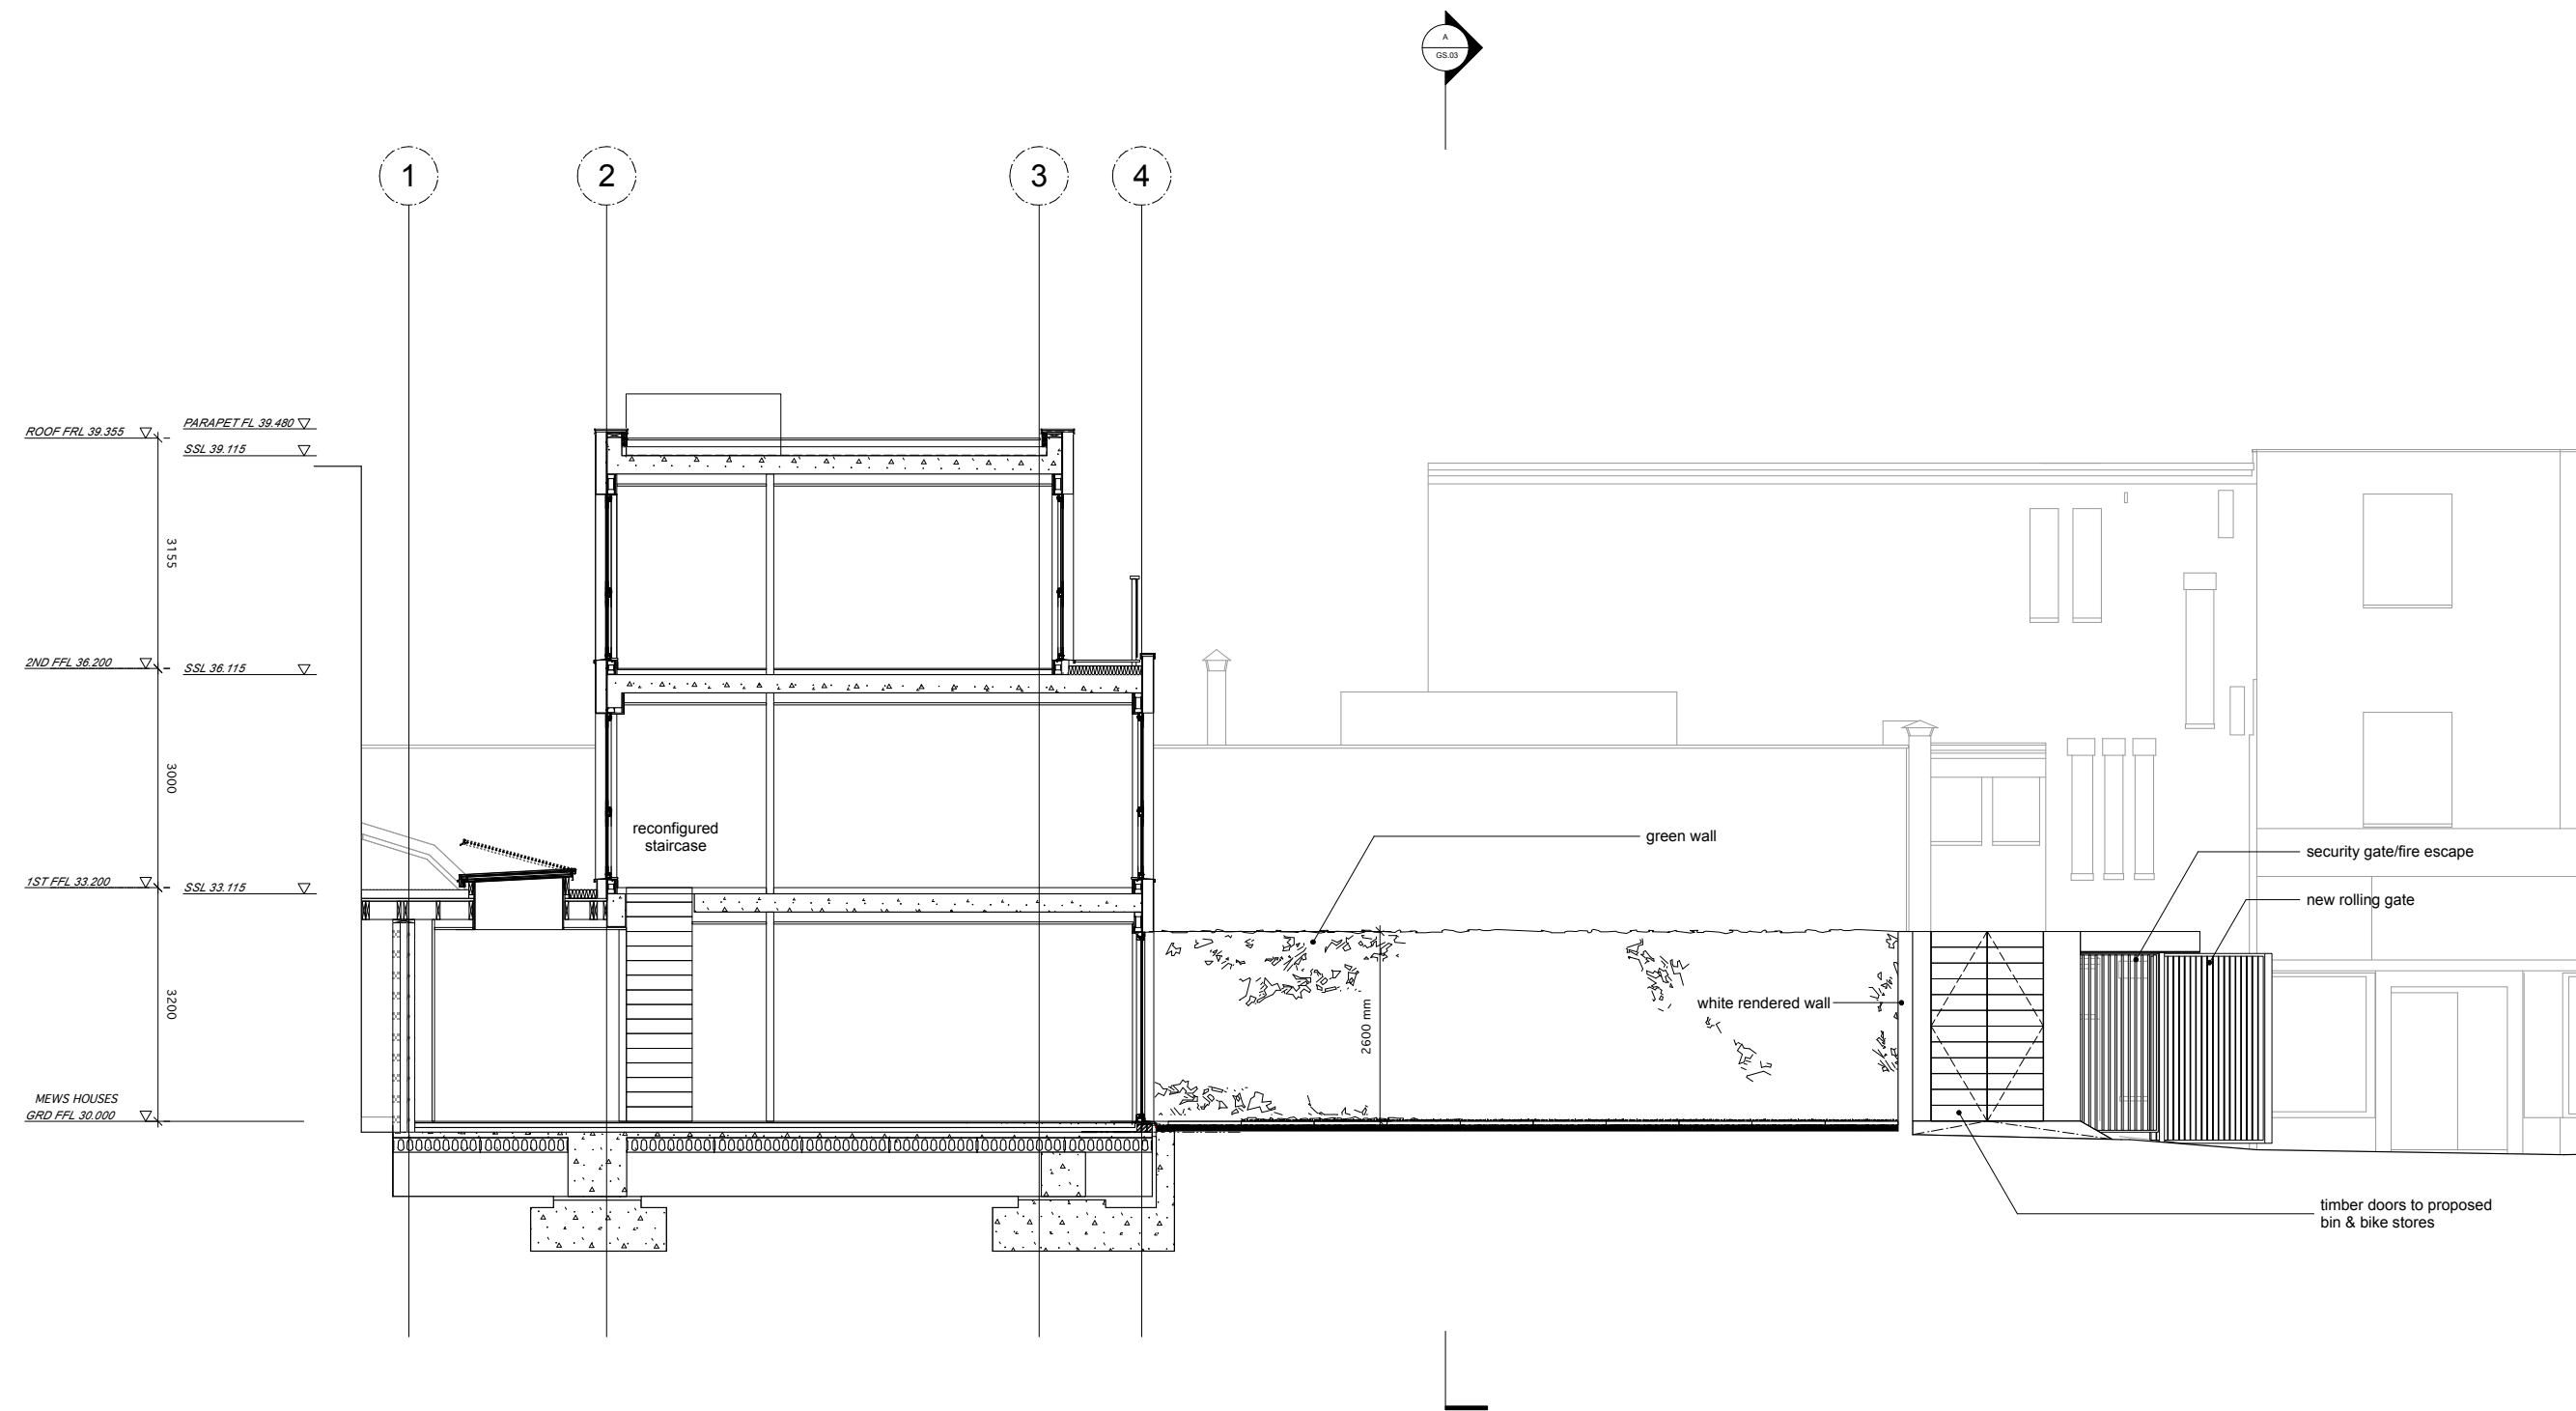

• 21/12/09 Issued for Planning.

Revisions

No.	Description

hd
 Harper_Downie
 design architecture
 Gate House
 No1 St John's Square
 London EC1M 4DH
 T +44(0)20 74 90 76 74
 F +44(0)20 74 90 49 41
 E studio@harperdownie.com
 www.harperdownie.com

Client:
 Susanna Lumsden

Project:
 Nordic Mews, Chalk Farm Rd
 London, NW1 8AR

Drawing Title
**Proposed Section
 Through Mews
 & Courtyard**

Status	Information	Drawn	RB	Checked	PK
Scale	1:50 @ A1, 1:100 @ A3	Date	Dec09	Revision	•
Drwg. No.	511_GS_01				