


# PLANNING

© Knott Architects  
98B Tollington Park  
London N4 3RB  
tel: (020) 72638844  
fax: (020) 72634700  
mail@knottarchitects.co.uk

Do not scale from this drawing  
Use figured dimensions

Revisions

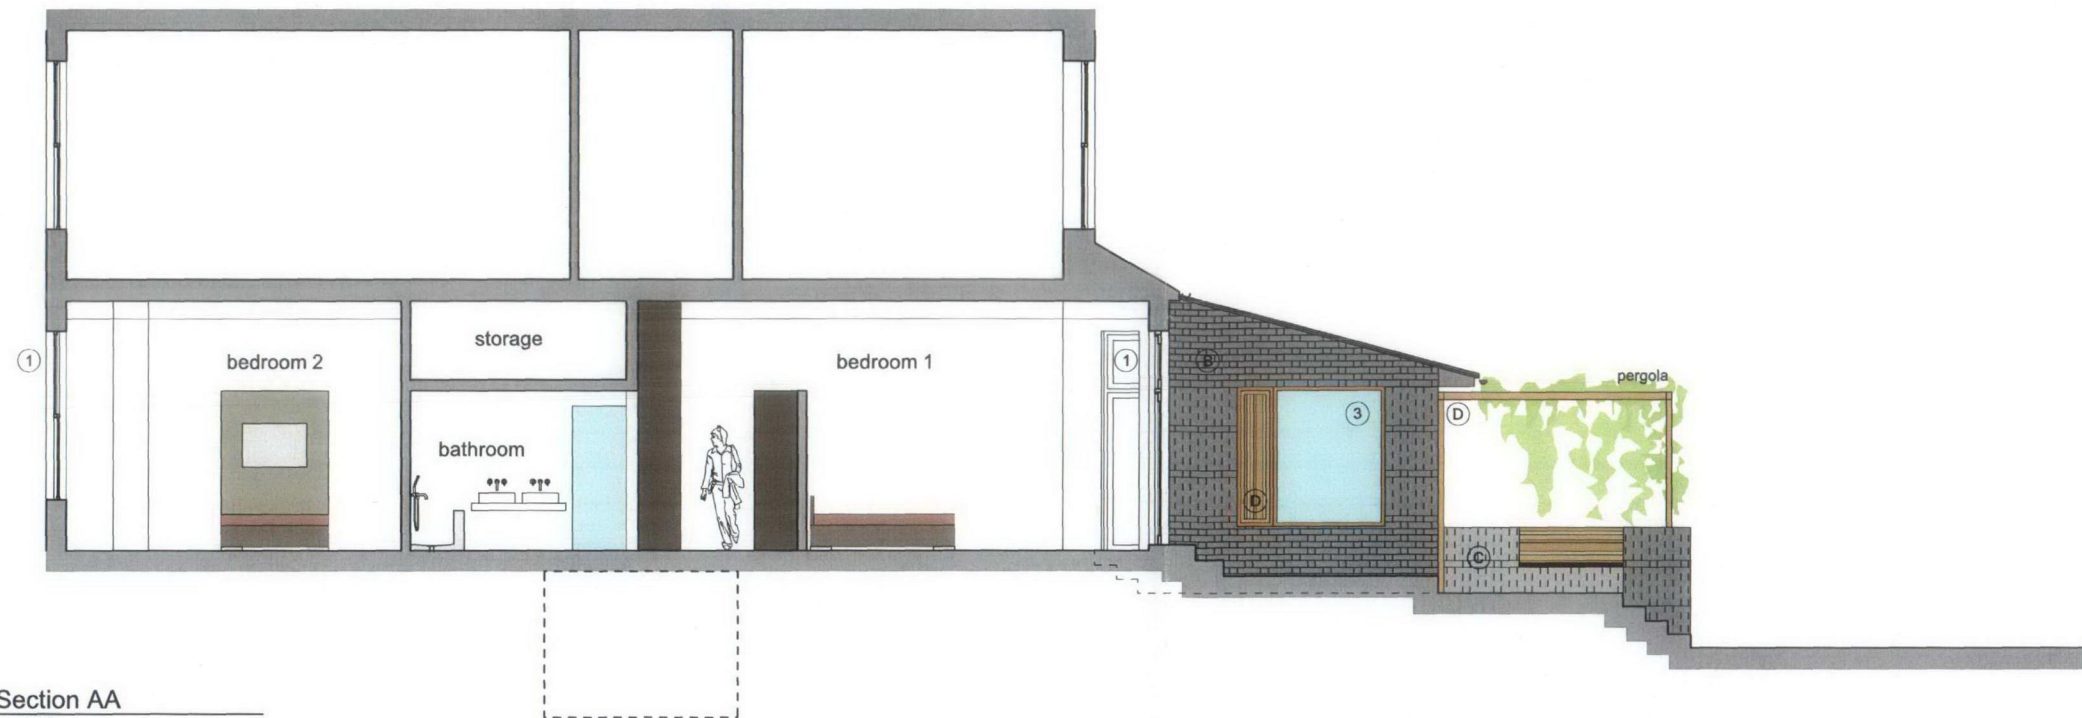

1 Section AA  
1:100

## KEY TO MATERIALS

- (A) existing brickwork
- (B) stained brickwork
- (C) landscaping brickwork
- (D) timber
- (E) slate
- (F) concrete

## KEY TO WINDOW REPLACEMENTS:

- (1) existing window to be replaced with double glazed window to match existing
- (2) existing window to be replaced with double glazed window
- (3) new window opening
- (4) new patio door
- (5) new sliding/folding door
- (6) new rooflight



2 Section BB  
1:100

0 1 2 3 4 5 6 7 8 9 10 M

RECEIVED  
15 DEC 2009

KNOTT

77 Canfield Gardens

Section AA & BB  
As Proposed

Scale  
1:50@A1/1:100@A3

Date: October 2009

279.052 rev -

ARCHITECTS