


SURVEY


© Knott Architects
98B Tollington Park
London N4 3RB
tel: (020) 72638844
fax: (020) 72634700
mail@knottarchitects.co.uk

Do not scale from this drawing
Use figured dimensions


Revisions

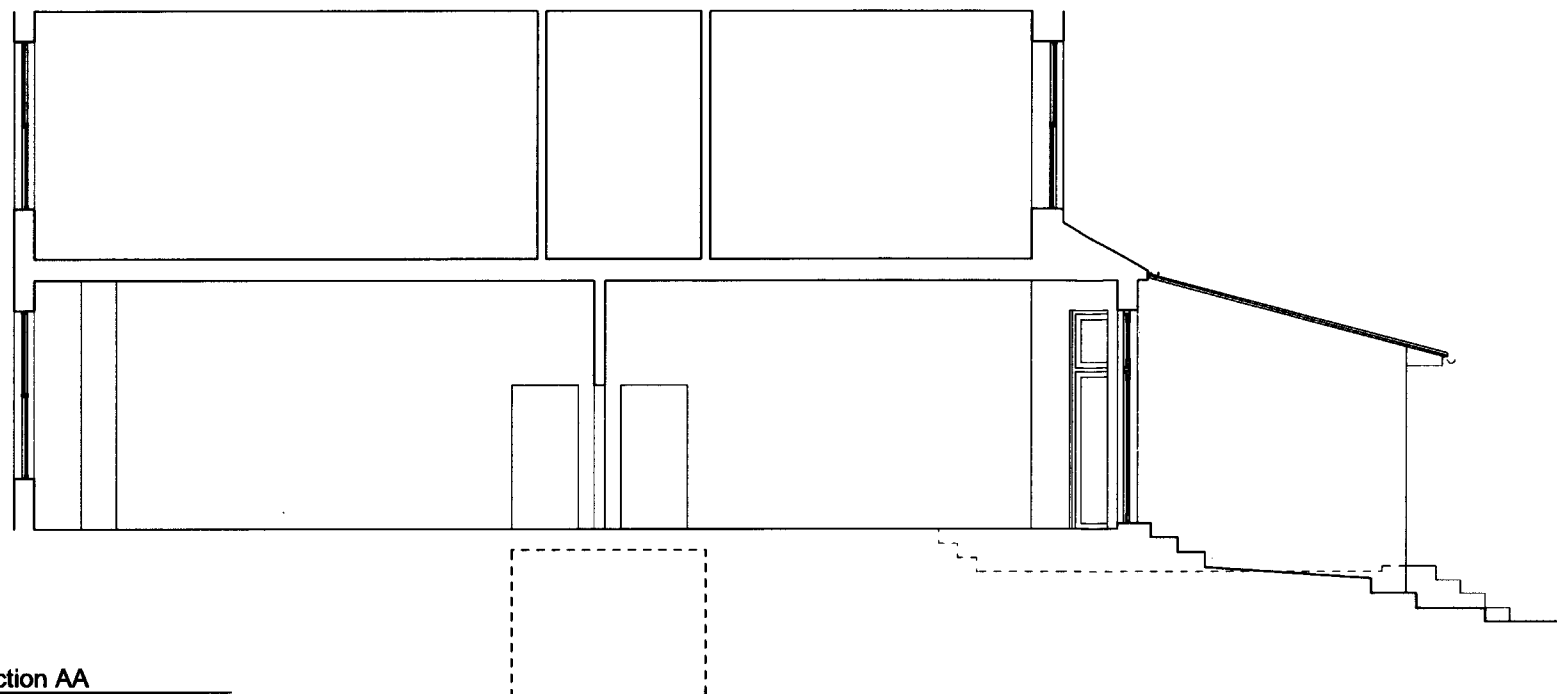

1 Section AA
1:100

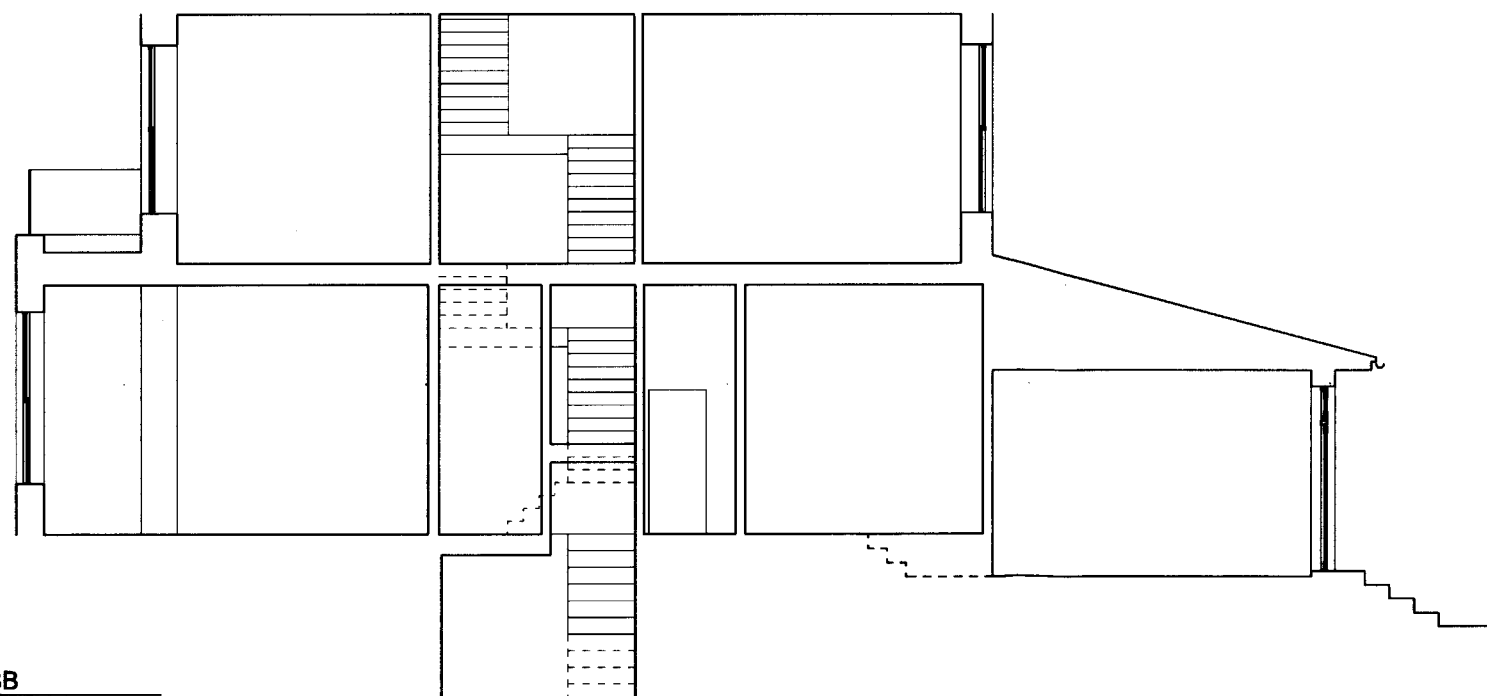

2 Section BB
1:100

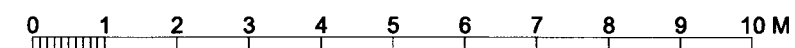

RECEIVED
15 JUL 2009

KNOTT

77 Canfield Gardens

Section AA & BB
As Existing

Scale
1:50@A1/1:100@A3

Date: October 2009

279.003 Rev -

ARCHITECTS