


# SURVEY

© Knott Architects  
98B Tollington Park  
London N4 3RB  
tel: (020) 72638844  
fax: (020) 72634700  
mail@knottarchitects.co.uk

Do not scale from this drawing  
Use figured dimensions

Revisions

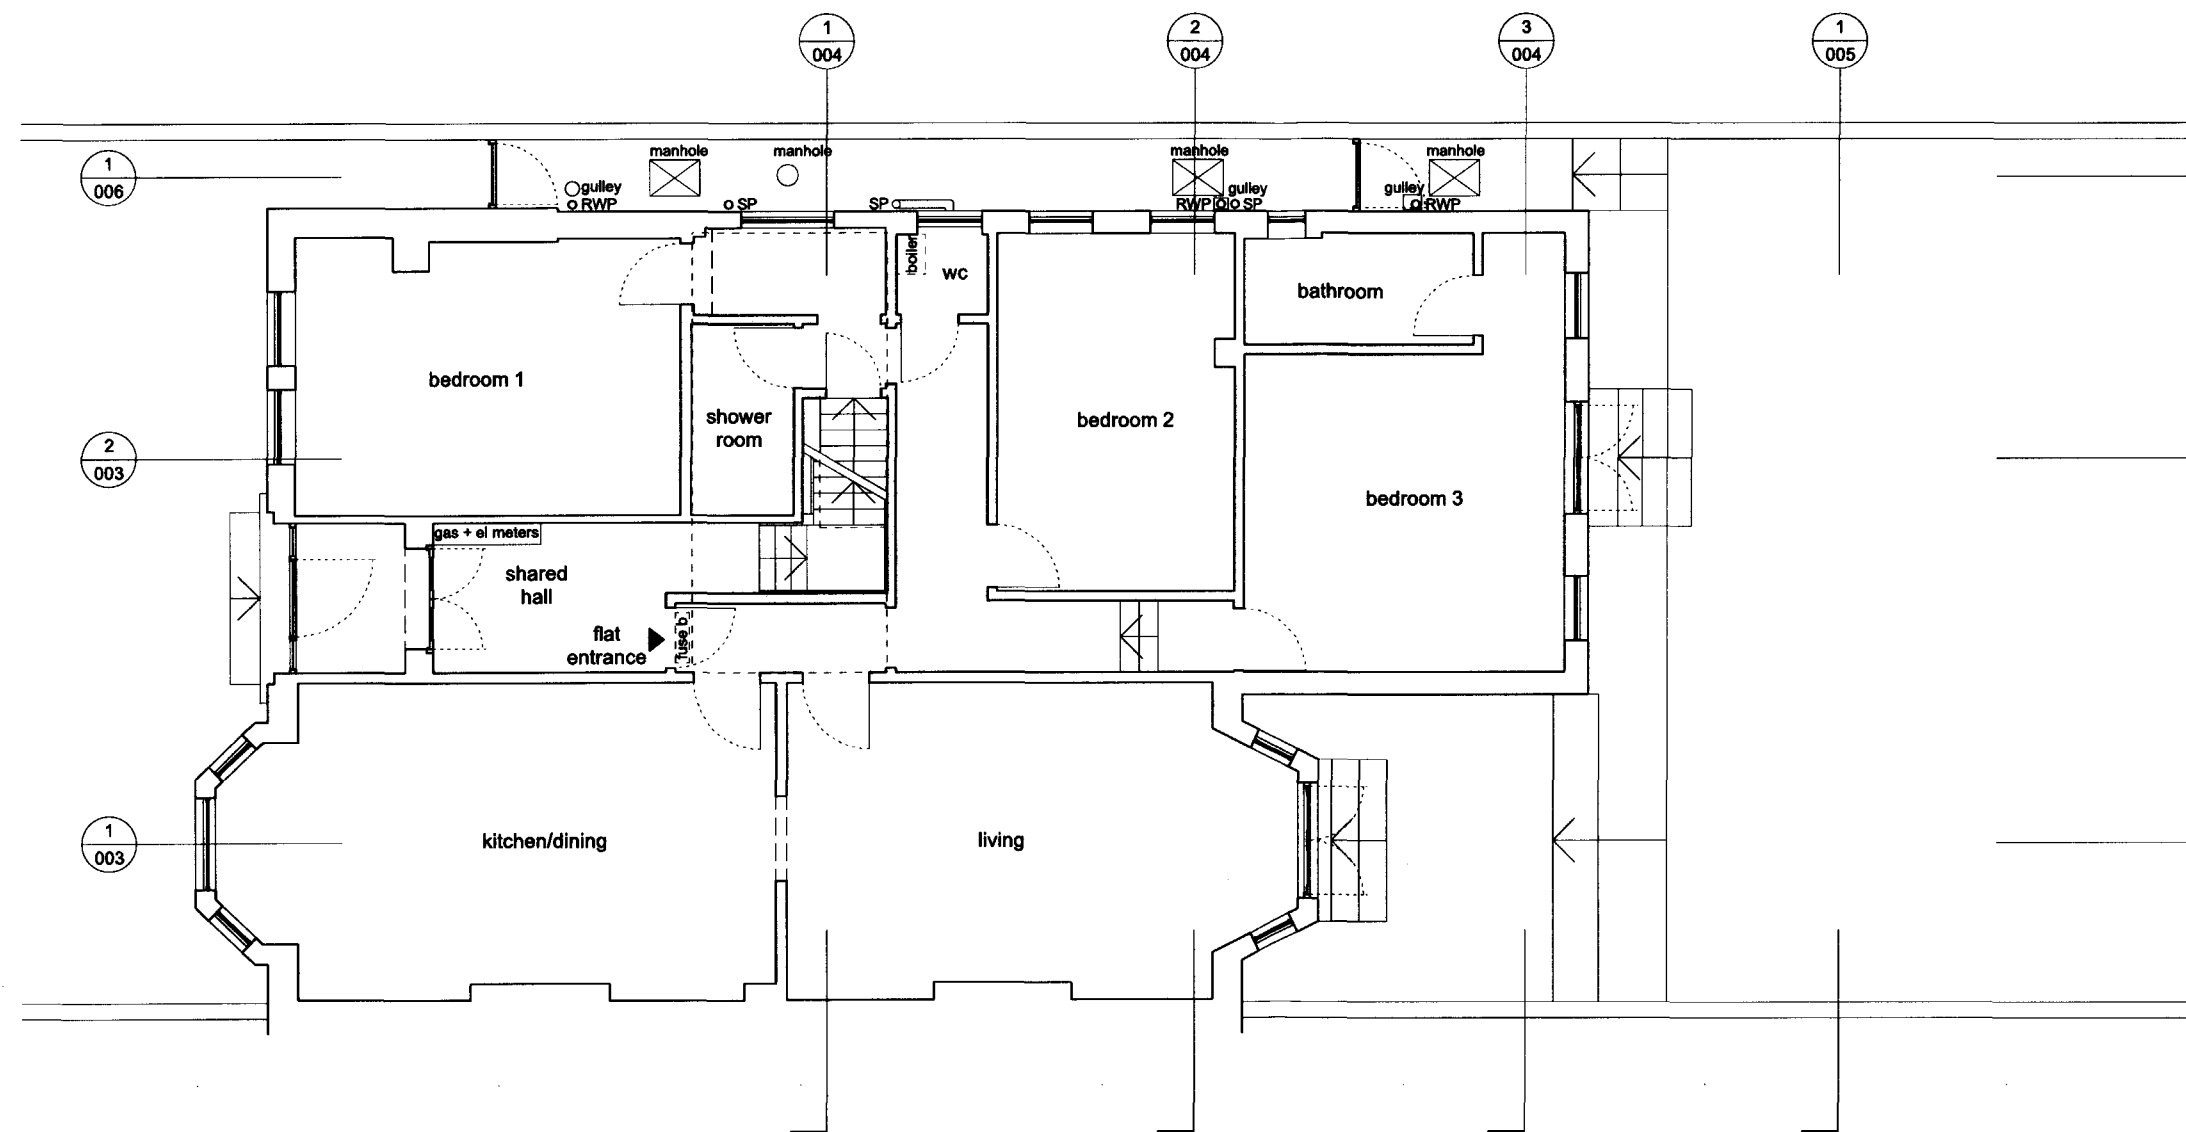

outline of  
basement below  
assumed stud wall (TBC)

## KNOTT


77 Canfield Gardens

Ground Floor Plan  
As Existing

Scale  
1:50@A1/1:100@A3

Date: October 2009

279.001 Rev -

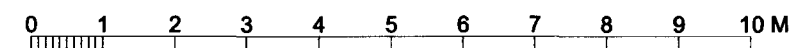

## ARCHITECTS