





01 approved plan
1:100

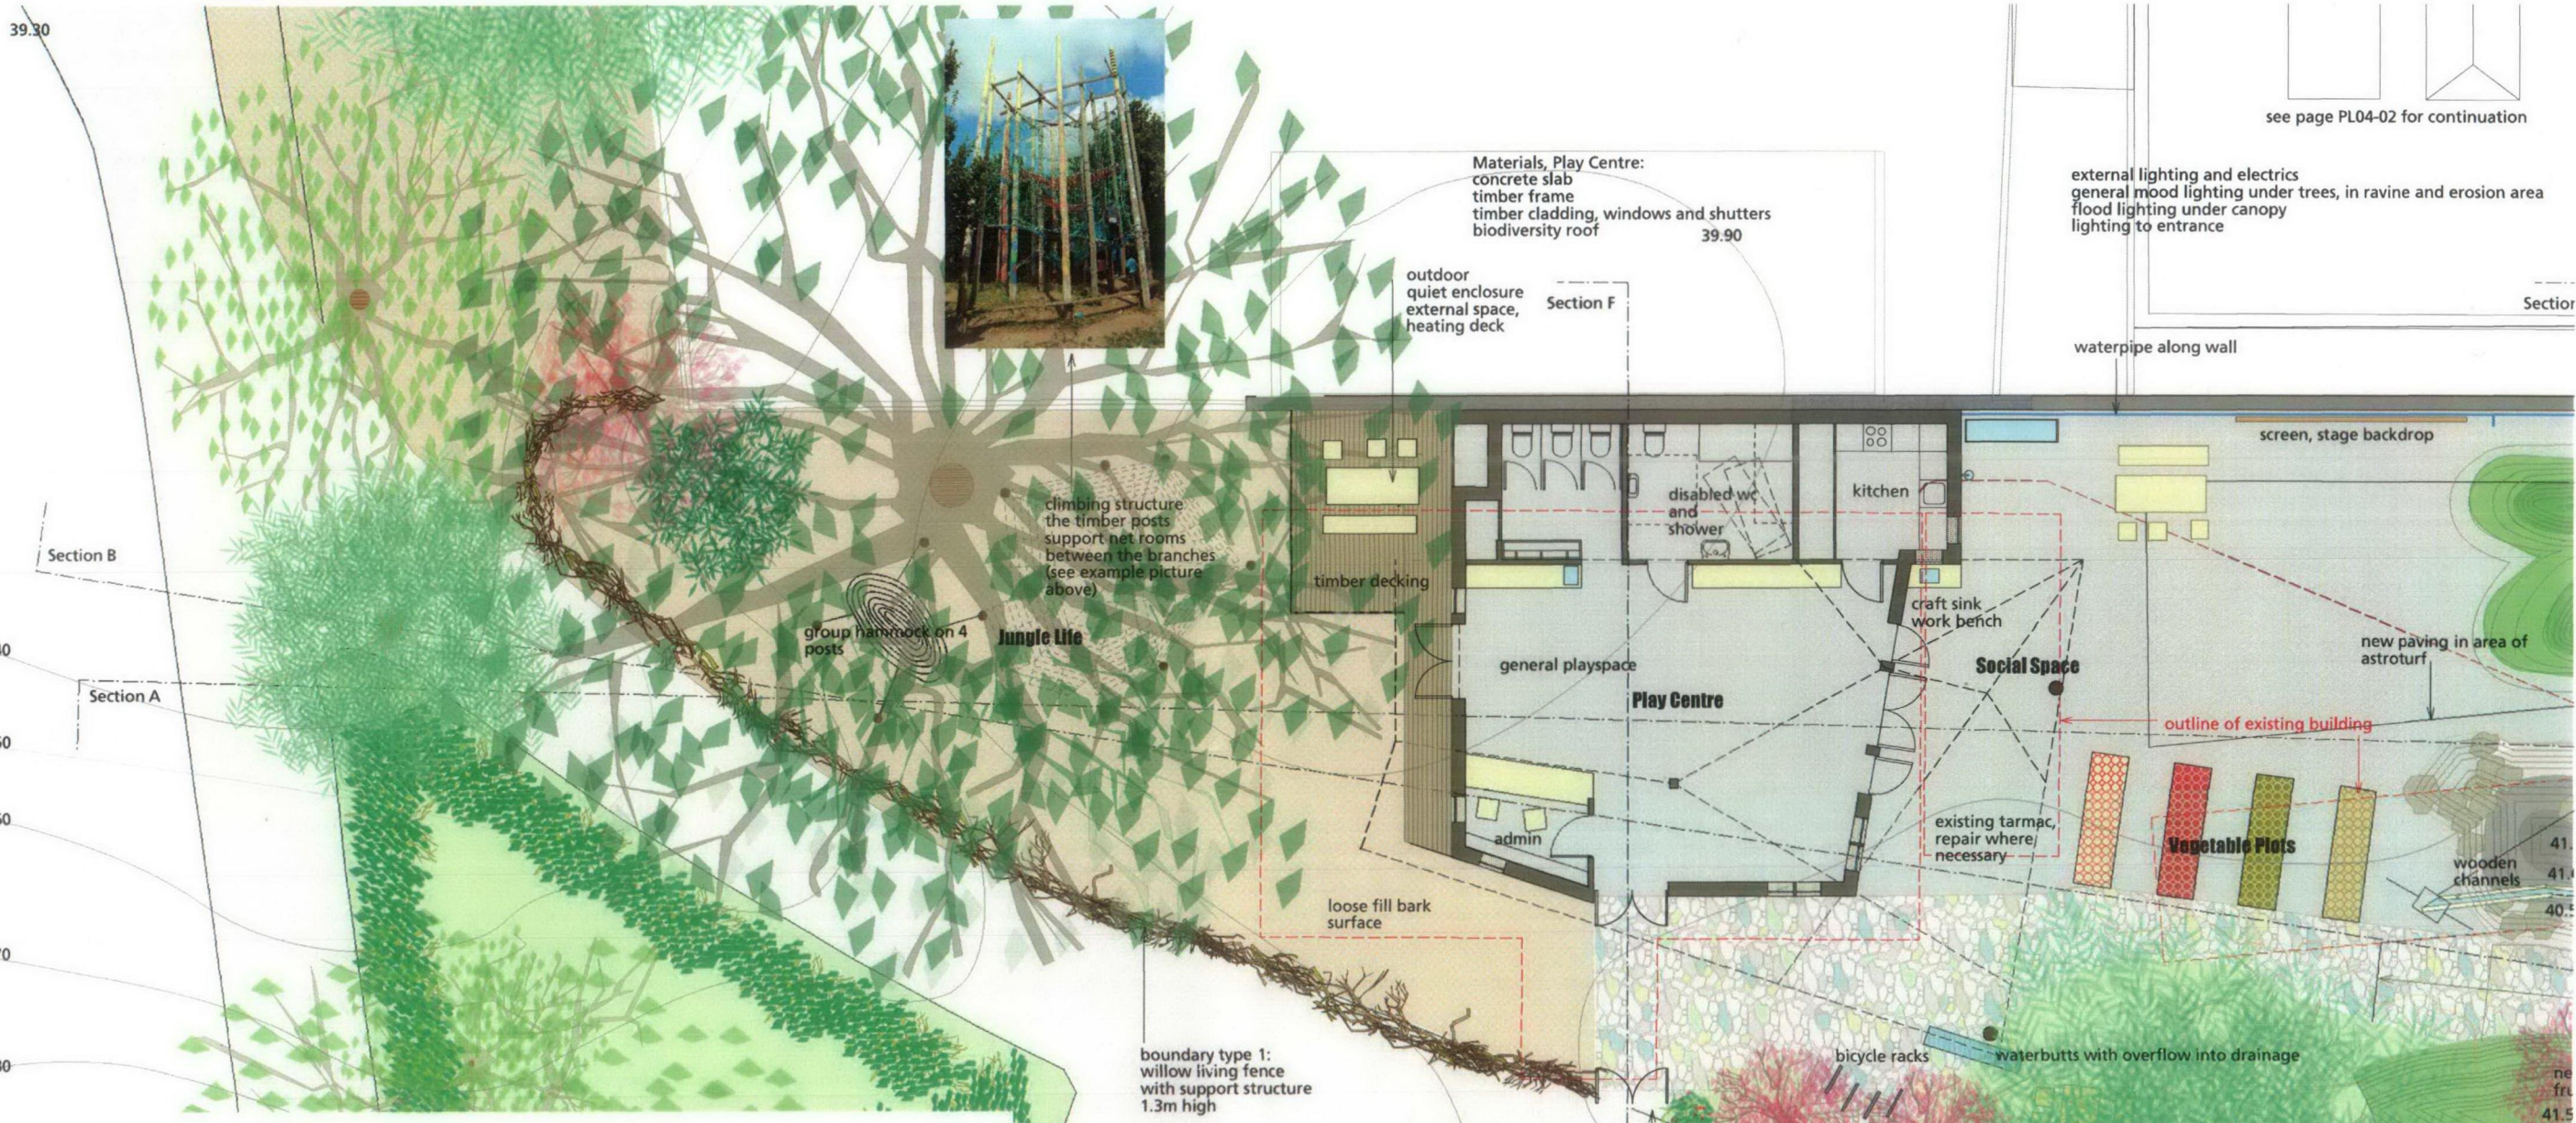

02 roof plan
1:100

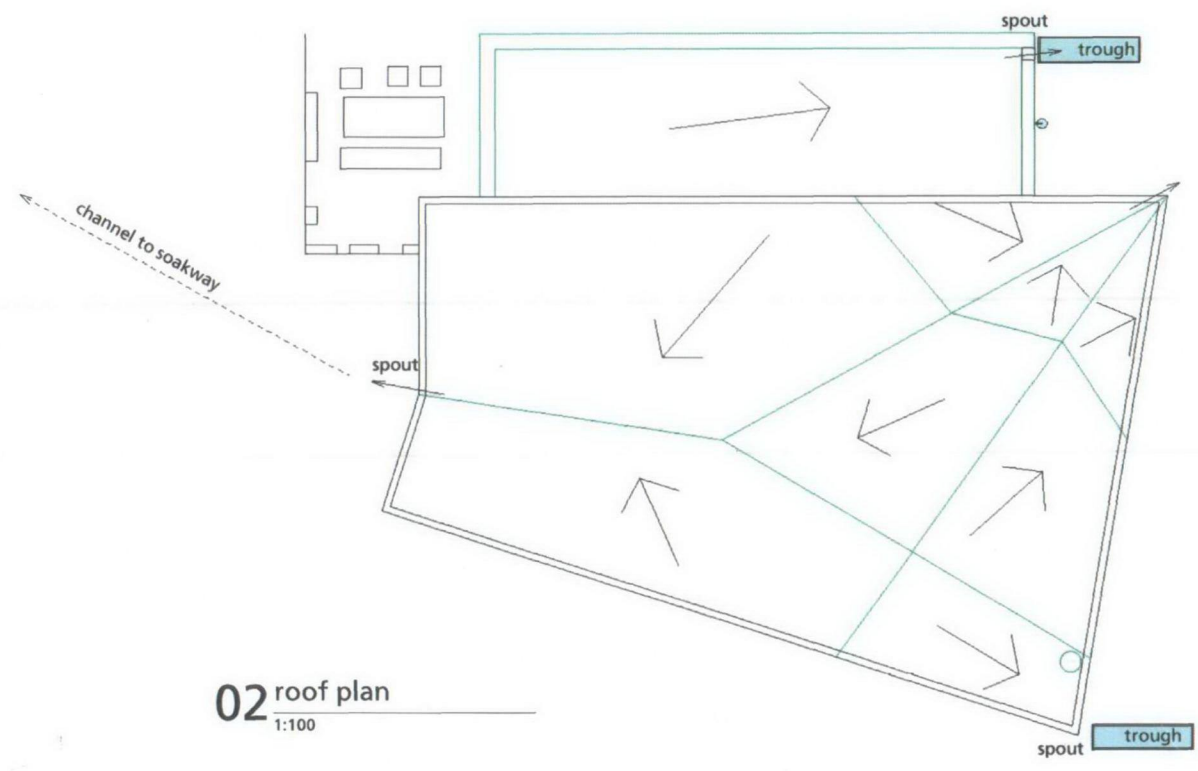

01.09.09 Planning

erectarchitecture.
Unit 3a, 11 Long Street, London E2 8HN, t: 020 7033 2779, f: 020 8082 5838

client LB Camden
project Kilburn Grange Pk Adv Playground
title Plan Approved, part 1
scale/date 1:100 at A2, 01.09.09
drawg no. 09109/ PL04-1

all drawings are copyright of erectarchitecture, do not scale from drawings,
the contractor is to verify all dimensions on site prior to any manufacture

0m 1m 5m 1:100