


Please see PL08-01 for continuation

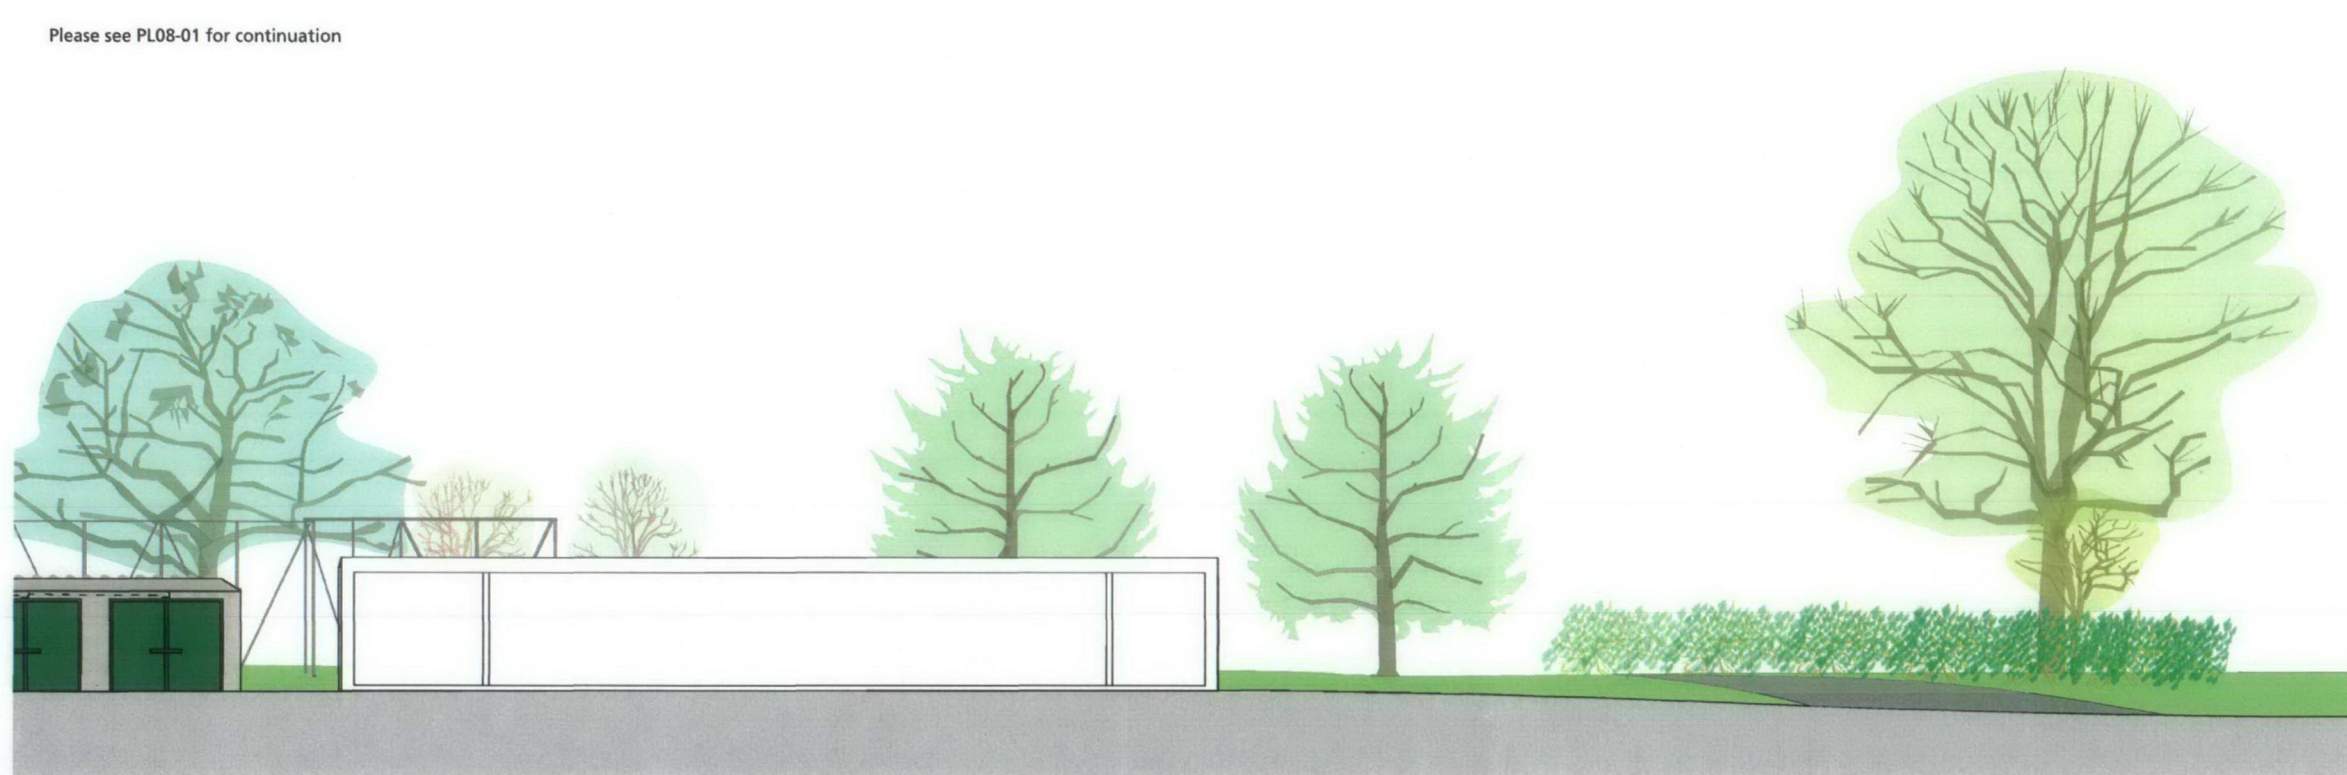

tip of lime tree
ca +12500mm

estimated height of
terrace on Messina
Avenue
ca +11500mm

tip of sycamore
ca +12000mm

tip of large yew
ca +10000mm


finished g.f. internal level
existing & proposed
±0.00 (±39.90 datum level)

images

01 existing section

1:100

existing cabin

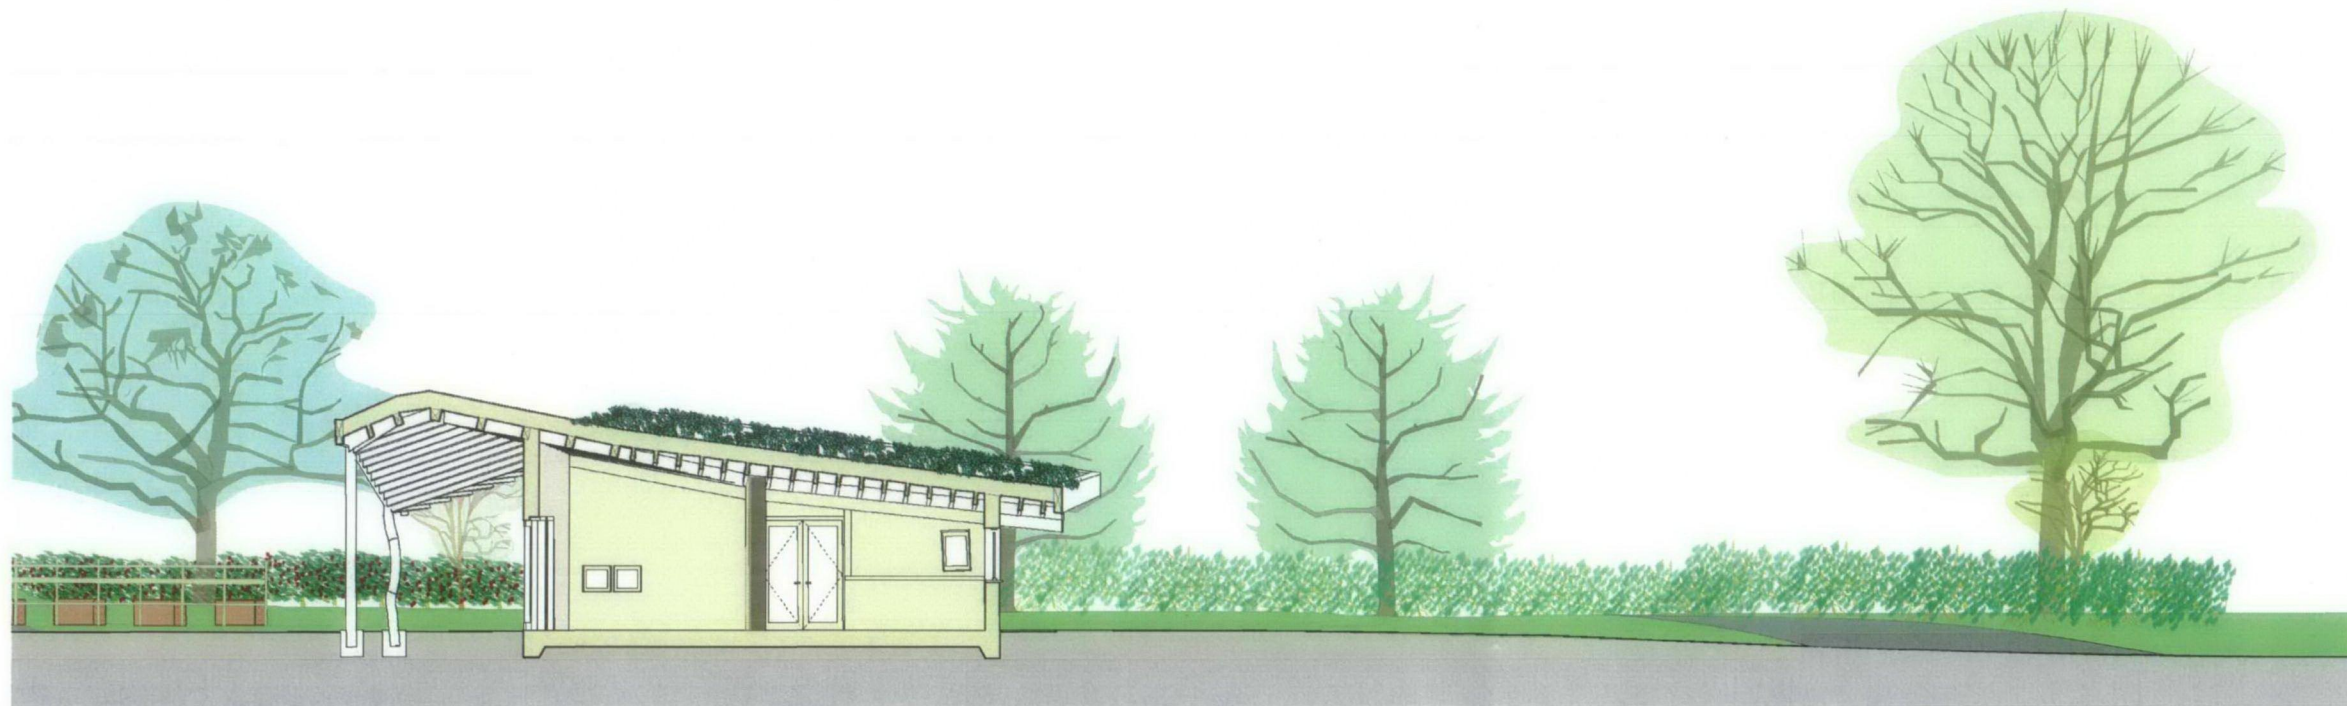

tip of lime tree
ca +12500mm

estimated height of
terrace on Messina
Avenue
ca +11500mm

tip of sycamore
ca +12000mm

tip of large yew
ca +10000mm

height of highest
platform
+6500mm

Top of building
+4800mm

highest mound
+1700mm
top of palisades & top
of willow fence
+1300mm

top of bramble hedge
+900mm

finished g.f. internal level
existing & proposed
±0.00 (±39.90 datum level)

vegetable plots bike park (behind)

02 approved section

1:100

approved centre



03 key plan

1:500

RECEIVED
17 DEC 2009

01.09.09 Issued for planning

erectarchitecture.

Unit 3a, 11 Long Street, London E2 8HN, t. 020 7033 2779, f. 020 8082 5838

client LB Camden
project Kilburn Grange Pk Adv Playground
title Section A_A, existing & approved pt 2
scale/date 1:100 at A2, 01.09.09
dwg no 09109/ PL08-02

all drawings are copyright of erectarchitecture, do not scale from drawings,
the contractor is to verify all dimensions on site prior to any manufacture