




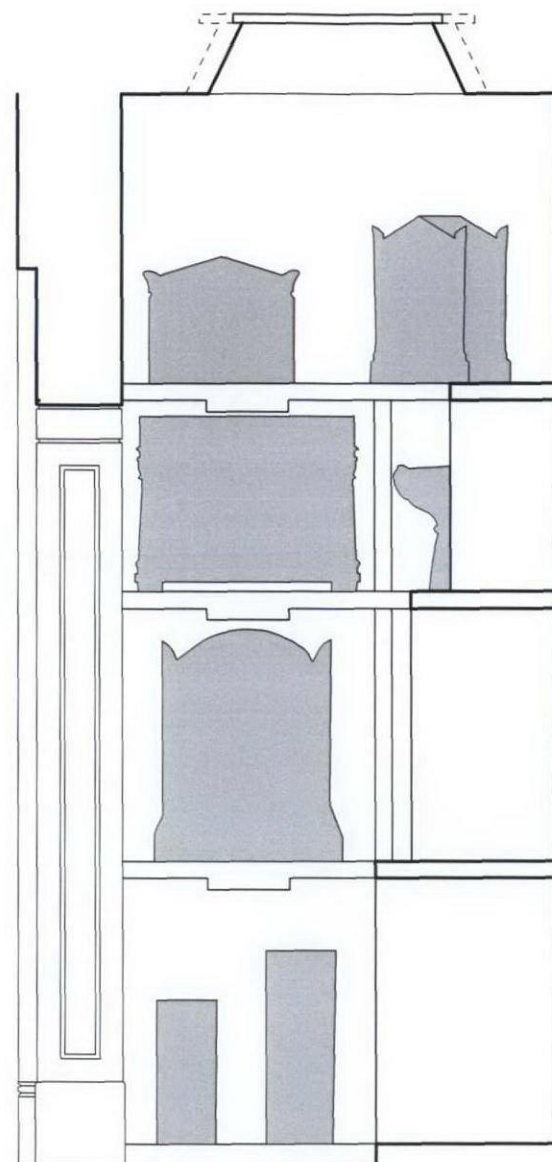

East Wall - Catacombs Interior

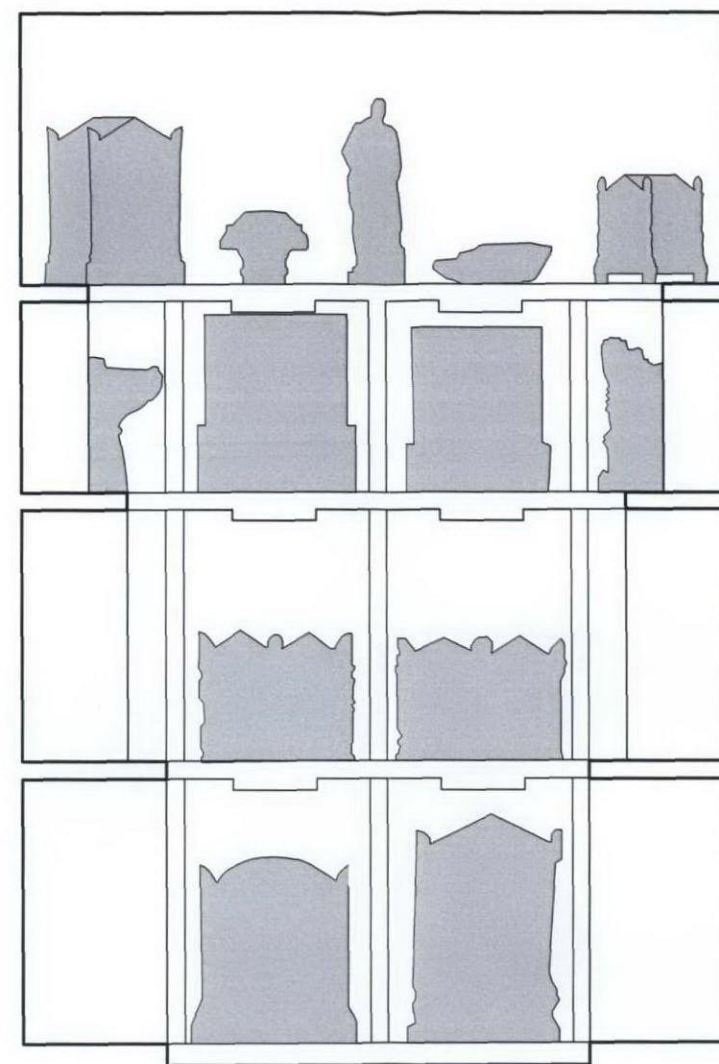

South Wall - Catacombs Interior

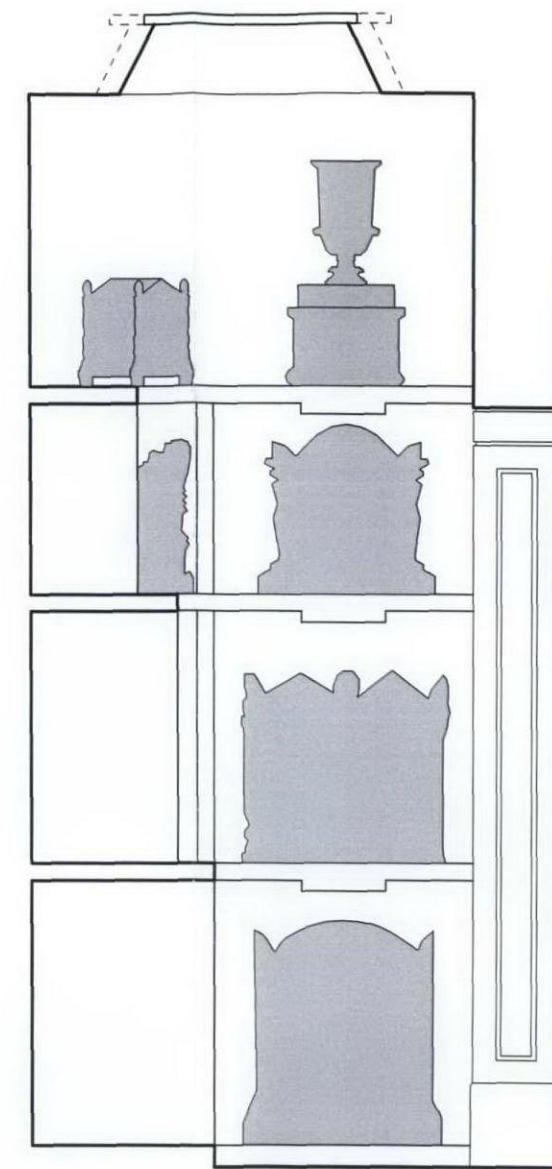


West Wall - Catacombs Interior


SIR JOHN SOANE'S MUSEUM OPENING UP THE SOANE

CATACOMBS	DRWG	506MP2/SU025
WALL ELEVATIONS	SCALE	1:20@A3
AS EXISTING	DATE	JUNE 2009


JULIAN HARRAP
ARCHITECTS

95 KINGSLAND ROAD LONDON E2 8AG
PHONE 020 7729 5111 FAX 020 7739 8306

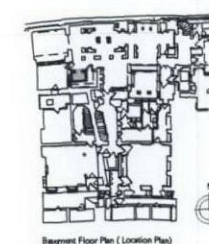


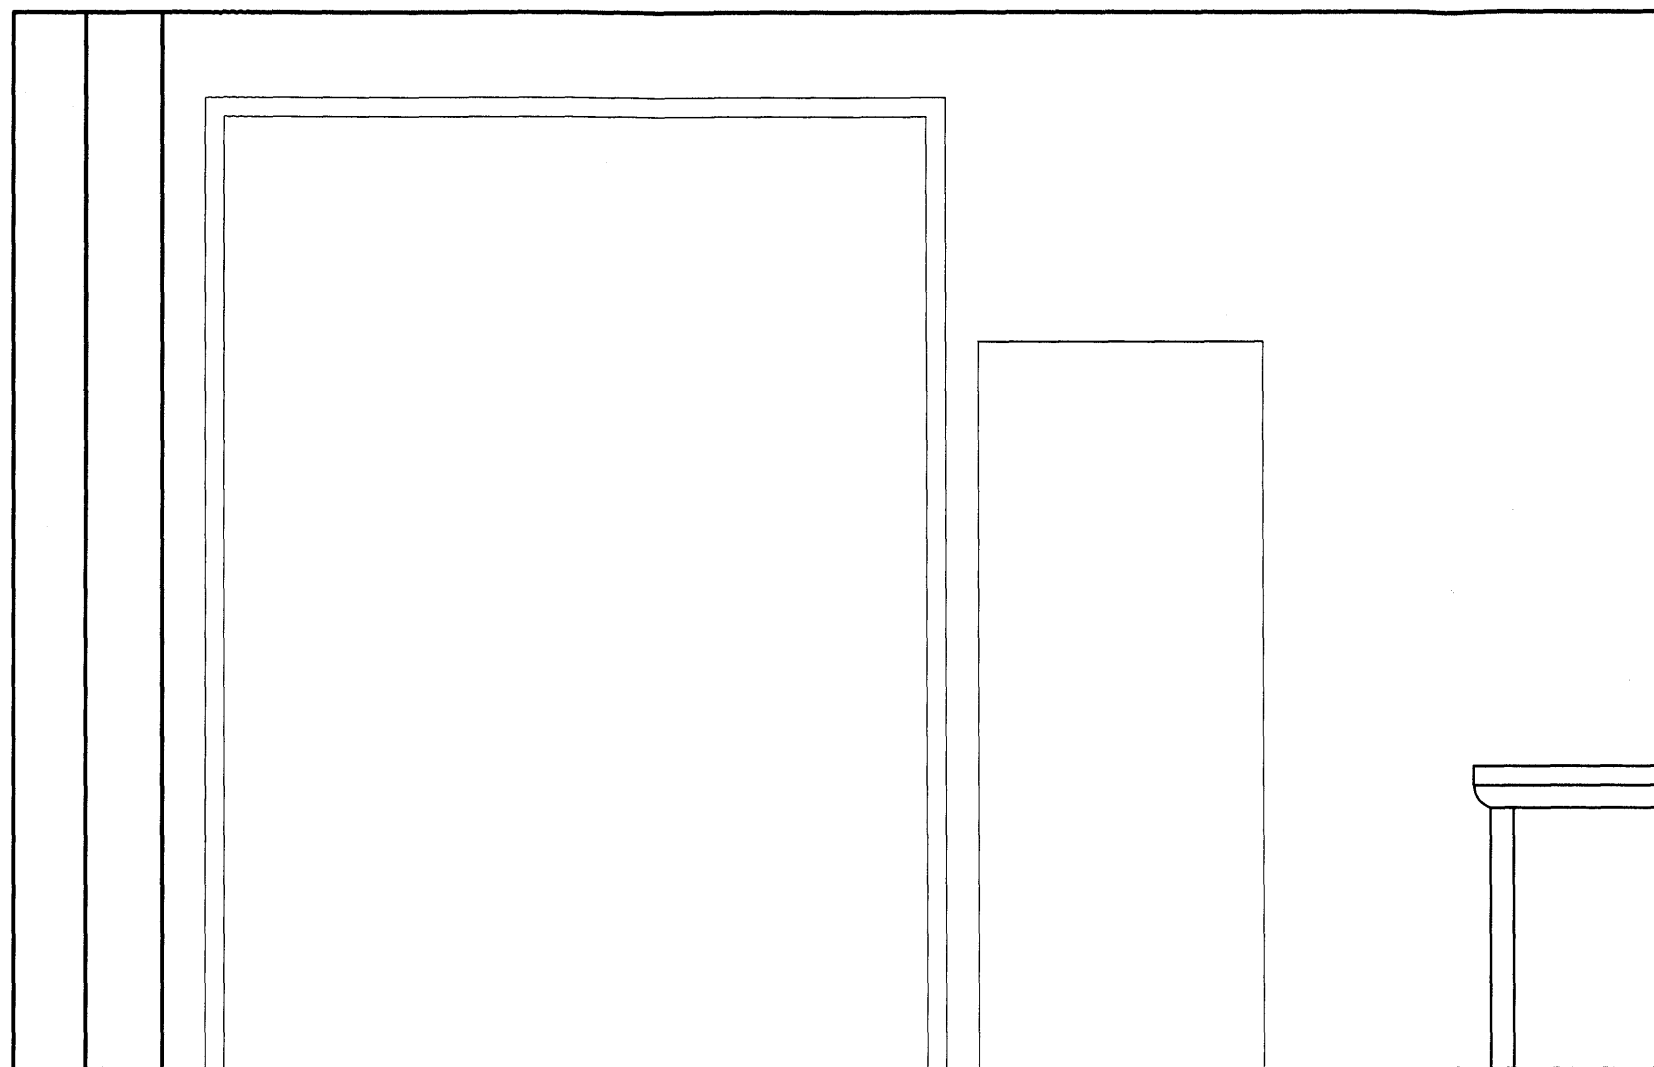

NORTH WALL

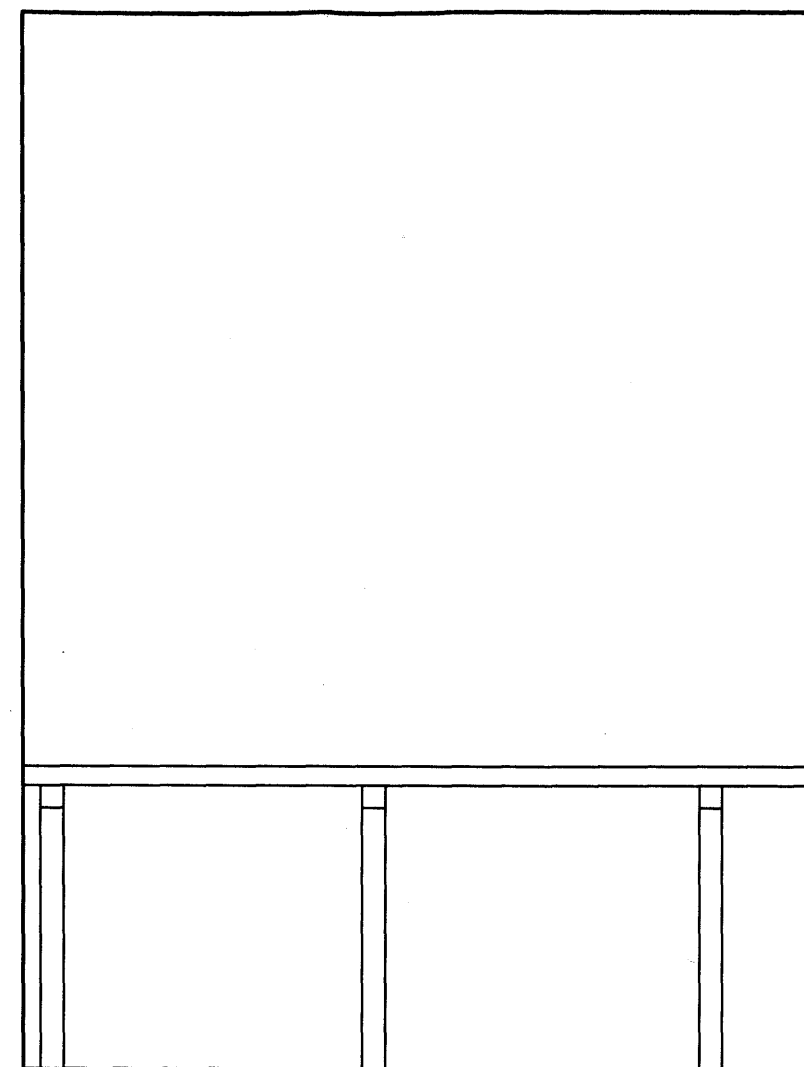

EAST WALL

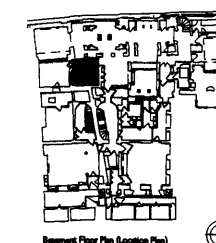


SIR JOHN SOANE'S MUSEUM OPENING UP THE SOANE


BASEMENT STORE	DRWG	506MP2/SU026
NORTH & EAST WALLS	SCALE	1:20@A3
AS EXISTING	DATE	JUNE 2009

JULIANHARRAP
ARCHITECTS


95 KINGSLAND ROAD LONDON E2 8AG
PHONE 020 7729 5111 FAX 020 7739 8306

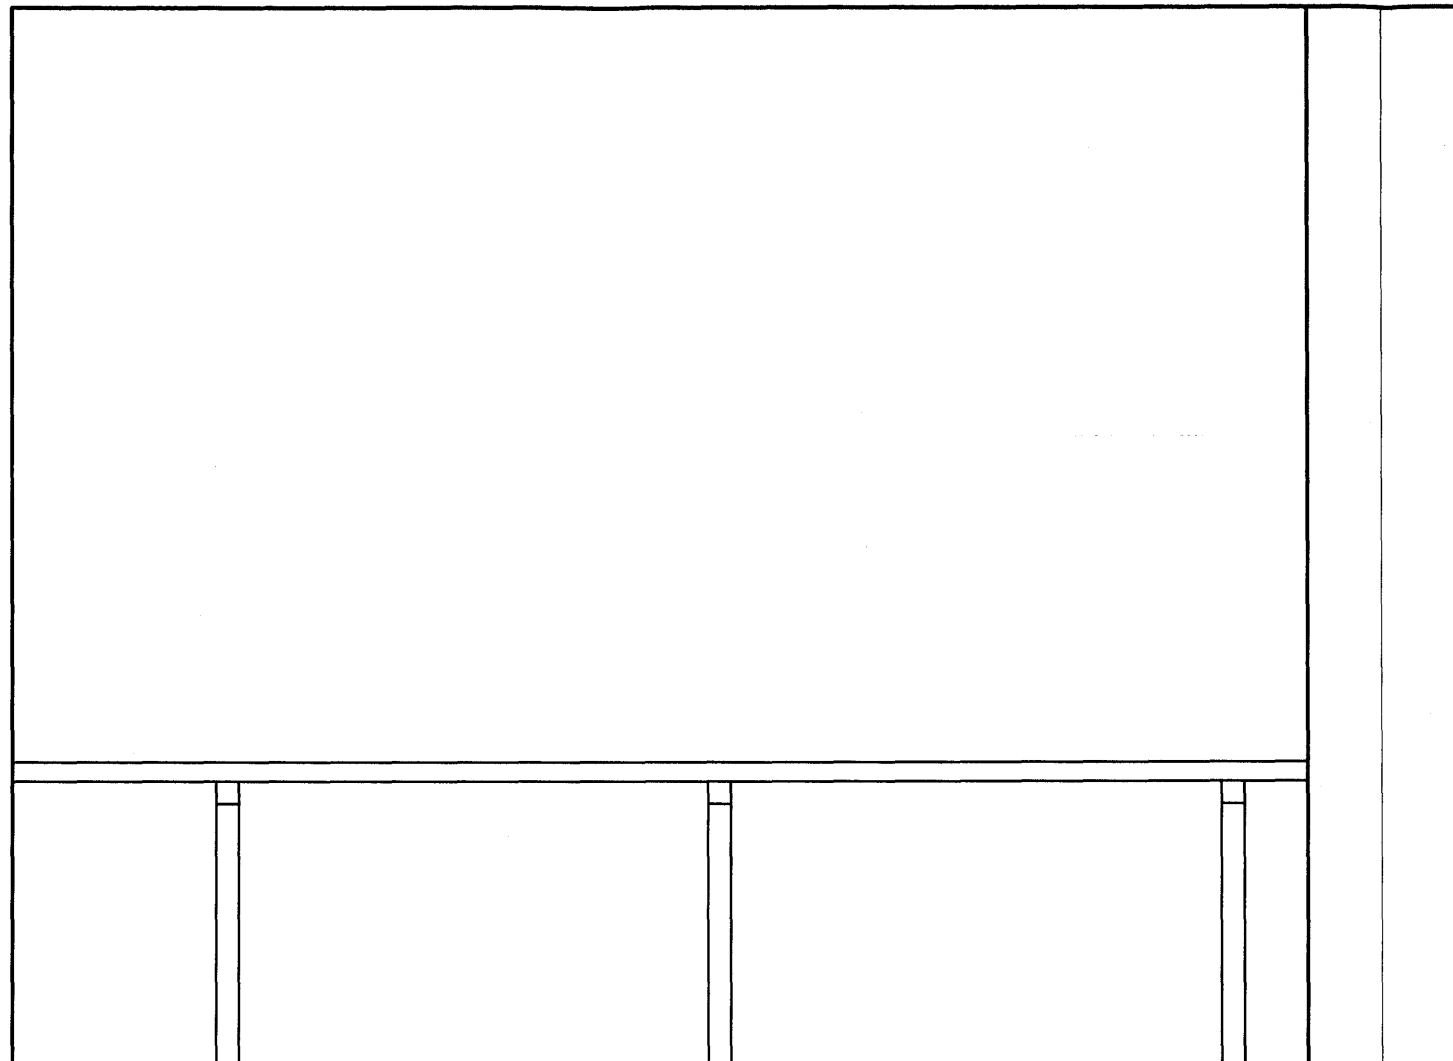

SOUTH WALL

 

WEST WALL

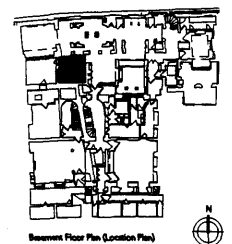


SIR JOHN SOANE'S MUSEUM OPENING UP THE SOANE


BASEMENT STORE	DRWG	506MP2/SU027
SOUTH & WEST WALLS	SCALE	1:20@A3
AS EXISTING	DATE	JUNE 2009

JULIANHARRAP
ARCHITECTS

95 KINGSLAND ROAD LONDON E2 8AG
PHONE 020 7729 5111 FAX 020 7739 8306

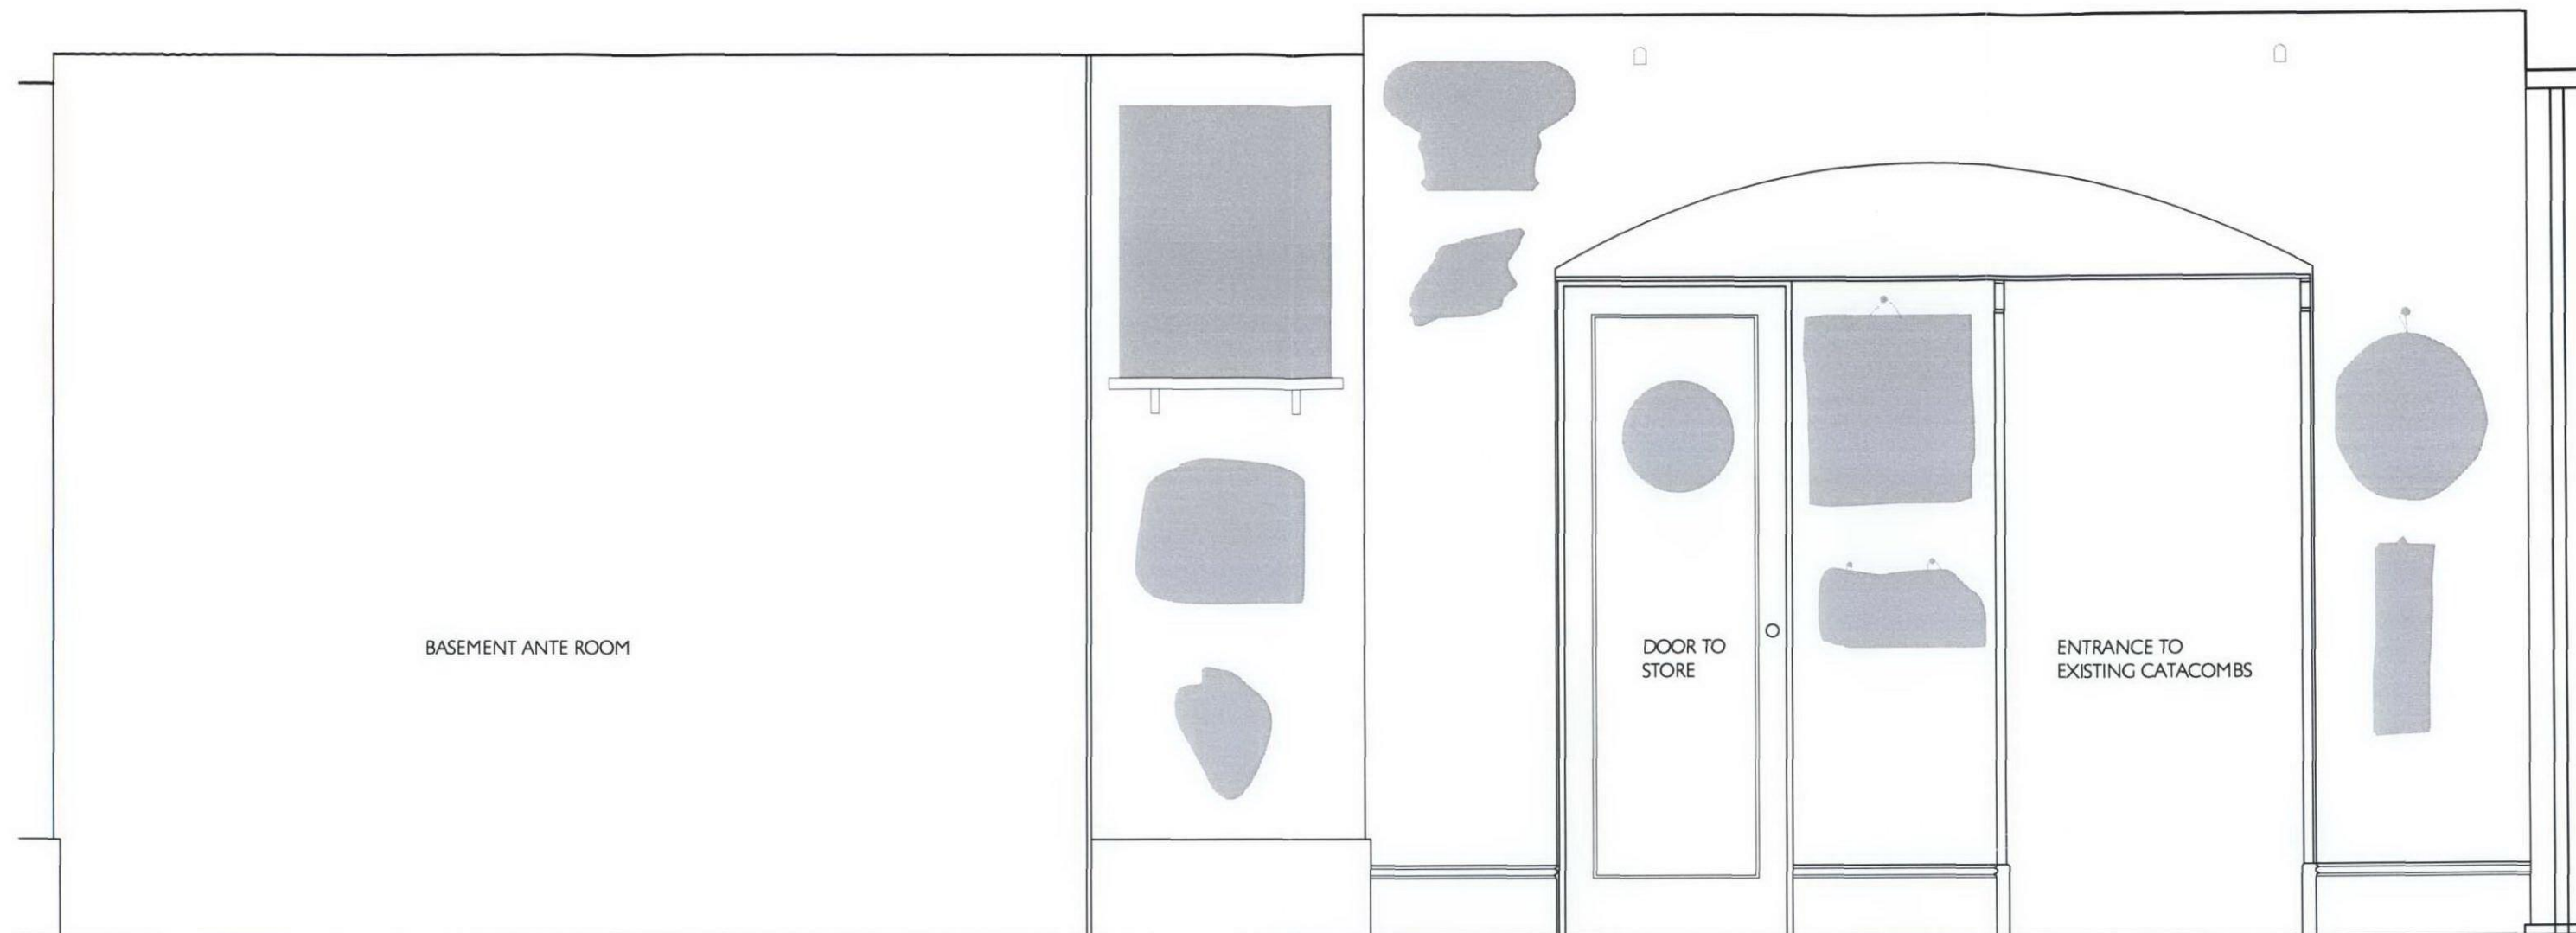

SOUTH WALL WEST END OF BASEMENT SOUTH CORRIDOR

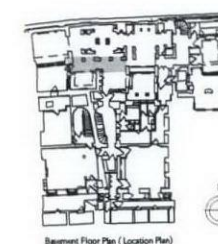

SIR JOHN SOANE'S MUSEUM OPENING UP THE SOANE

BASEMENT SOUTH	DRWG	506MP2/SU028
PASSAGE SOUTH WALL	SCALE	1:20@A3
AS EXISTING	DATE	JUNE 2009

JULIAN HARRAP
ARCHITECTS

95 KINGSLAND ROAD LONDON E2 8AG
PHONE 020 7729 5111 FAX 020 7739 8306