




NORTH WALL

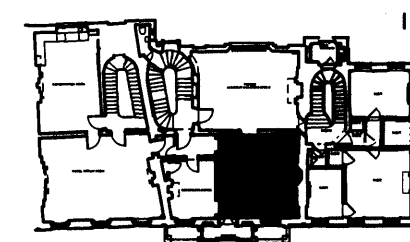


SECOND FLOOR KEY PLAN

SIR JOHN SOANE'S MUSEUM
OPENING UP THE SOANE


ROOM 13 RmS/1 DRWG 506MP2/SU040
NORTH WALL SCALE 1:20 @ A3
AS EXISTING DATE NOV. 2009

JULIAN HARRAP
ARCHITECTS

95 KINGSLAND ROAD LONDON E2 8AG
PHONE 020 7729 5111 FAX 020 7739 8306

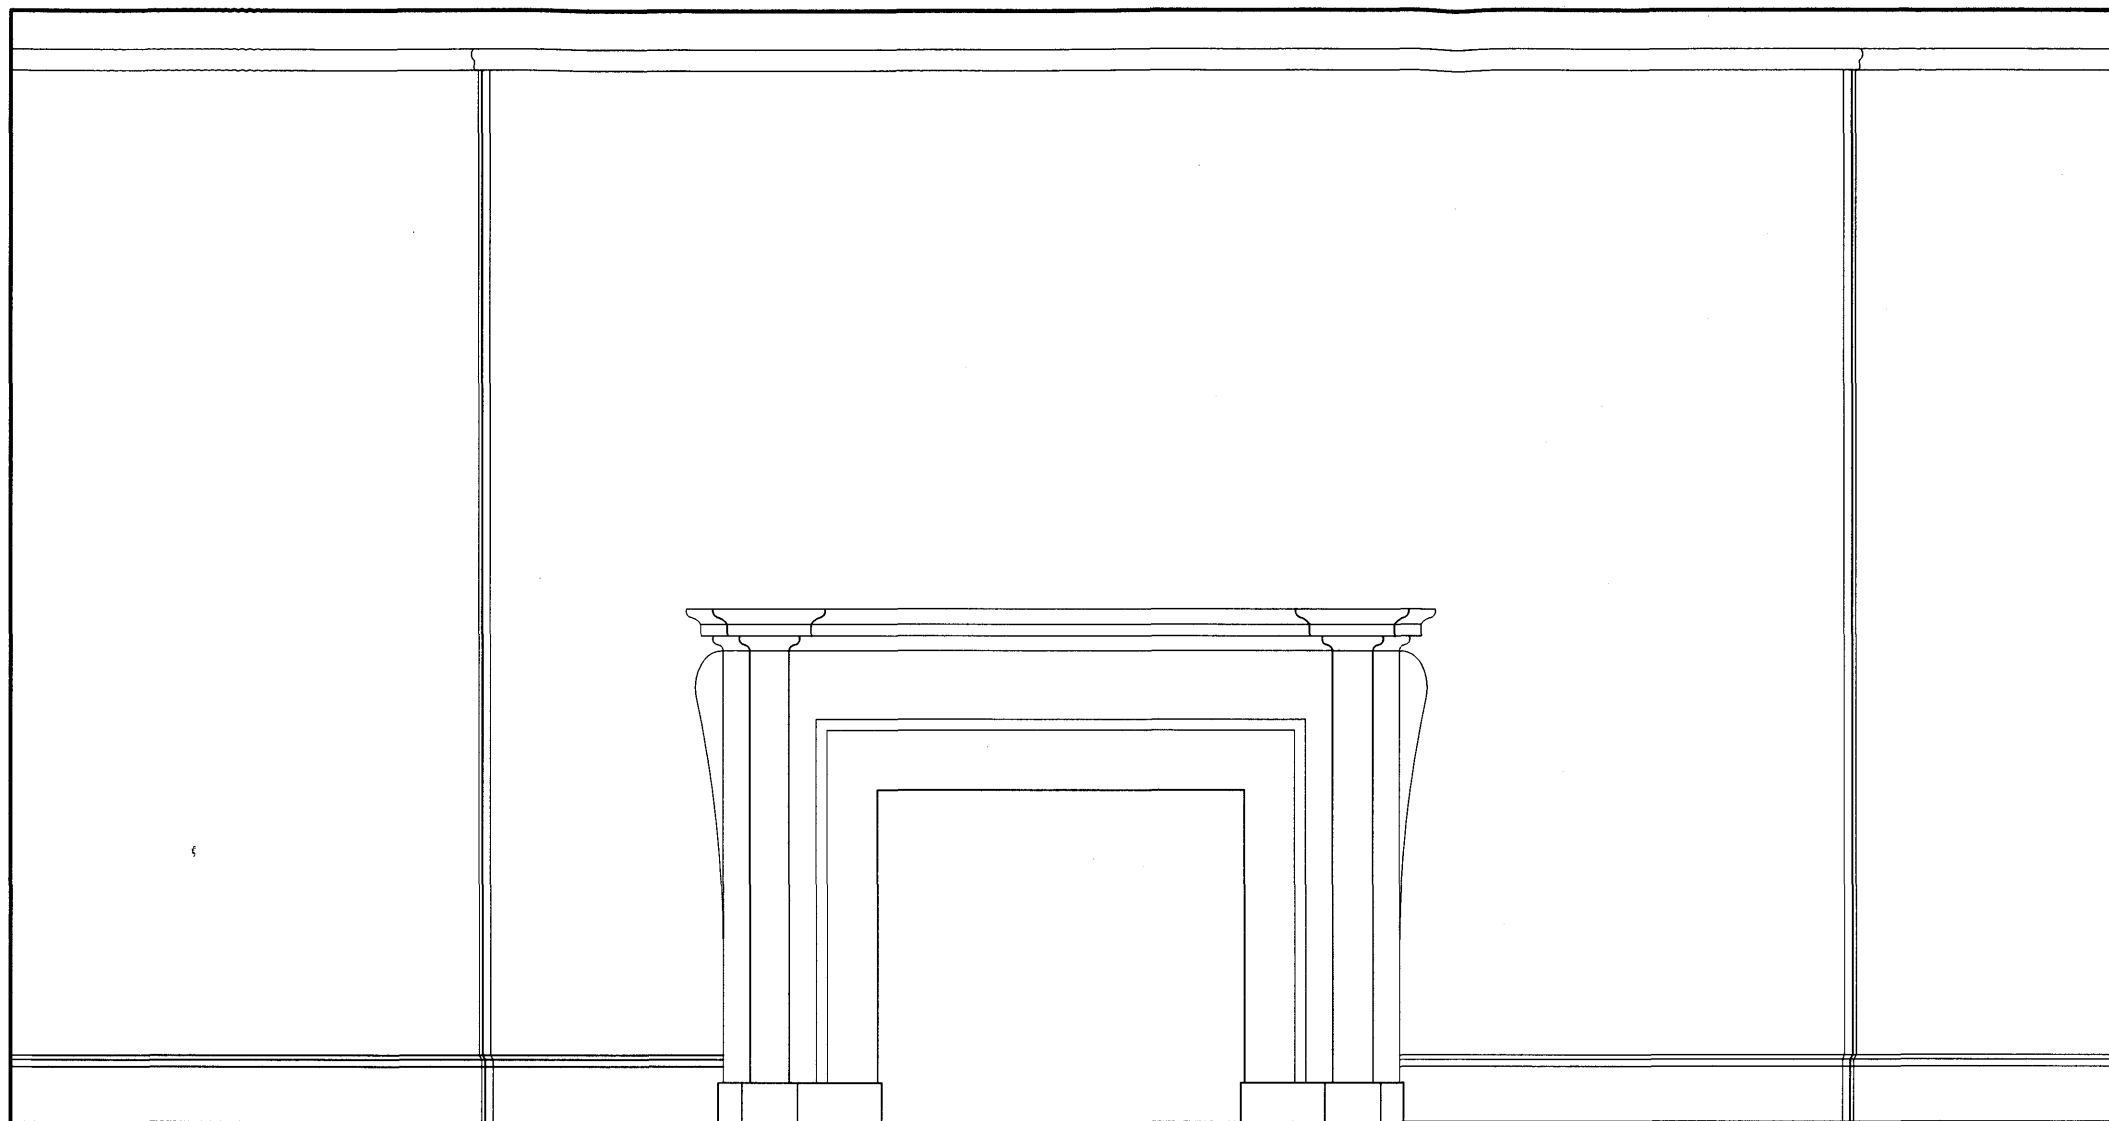

EAST WALL.

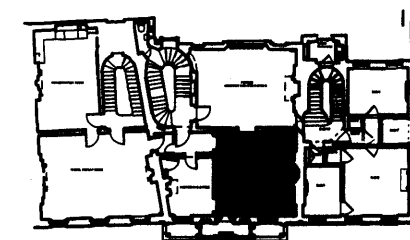


SECOND FLOOR KEY PLAN

SIR JOHN SOANE'S MUSEUM
OPENING UP THE SOANE


ROOM 13 RmS/1	DRWG 506MP2/SU041
EAST WALL	SCALE 1:20 @ A3
AS EXISTING	DATE NOV. 2009

JULIANHARRAP
ARCHITECTS

95 KINGSLAND ROAD LONDON E2 8AG
PHONE 020 7729 5111 FAX 020 7739 8306

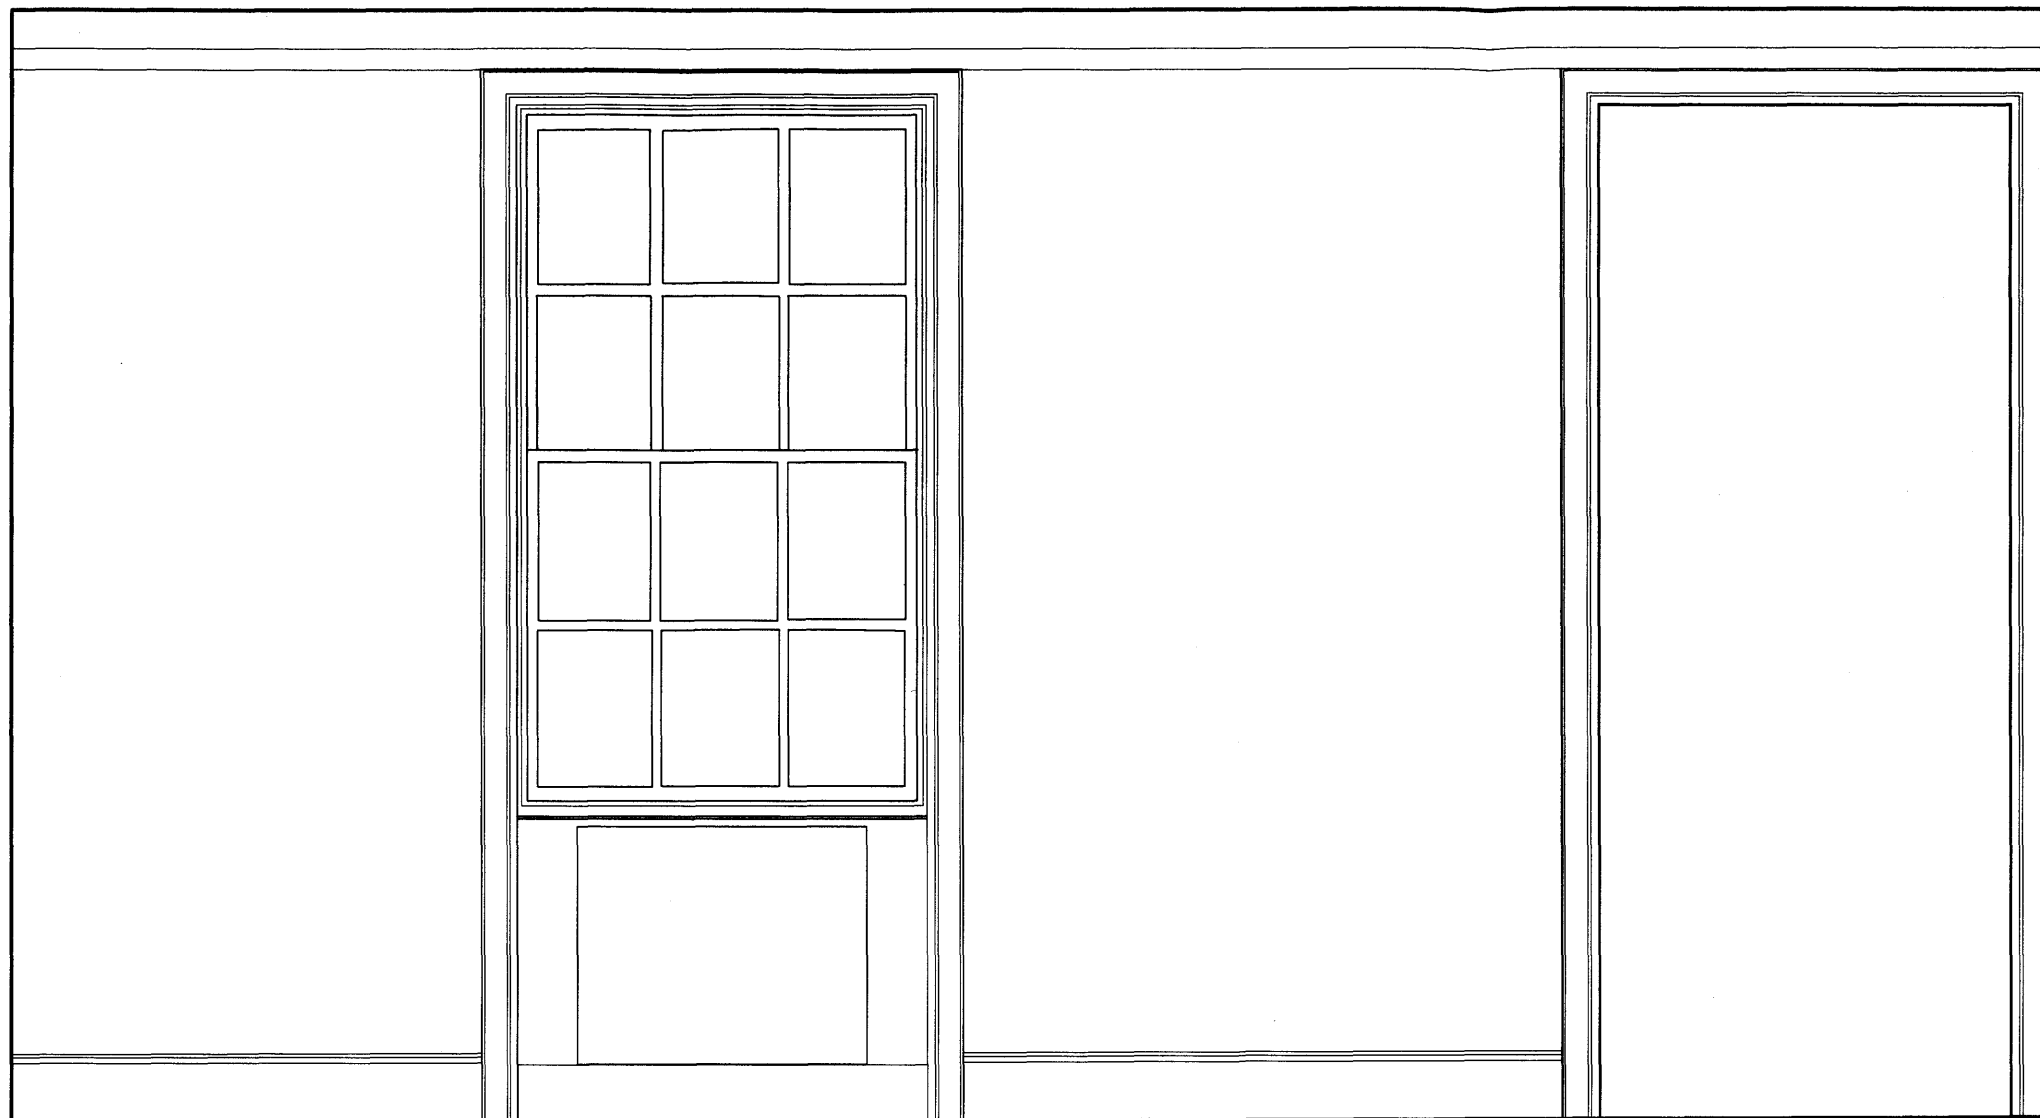

SOUTH WALL.

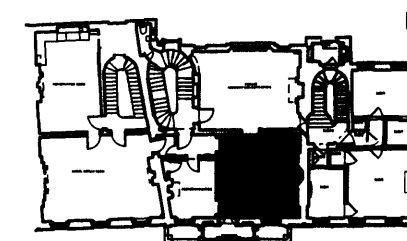


SECOND FLOOR KEY PLAN

SIR JOHN SOANE'S MUSEUM
OPENING UP THE SOANE


ROOM 13 RmS/1 DRWG 506MP2/SU042
SOUTH WALL SCALE 1:20 @ A3
AS EXISTING DATE NOV. 2009

JULIANHARRAP
ARCHITECTS

95 KINGSLAND ROAD LONDON E2 8AG
PHONE 020 7729 5111 FAX 020 7739 8306

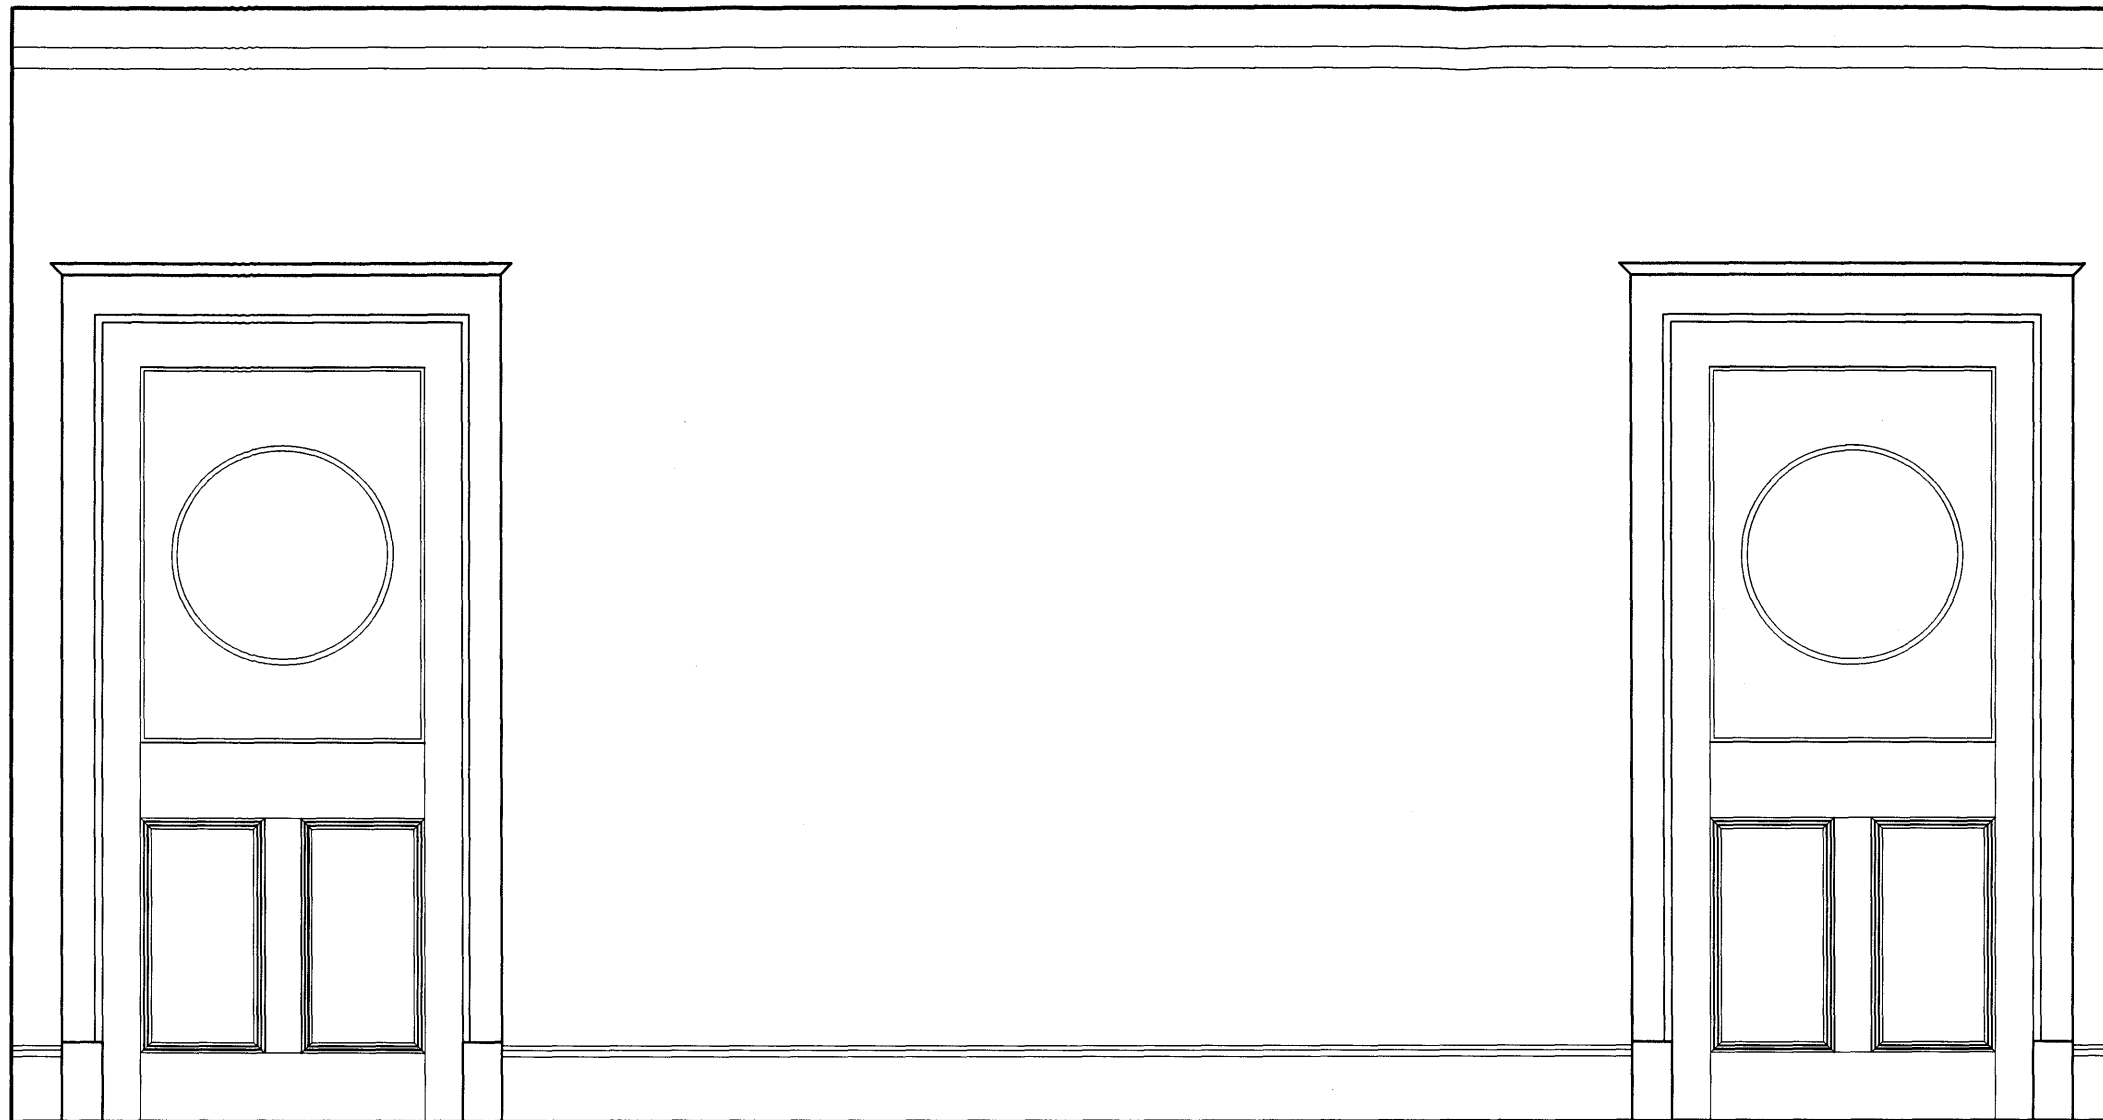

WEST WALL.

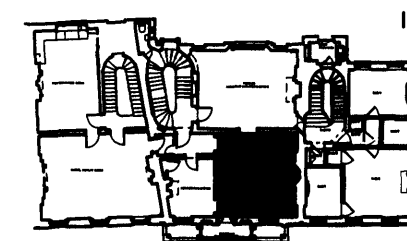

SECOND FLOOR KEY PLAN

SIR JOHN SOANE'S MUSEUM
OPENING UP THE SOANE


ROOM 13 RmS/1	DRWG 506MP2/SU043
WEST WALL	SCALE 1:20 @ A3
AS EXISTING	DATE NOV. 2009

JULIANHARRAP
ARCHITECTS

95 KINGSLAND ROAD LONDON E2 8AG
PHONE 020 7729 5111 FAX 020 7739 8306



NORTH WALL.

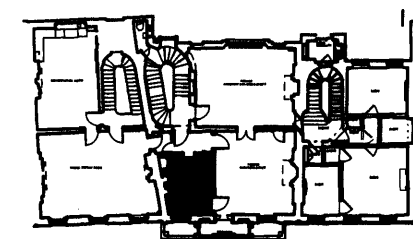

SECOND FLOOR KEY PLAN

SIR JOHN SOANE'S MUSEUM
OPENING UP THE SOANE

ROOM 13 RmS/2 DRWG 506MP2/SU044
NORTH WALL SCALE 1:20 @ A3
AS EXISTING DATE NOV. 2009

JULIANHARRAP
ARCHITECTS

95 KINGSLAND ROAD LONDON E2 8AG
PHONE 020 7729 5111 FAX 020 7739 8306