



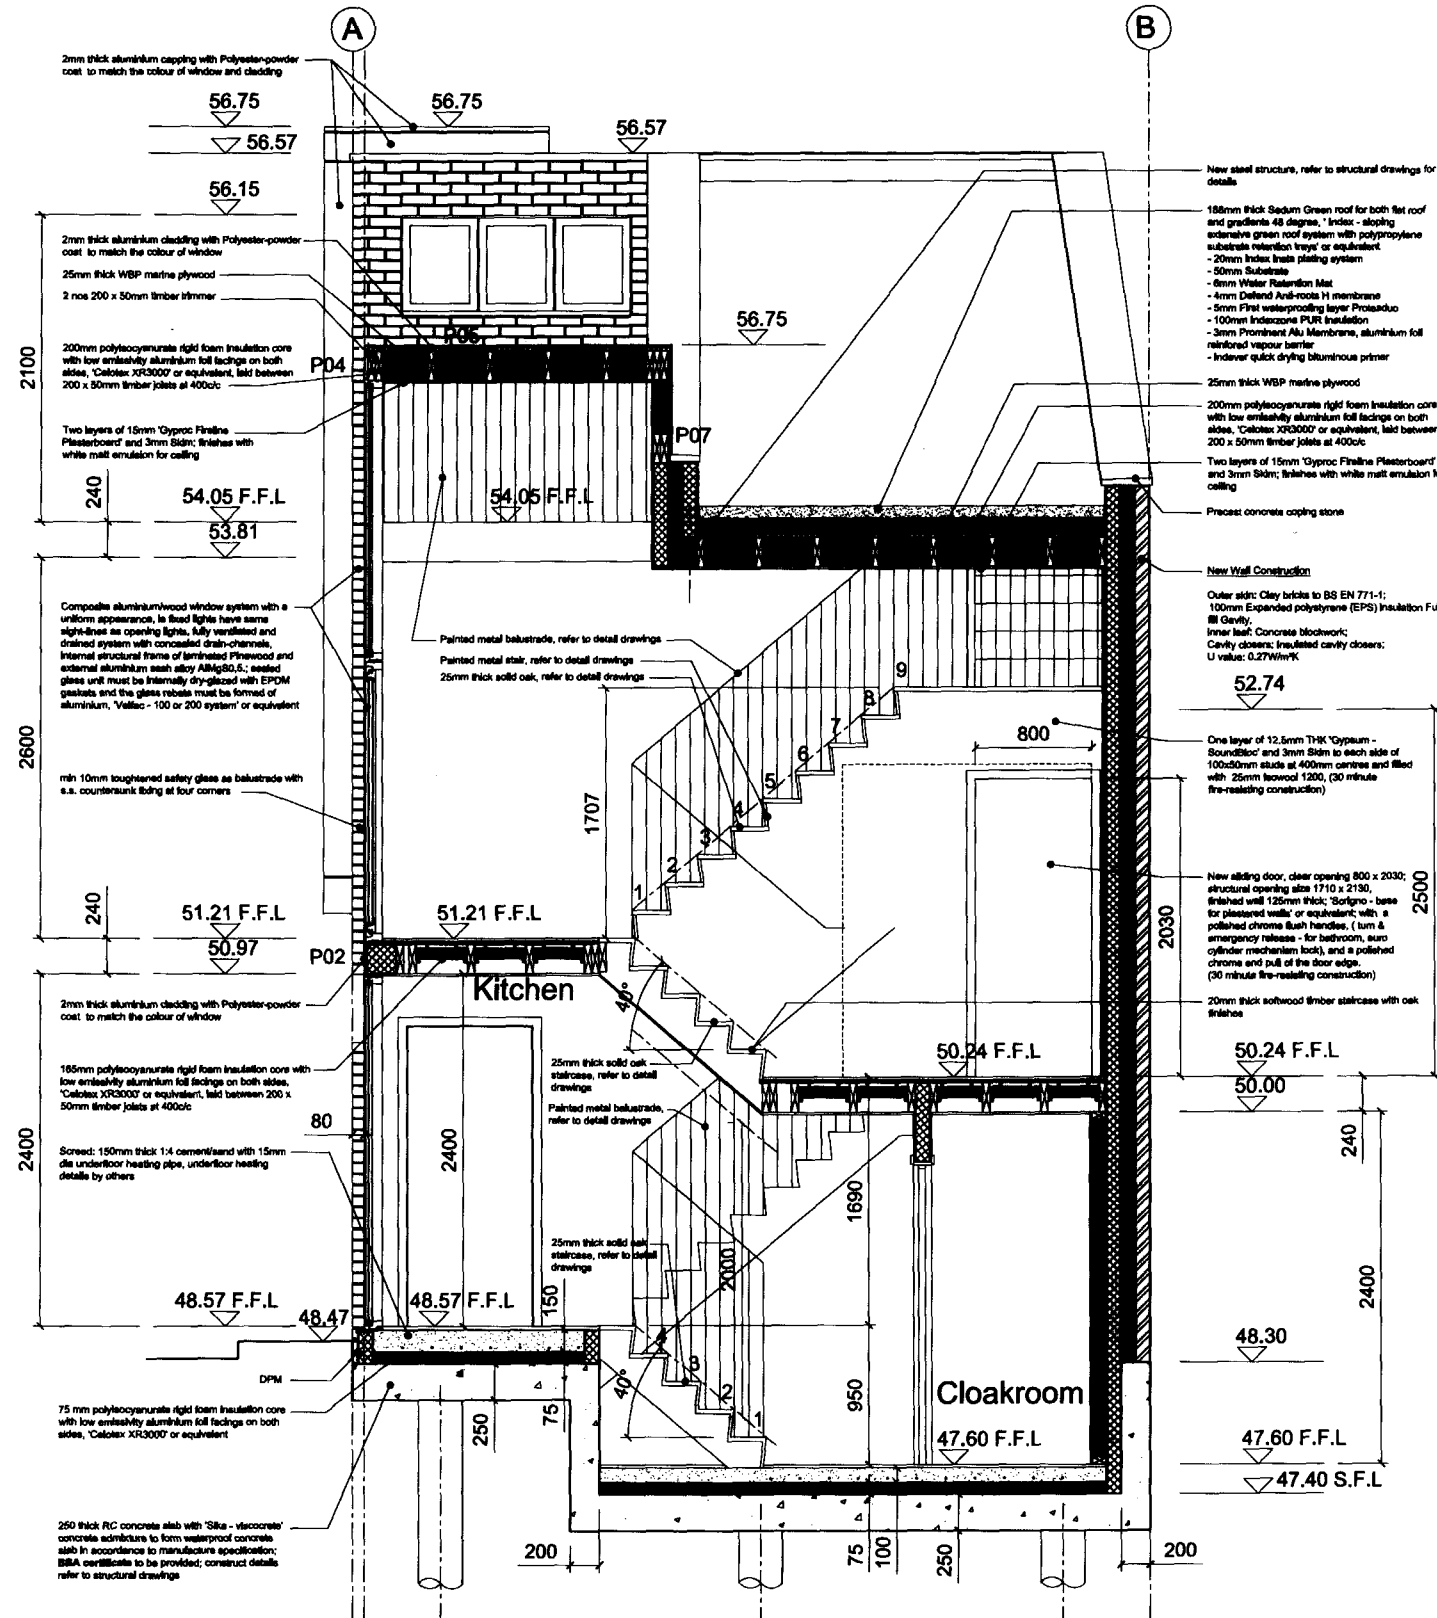

1 Proposed Section D

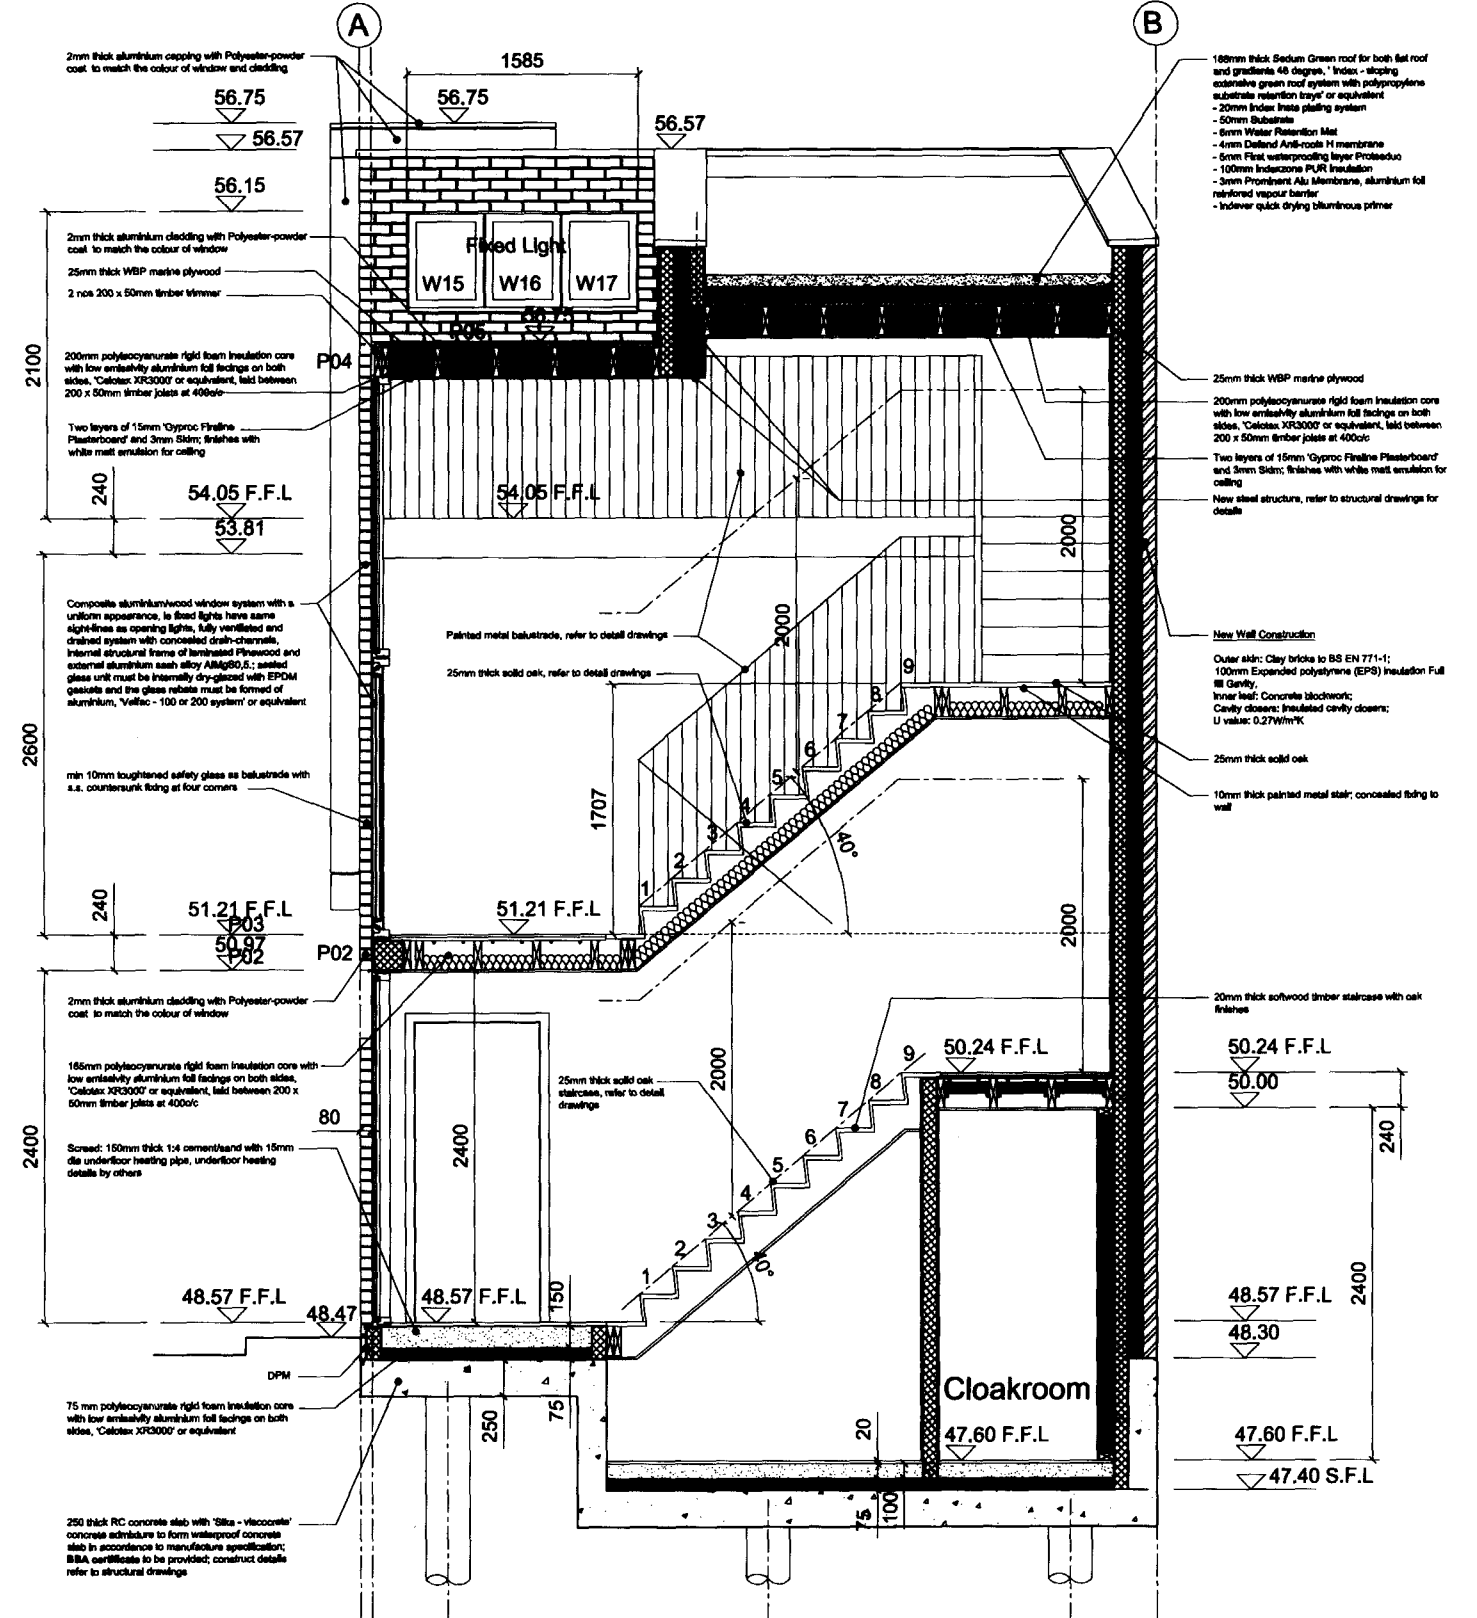

2 Proposed Section E

GENERAL NOTES

All dimensions are in millimetres

REVISION

A MAY 09 Revise stair details
B AUG 09 Revise layout according to DS comments
C DEC 09 Change W01 to 05, D01, W08 to W10 set back from front wall by 80mm

Ko and Partners

Unit 6
1-3 Upper Richmond Road
London SW15 2RF
T 020 8674 0768
F 020 762 3742
E postbox@koandpartners.co.uk

Project: LAND TO REAR OF 169 YORK WAY, LONDON N7 9LN

PROPOSED SECTION D AND E

328-B-008
DEC 09

Revised:
Scale: 1:25

Client:
CAMDEN DEVELOPMENT CO. LTD.