



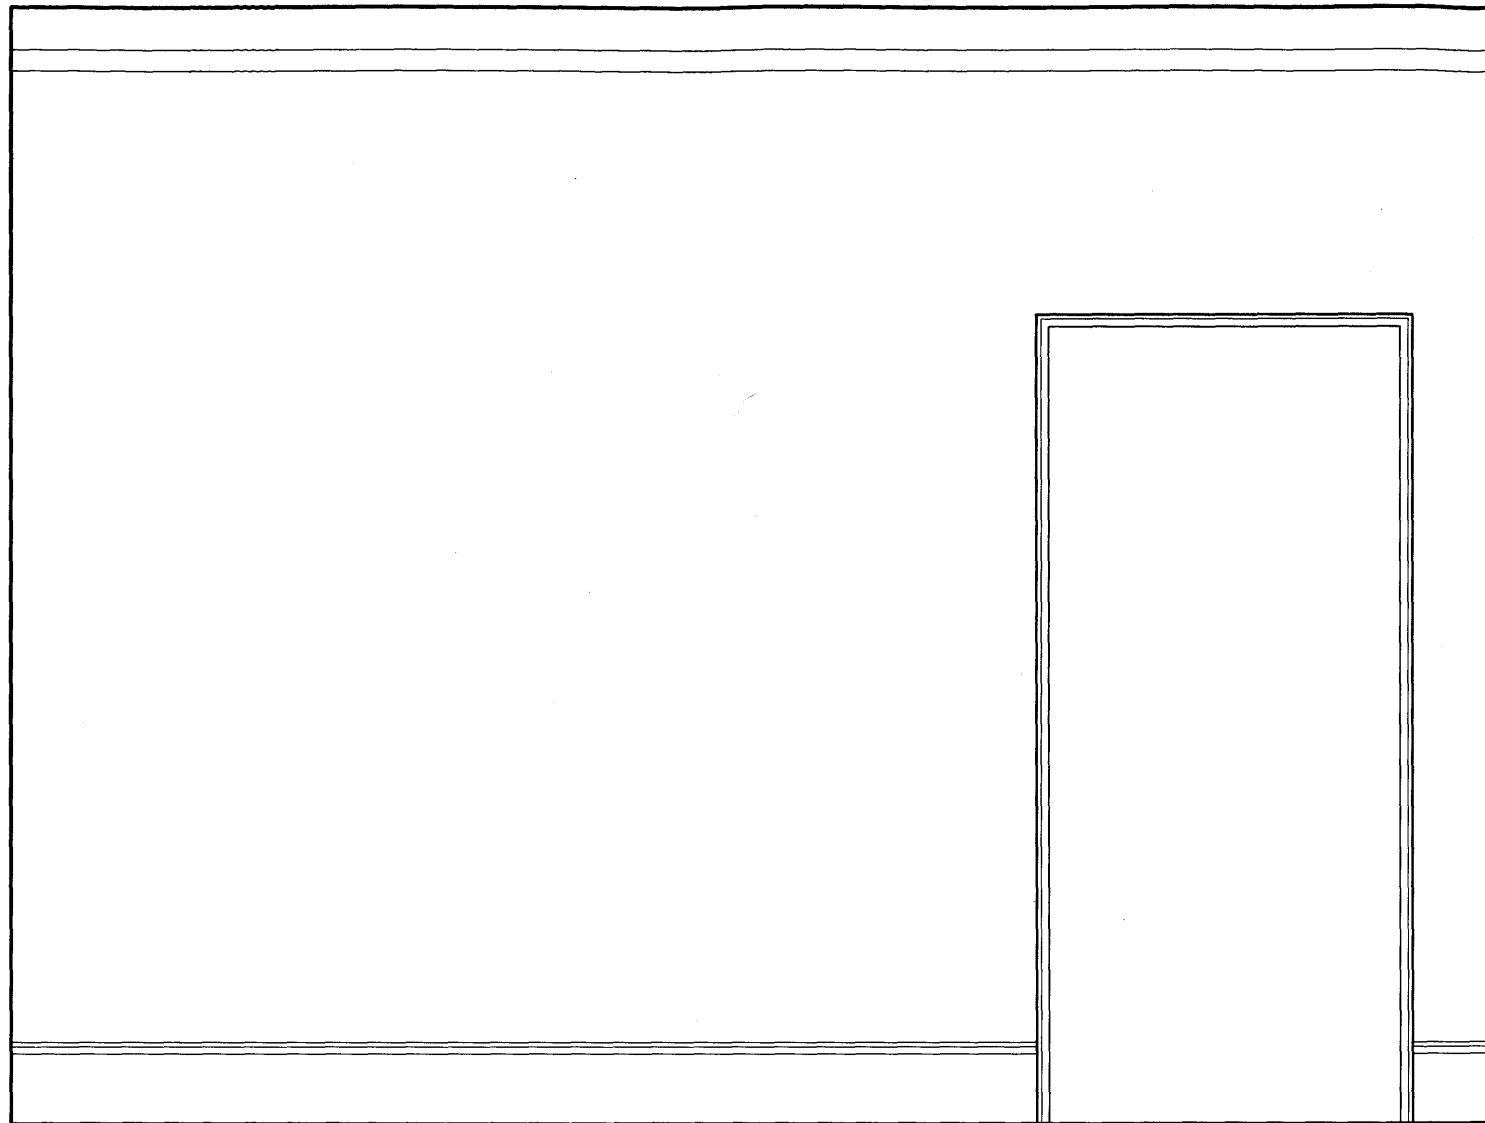

EAST WALL.

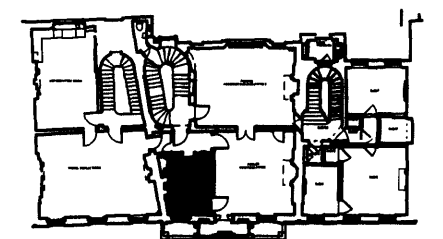


SECOND FLOOR KEY PLAN

SIR JOHN SOANE'S MUSEUM  
OPENING UP THE SOANE


ROOM 13 RmS/2      DRWG 506MP2/SU045  
EAST WALL      SCALE 1:20 @ A3  
AS EXISTING      DATE NOV. 2009

**JULIANHARRAP**  
ARCHITECTS

95 KINGSLAND ROAD      LONDON E2 8AG  
PHONE 020 7729 5111      FAX 020 7739 8306

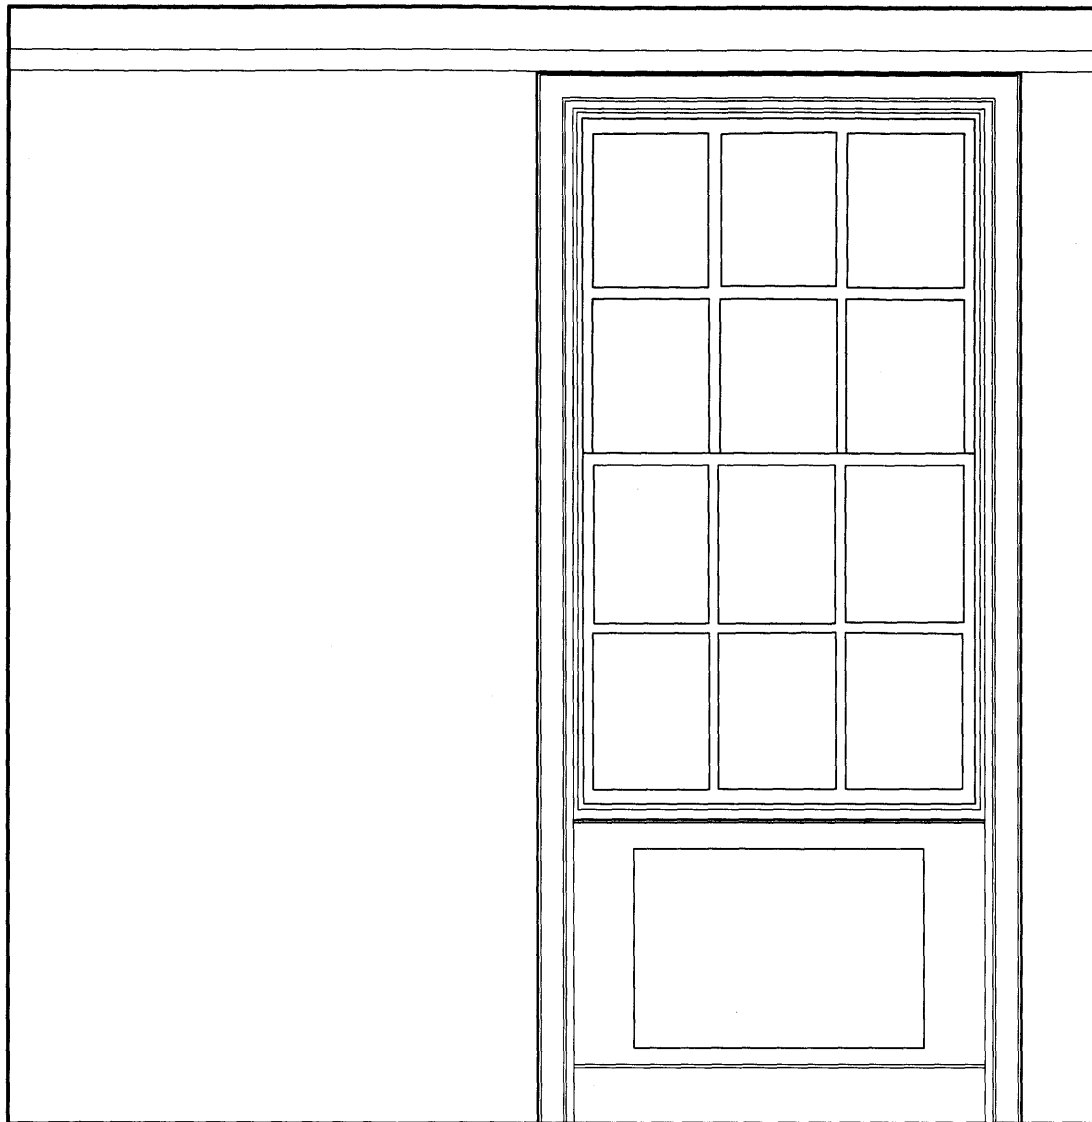

SOUTH WALL.

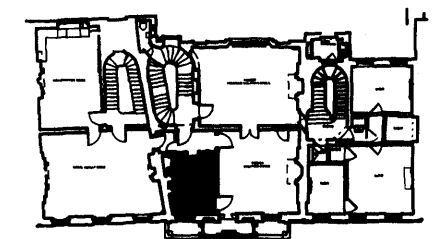


SECOND FLOOR KEY PLAN

# SIR JOHN SOANE'S MUSEUM OPENING UP THE SOANE


|               |       |              |
|---------------|-------|--------------|
| ROOM 13 RmS/2 | DRWG  | 506MP2/SU046 |
| SOUTH WALL    | SCALE | 1:20 @ A3    |
| AS EXISTING   | DATE  | NOV. 2009    |

**JULIANHARRAP**  
ARCHITECTS

95 KINGSLAND ROAD LONDON E2 8AG  
PHONE 020 7729 5111 FAX 020 7739 8306

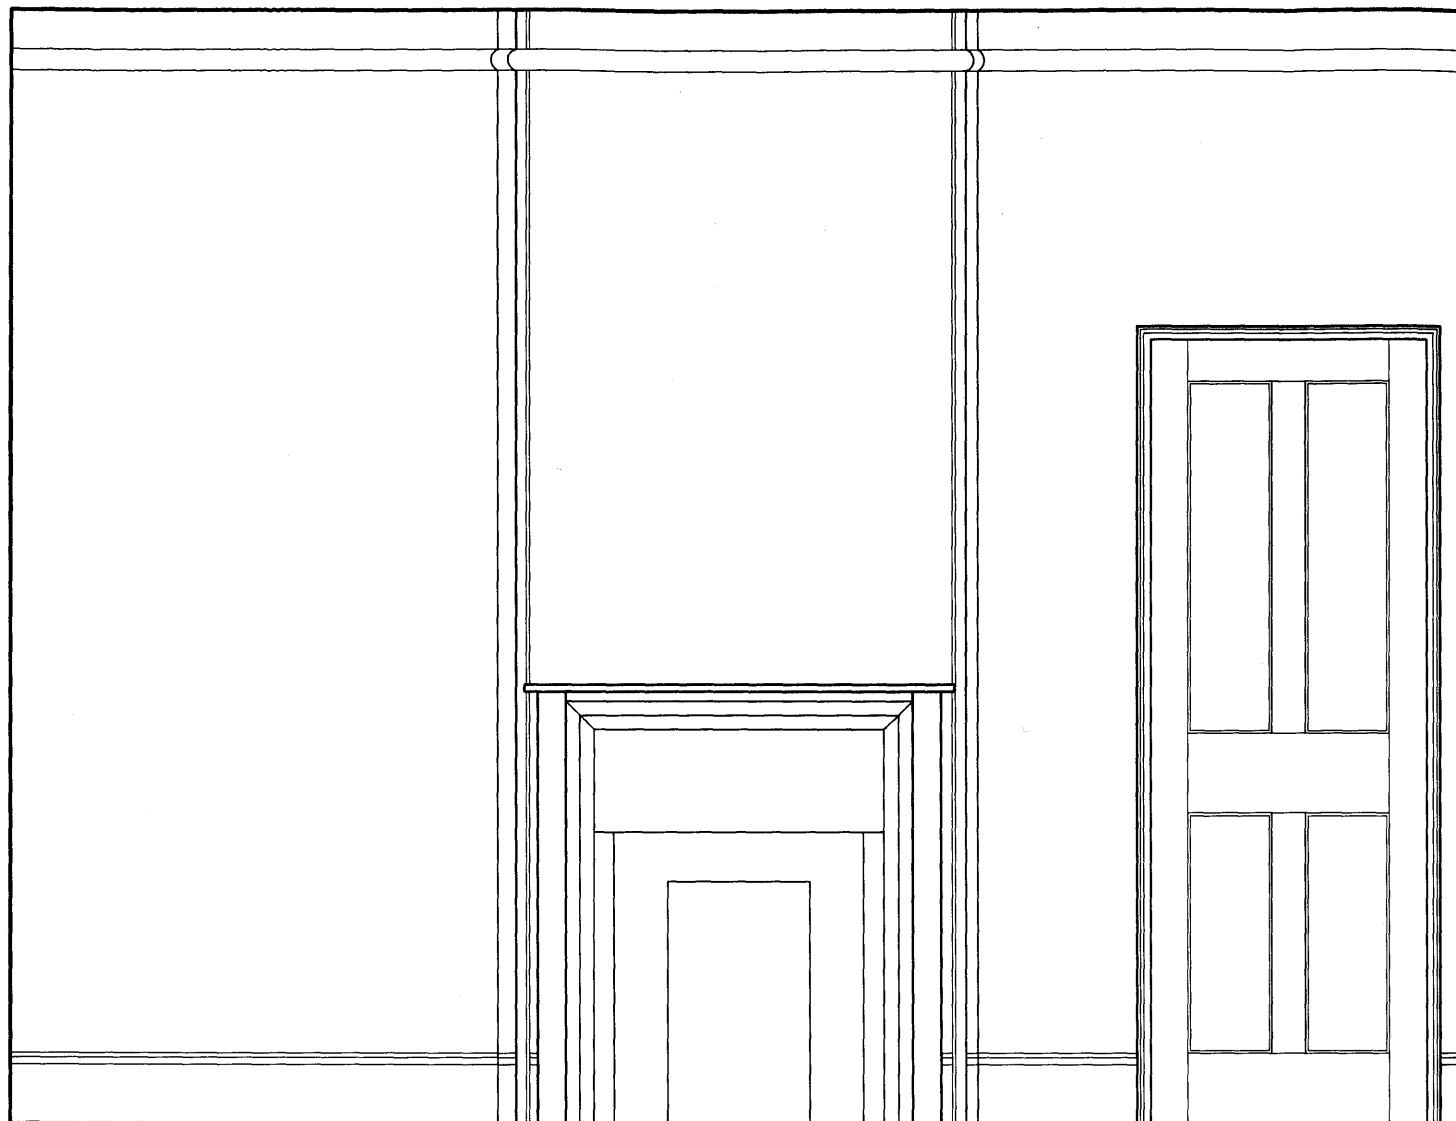

WEST WALL.

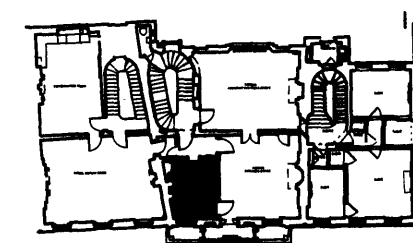

SECOND FLOOR KEY PLAN

# SIR JOHN SOANE'S MUSEUM OPENING UP THE SOANE

ROOM 13 RmS/2      DRWG 506MP2/SU047  
WEST WALL      SCALE 1:20 @ A3  
AS EXISTING      DATE NOV. 2009

**JULIANHARRAP**  
ARCHITECTS

95 KINGSLAND ROAD      LONDON E2 8AG  
PHONE 020 7729 5111      FAX 020 7739 8306