



Copyright.
scaled.
be

dining

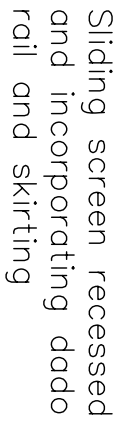

37

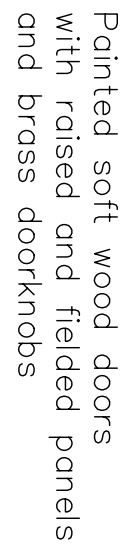

Replace 2 panel door
with 6 panel door

Painted softwood
architraves, skirtings
and dado rail see
drawing 13 for details


ELEVATION B




ELEVATION C



ELEVATION D

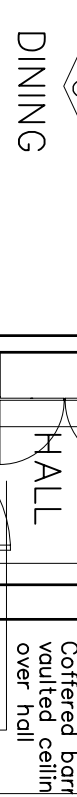

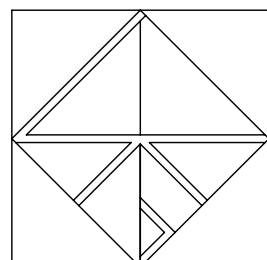JOHN COOPER ASSOCIATES CHARTERED ARCHITECTS VANN HOUSE 10000 WILSON AVENUE FENNELLS HALLCHURCH SURREY GU2 3SE TEL 01483 666659 FAX 01483 655667		
CLIENT Mr M. A. Kondil		
JOB TITLE 31 Chester Terrace, Regents Park, London, W1 4ND		
DRAWING TITLE Ground Floor Reception Room As Proposed		
DATE April 09	SCALE 1:20 (@ A1)	DRAWN BY
JOB NO. 0902	DRAWING NO. 10	REV./VERSION B