


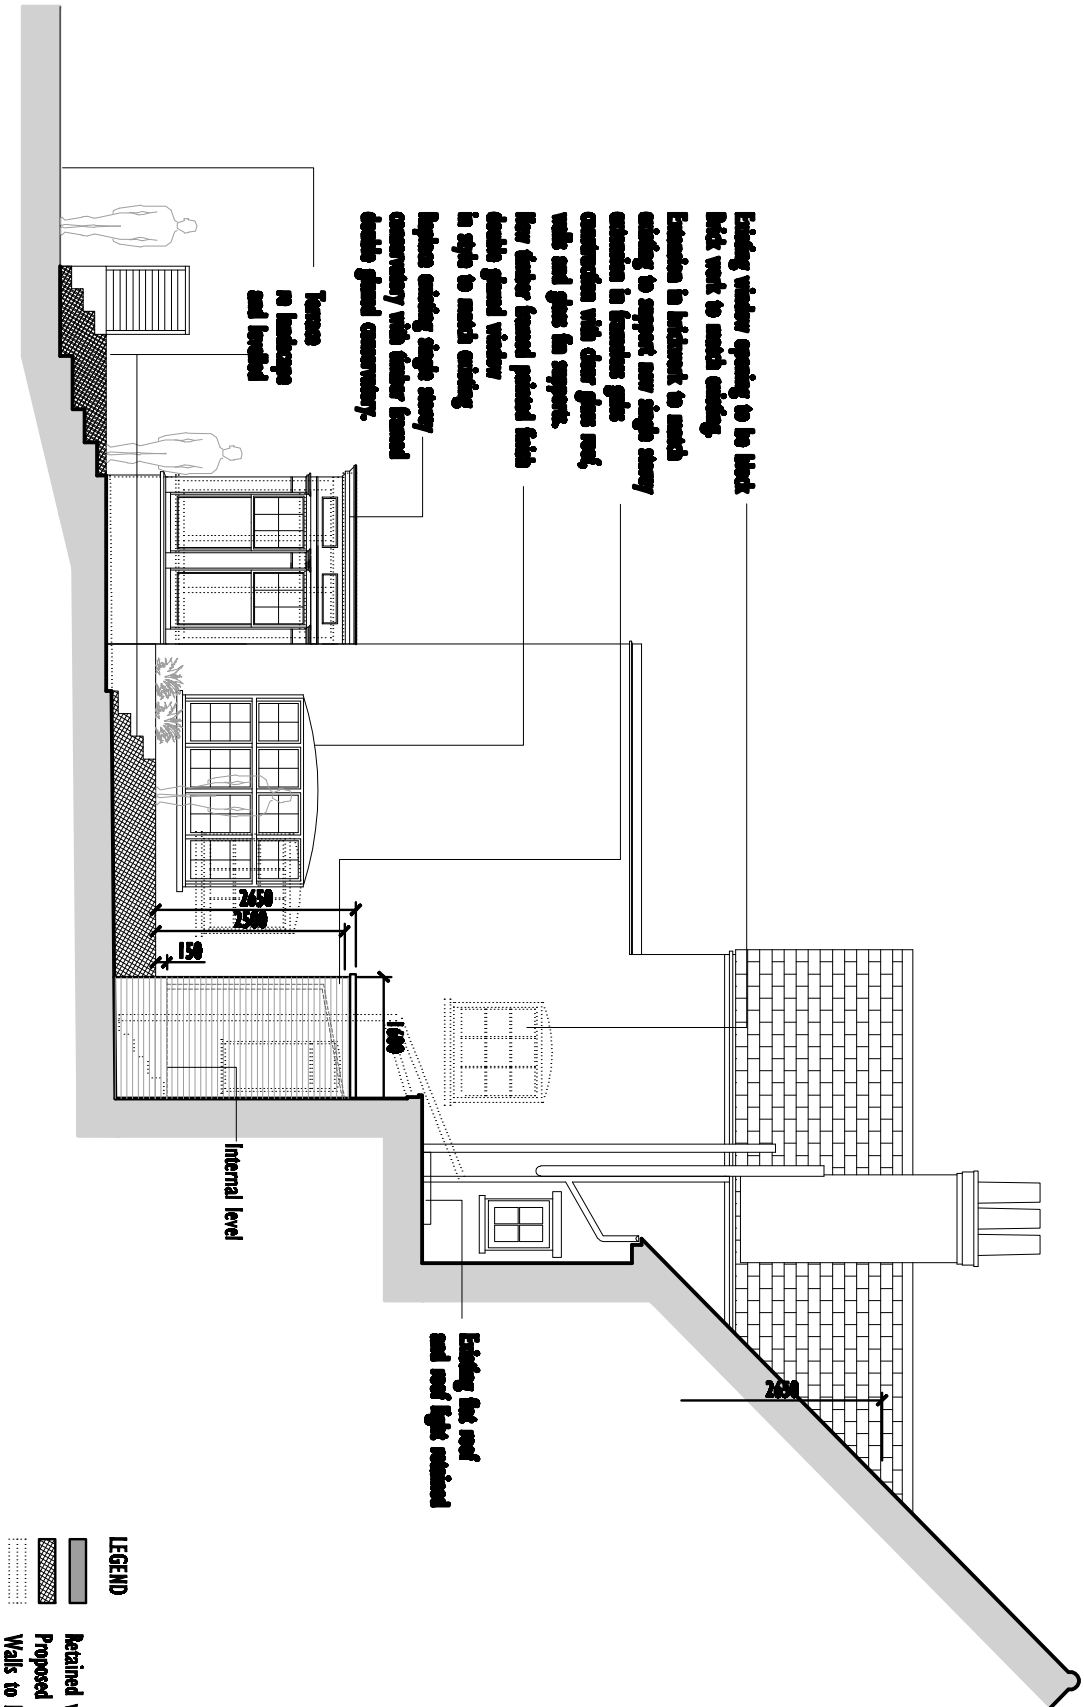

PROPOSED ELEVATION: SIDE

WOLF ARCHITECTS

16 Lambton Place
London W11 2SH
Tel: 0207 229 3125
Fax: 0207 229 3257
info@wolfarchitects.co.uk

This drawing is protected under Copyright and is not to be used without the written permission of the Architect. Design Copyright Ltd 1989
This drawing must not be used for purposes other than those for which it is provided. It is supplied without liability for any errors or omissions.
Drawings only to be relied for planning application purposes. All dimensions to be checked on site.
All drawings subject to Statutory Authority Approval

no:	rev:	date:
0	First Issue	28.10.09
A	Revised garage and rear extension	17.12.09

status:		PLANNING	
date:	project:	31 Hollycroft Avenue NW3 London	
28.10.09		scale: 1:100 @A3	
dwg no:	drawing title:	Proposed West Side Elevation	
0912-PL-213		rev no:	A