


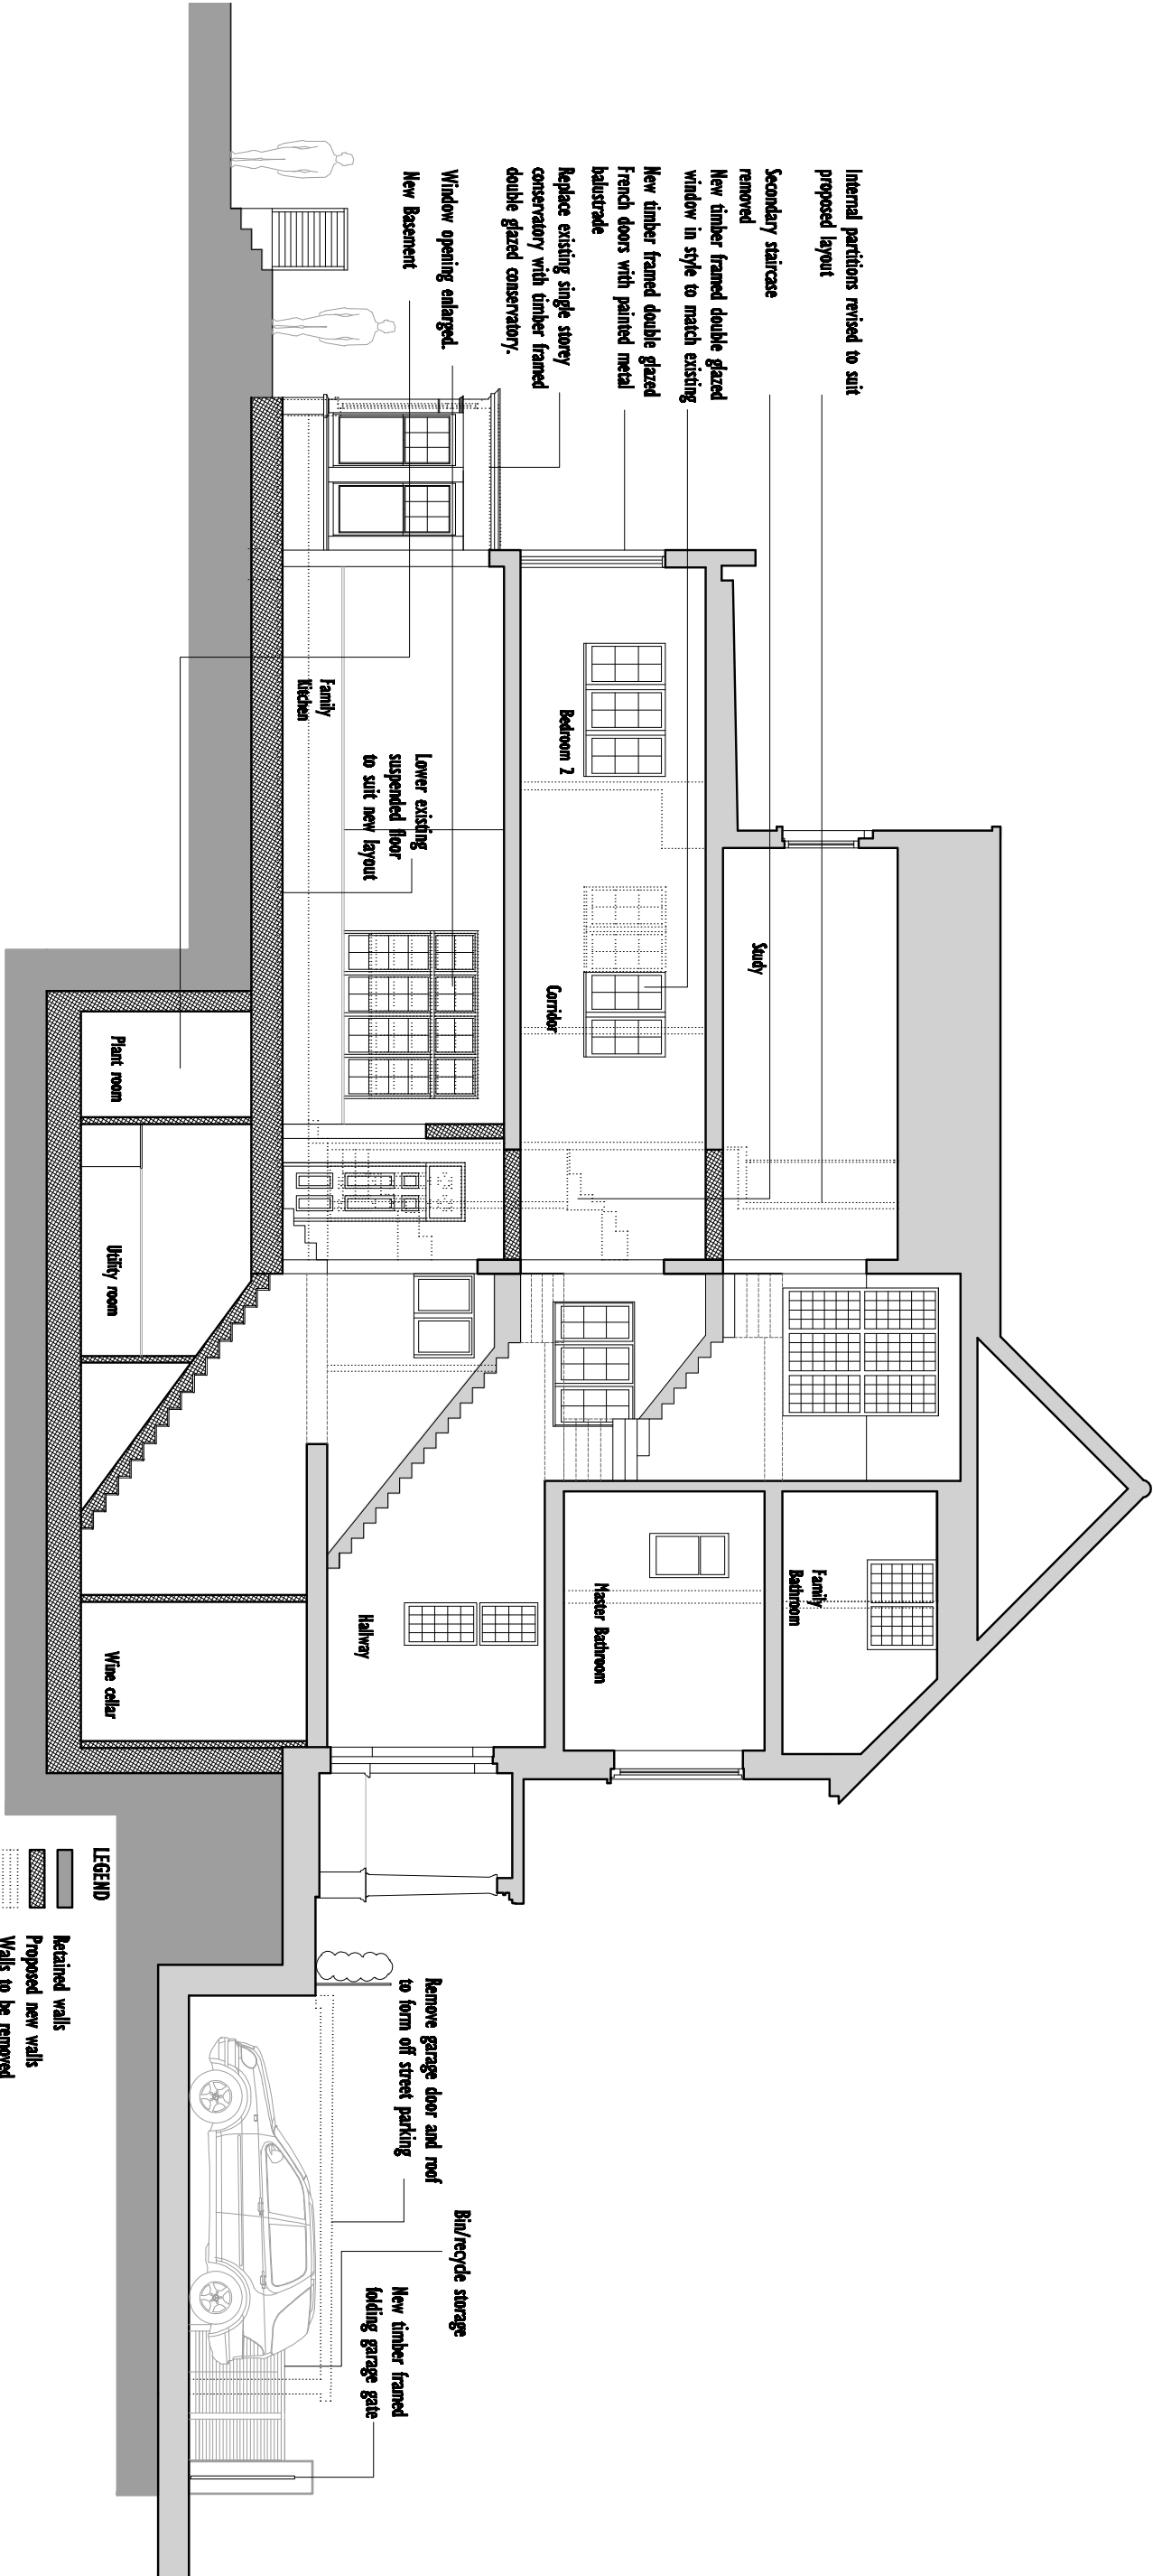

PROPOSED SECTION: SECTION A-A - Option 1

WOLFF
ARCHITECTS

16 Lambton Place
London W11 2SH
Tel: 0207 229 3125
Fax: 0207 229 3257
info@wolffarchitects.co.uk

This drawing is protected under Copyright and is not to be used for any purpose other than that for which it is provided. It is supplied without liability for any errors or omissions. Drawings only to be used for planning applications purposes. All dimensions to be checked on site. All drawings subject to Statutory Authority Approval.

no:	rev:	date:
0	First Issue	28.10.09
A	Add information	10.12.09
B	Revised garage and rear extension	17.12.09

status: PLANNING		drawing title: Proposed Section A-A		rev no: B
date:	project:	scale:	dwg no:	
28.10.09	31 Hollycroft Avenue NW3 London	1:100 @A3	0912-PL-220	