


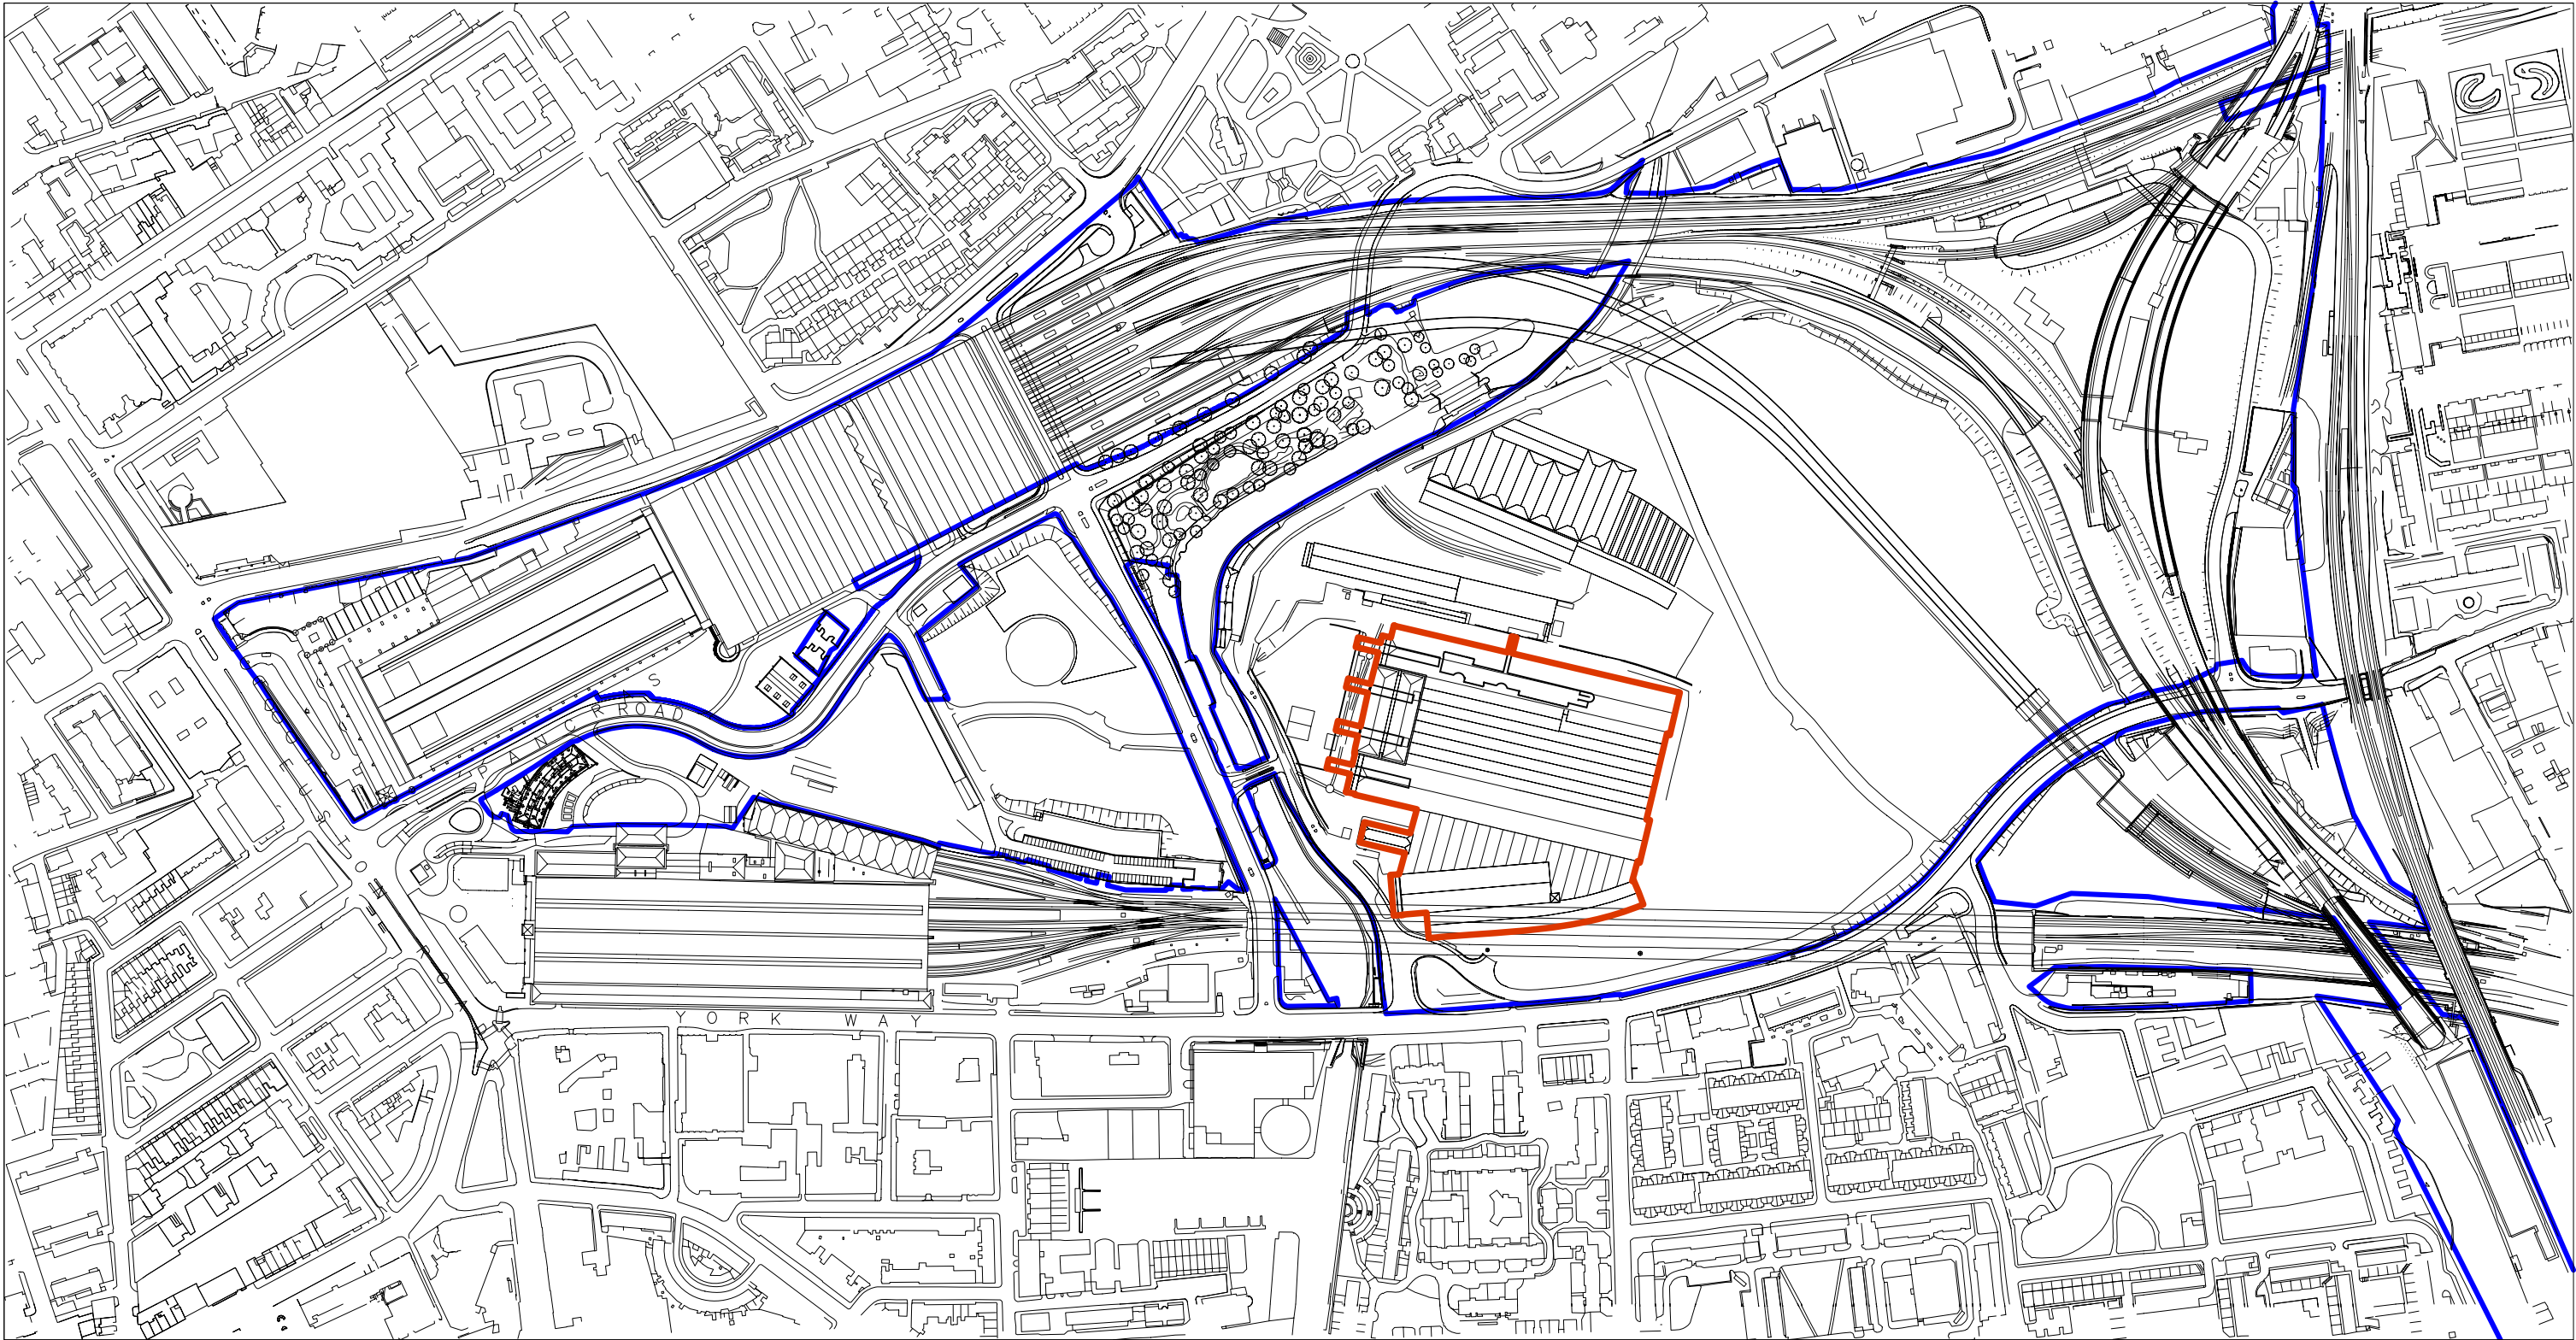

- KEY
- GRANARY COMPLEX
 - ADJOINING LAND OWNED OR UNDER THE CONTROL OF THE APPLICANTS

NOTE: THE BASE PLAN DATA IS A COMBINATION IF ORDINANCE SURVEY MAPPING, TOPOGRAPHICAL SURVEY, CTRL AND LUL 2007 PROPOSALS

Project	Drawing Title	Revision	Date				Client	Consultant	Project No.	Scale	Approved By	Drawing No.	Revision
KING'S CROSS CENTRAL EASTERN GOODS YARD	LOCATION PLAN GRANARY COMPLEX	R01 - Layout amended	04.09.07				ARGENT (KING'S CROSS) Address: 5 ALBANY COURTYARD LONDON Telephone: 020 7734 3721	TOWNSHEND Landscape Architects 3A Zeland House, Scrutton Street London EC2A 4HJ Telephone: 020 7729 9333 Fax: 020 7729 3300 E-Mail: ta@townshendia.com	279.2	1:4000	JS		R01
									Date	Drawing Size	Drawn By		
									AUG 07	A3	DC	TOWN279.2(08)527	