


GENERAL LOCATION PLAN
(Scale 1:50000)

Reproduced from the Ordnance Survey maps with permission of the Controller of H.M. Stationary Office. Crown Copyright.
Mono Consultants Limited licence no. ES100017753
Promap licence no. A152065A0001

This drawing complies with the latest issue of Vodafone documentation "HaSP 450" and "NRCS/GUIDE/26".

Site access route
Proposed location for parking of
Vodafone/Telefonica O2 maintenance vehicle

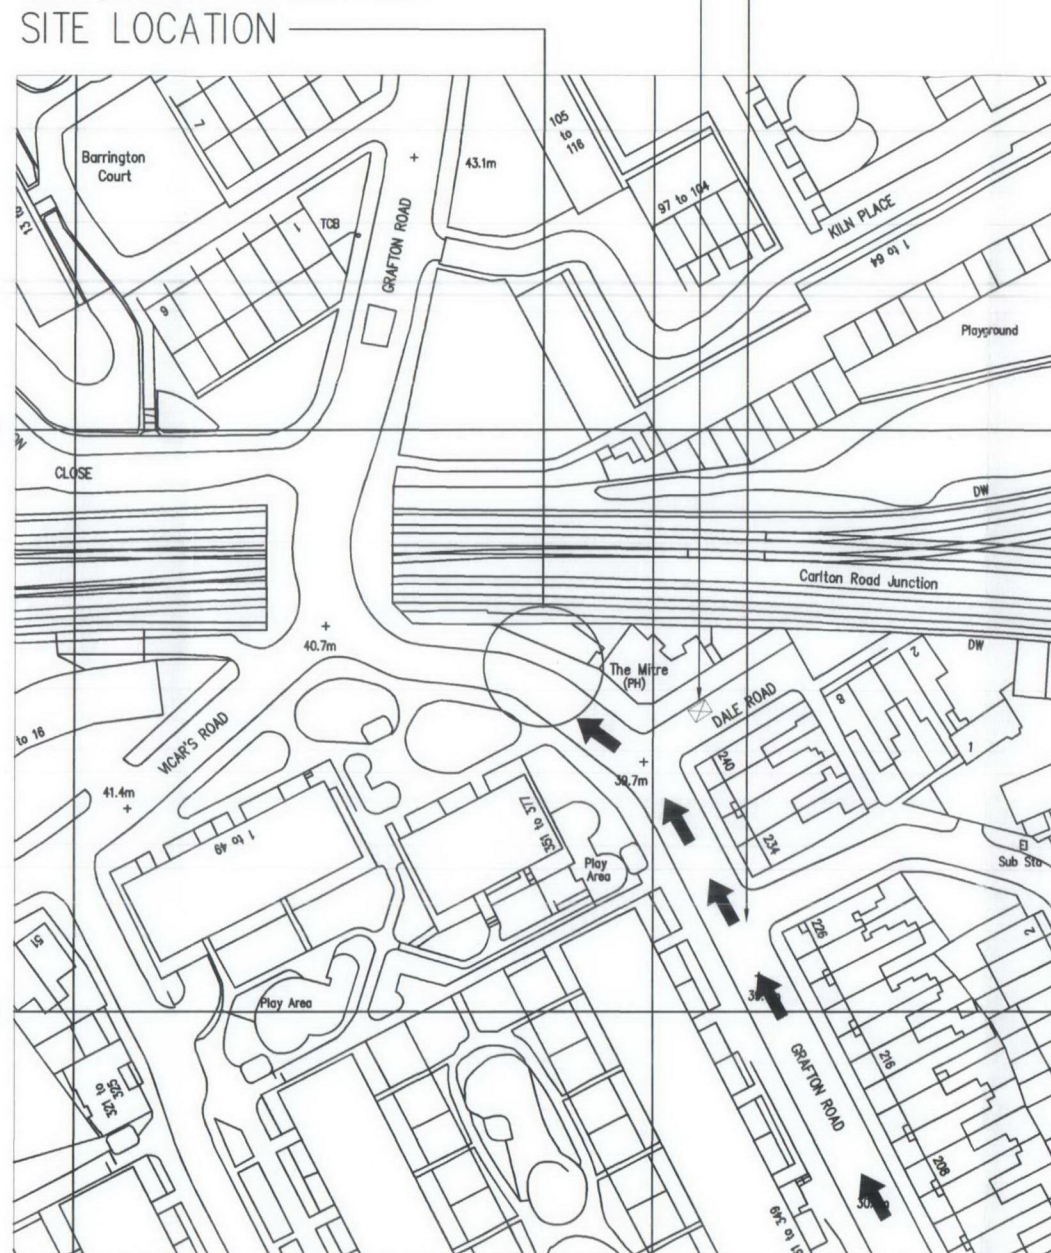

SITE LOCATION PLAN
(Scale 1:1250)

Cornerstone Site ID	4550
Vodafone Site ID	23027
Telefonica O2 Site ID	38271

GENERAL NOTES

Use written dimensions only, do not scale from drawing. Use latest revision of all referenced information.

Directions to site

From the A40 Westway, road name changes to A501 (Harrow Road Flyover). Keep left onto the ramp, keep left onto local roads, bear left (Northbound) onto A400 (Hampstead Road). Turn left (Westbound) onto Prince of Wales Road (Una House), continue straight on this road, then turn right (Northbound) onto Grafton Road.

NOTE:

For all matters relating to Local Authority Planning please contact:
Fiona Kadama
Mono Consultants
Tel: 0208 735 6100

Rev	Date	Description	Drawn	Chkd
-----	------	-------------	-------	------

MONO CONSULTANTS LIMITED
Packwood House
Guild Street
Stratford-upon-Avon
CV37 6RP
t. 44 (0)1789 290099
f. 44 (0)1789 290088
www.monoconsultants.com



Drawing Status
PLANNING

Cell No. & Option Name
23027F - OUTSIDE 242
GRAFTON ROAD

Site Name & Address
OUTSIDE 242 GRAFTON ROAD
GOSPEL OAK
LONDON
NW5 4HH

Drawing Title
SITE LOCATION PLANS

Scale	AS SHOWN	Date	10.11.09
Drawn By	RW	Checked By	AB
Drawing Number	23027/F/001	Revision	

ORIGINAL DRAWING SIZE A3

CAD REF :