

A3

A

B


C

D


E

F

G

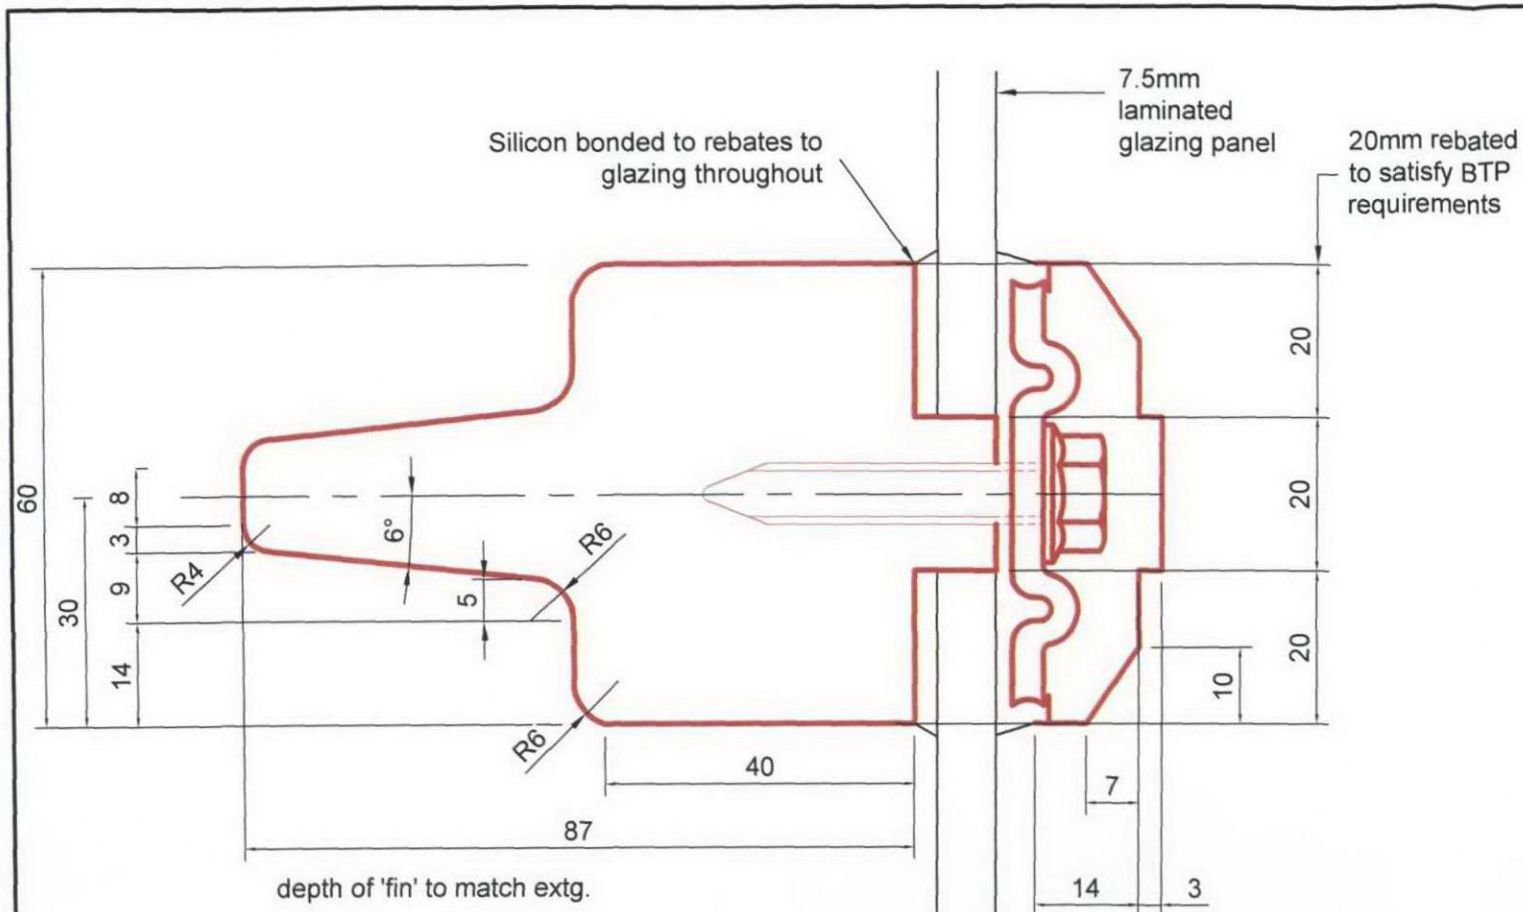

Proposed Metal Vertical
Glazing Bar Detail

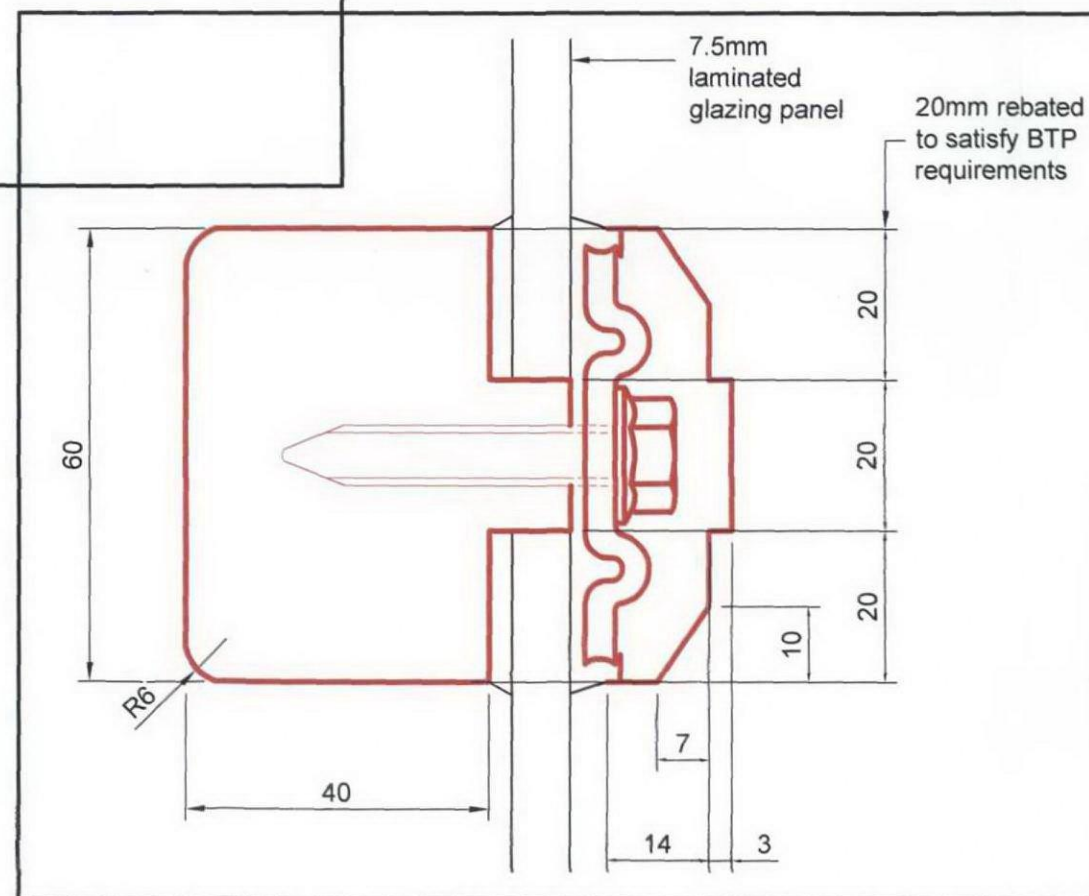

Proposed Metal Horizontal
Glazing Bar Detail

02	19/11/09	TG	A.G.W.	L.O.
Revised to comments				
01	17/11/09	TG	A.G.W.	L.O.
First Issue				
Issue	Date	By	Chkd	Appd



**Railway Infrastructure
Services**
PO Box 298
York
YO1 6YH
T: 01904 454600
F: 01904 454601

Client



Job Title

Kings Cross Station
Redevelopment Programme
Package 2

Drawing Title

South Facade
Proposed Glazing Bar
Cross Sections

Scale at A3

1:1

Discipline

Infrastructure

Drawing Status

For Information

Job No

B60214

Drawing No

MSR-CSS-1138

Issue

02