



01 section 1
1:50 @ a2

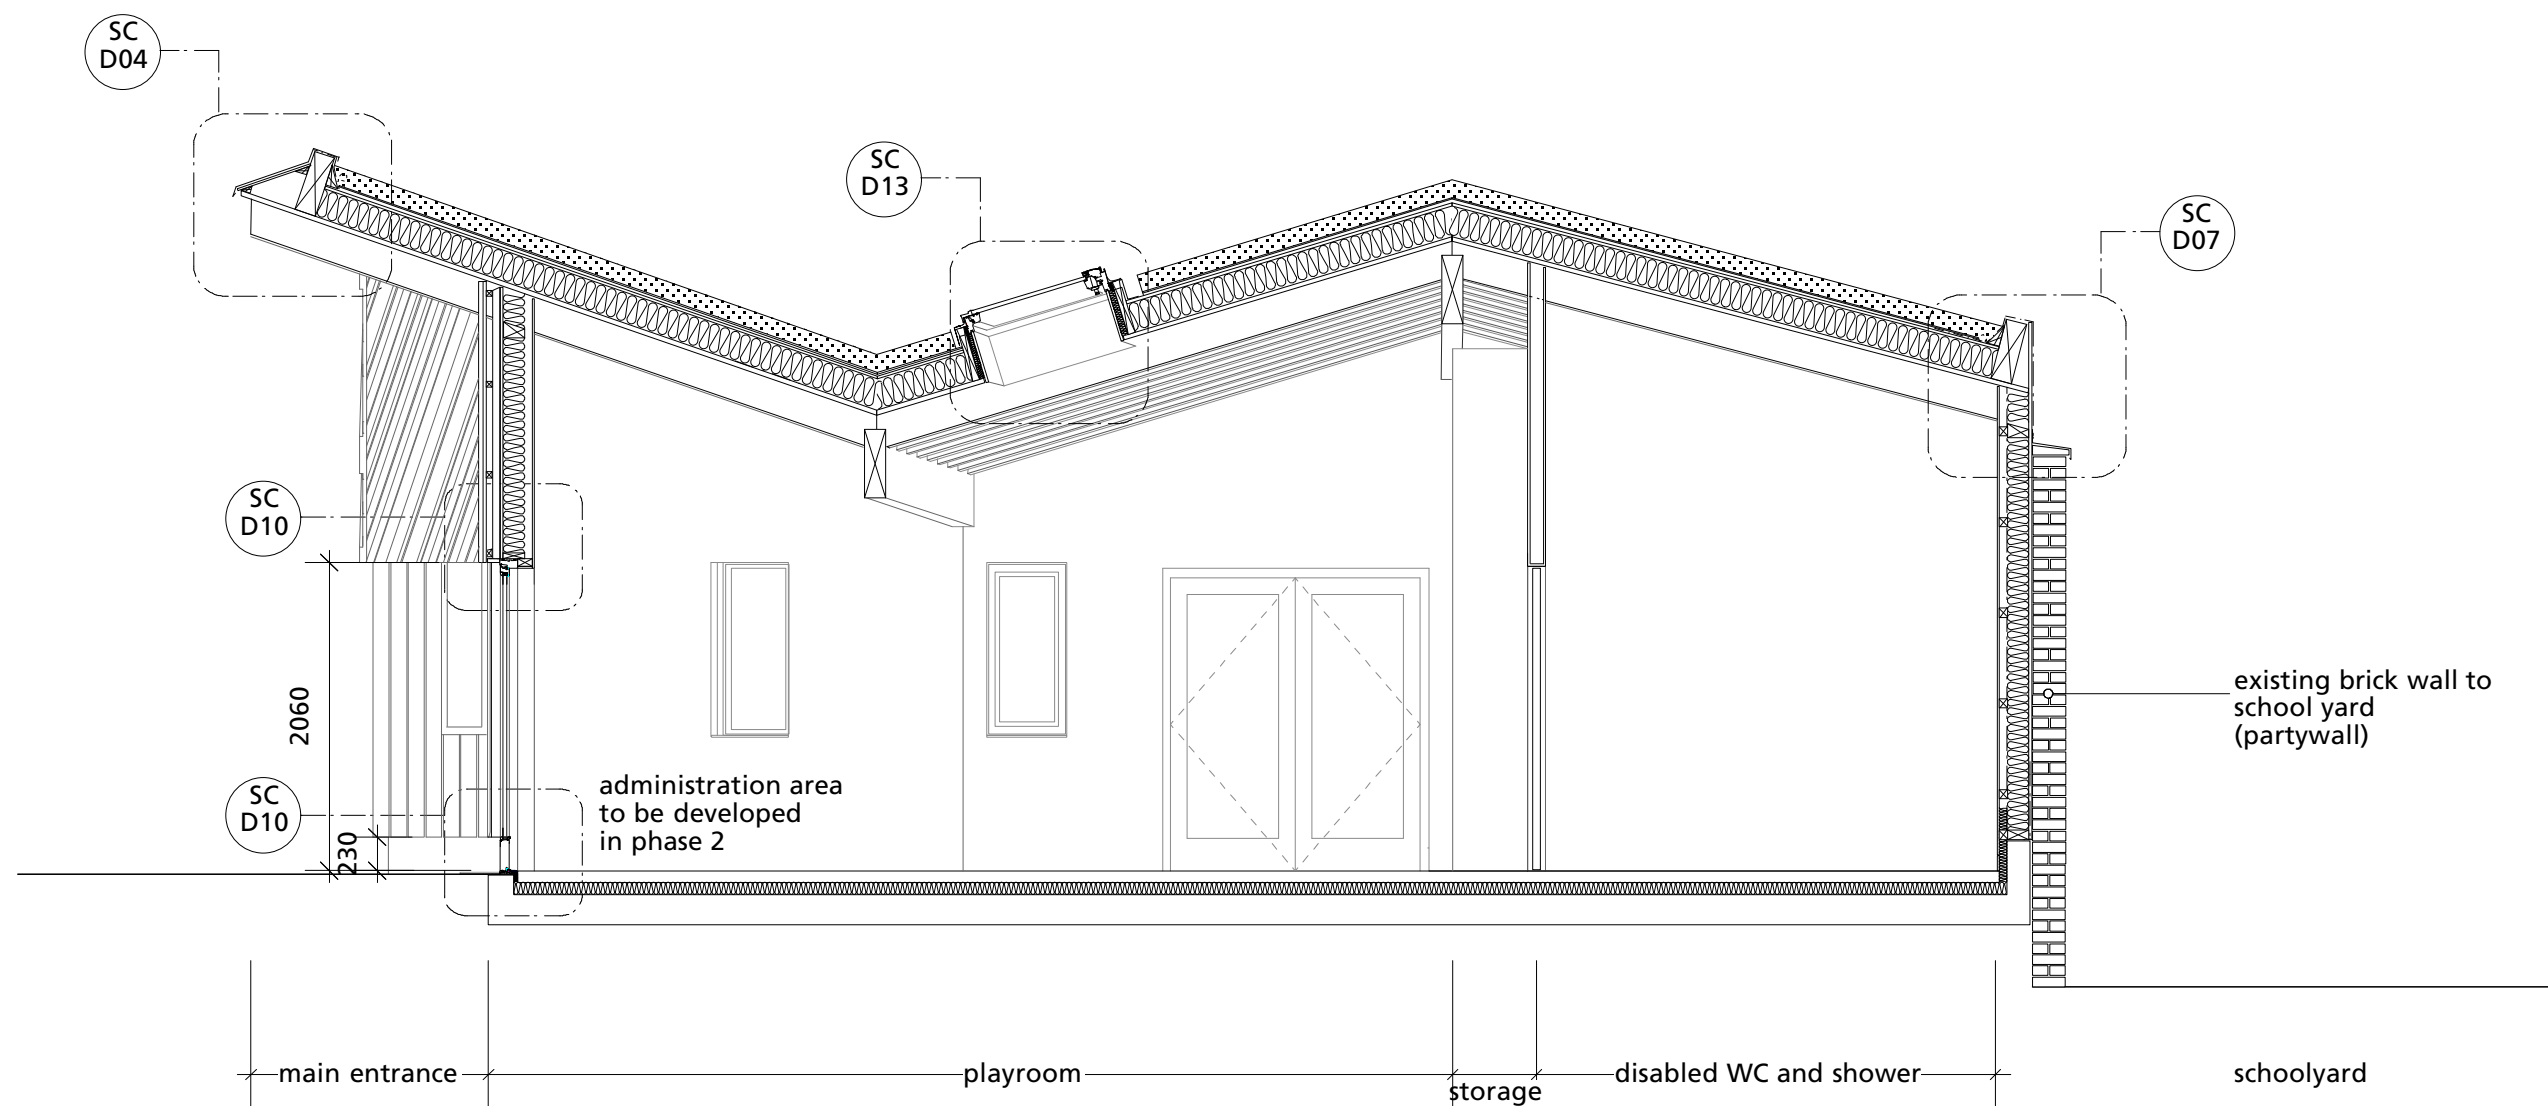

03 section 2
1:50 @ a2

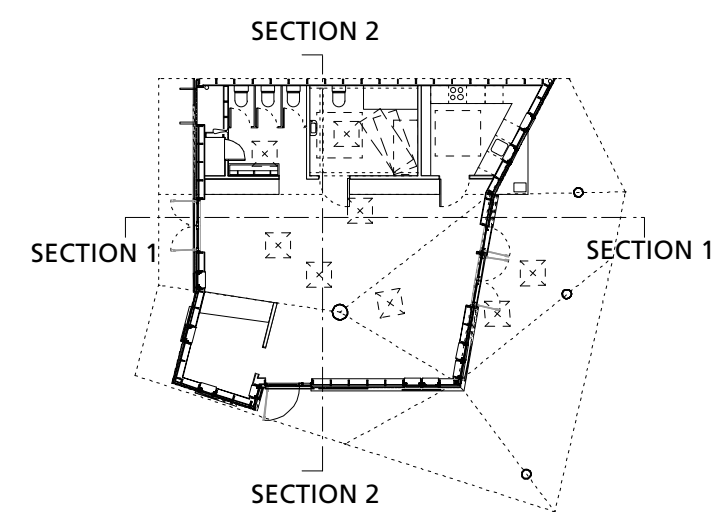

23.10.09 Issued for tender

erectarchitecture. Unit 3a, 11 Long Street, London E2 8HN, t. 020 7033 2779, f. 020 8082 5838	
client	LB Camden
project	Kilburn Grange Pk Adv Playground
title	Centre sections 1 & 2
scale/date	1:50 at A2, 16.10.09
drwg no	09109/ SC03

all drawings are copyright of **erect**architecture, do not scale from drawings, the contractor is to verify all dimensions on site prior to any manufacture