

revA 29.10.09 Tied in with specification  
23.10.09 Issued for tender

**erectarchitecture.**

Unit 3a, 11 Long Street, London E2 8HN, t. 020 7033 2779, f. 020 8082 5838

client **LB Camden**  
project **Kilburn Grange Pk Adv Playground**  
title **External wall - roof interface detail**  
scale/date **1:5 at A3, 16.10.09**  
drwg no **09109/ SC D03 revA**

all drawings are copyright of **erectarchitecture**, do not scale from drawings,  
the contractor is to verify all dimensions on site prior to any manufacture

for roof build-up +  
specification refer to  
drawing SC D03 & spec H80

waterproof membrane wraps up over edge beam


roofing, spec H74/110

sheathing, spec H74/110

timber support, spec H74/110

Glulam edge beam

softwood beam  
in elevation

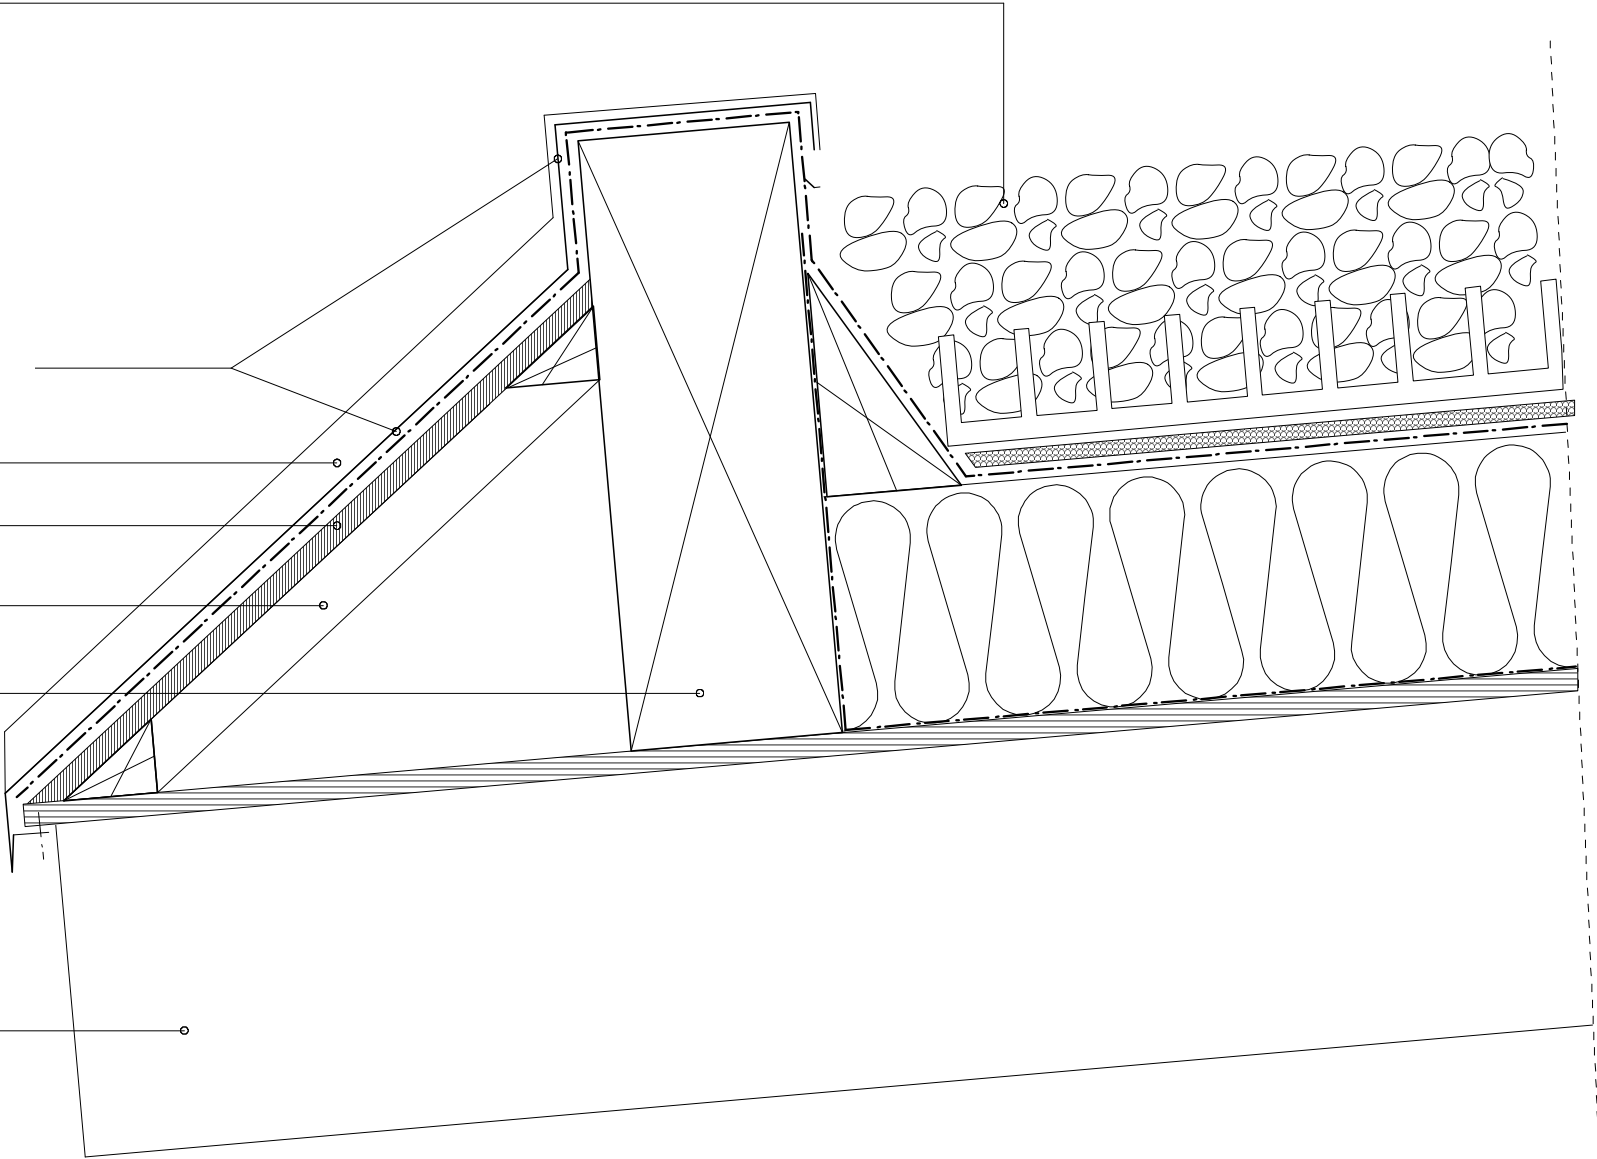

revA 29.10.09 Tied in with specification  
23.10.09 Issued for tender

erectarchitecture.

Unit 3a, 11 Long Street, London E2 8HN, t. 020 7033 2779, f. 020 8082 5838

client

project

title

scale/date

drwg no

LB Camden


Kilburn Grange Pk Adv Playground

Eaves detail

1:5 at A3, 16.10.09

09109/ SC D04 revA


all drawings are copyright of **erect**architecture, do not scale from drawings,  
the contractor is to verify all dimensions on site prior to any manufacture

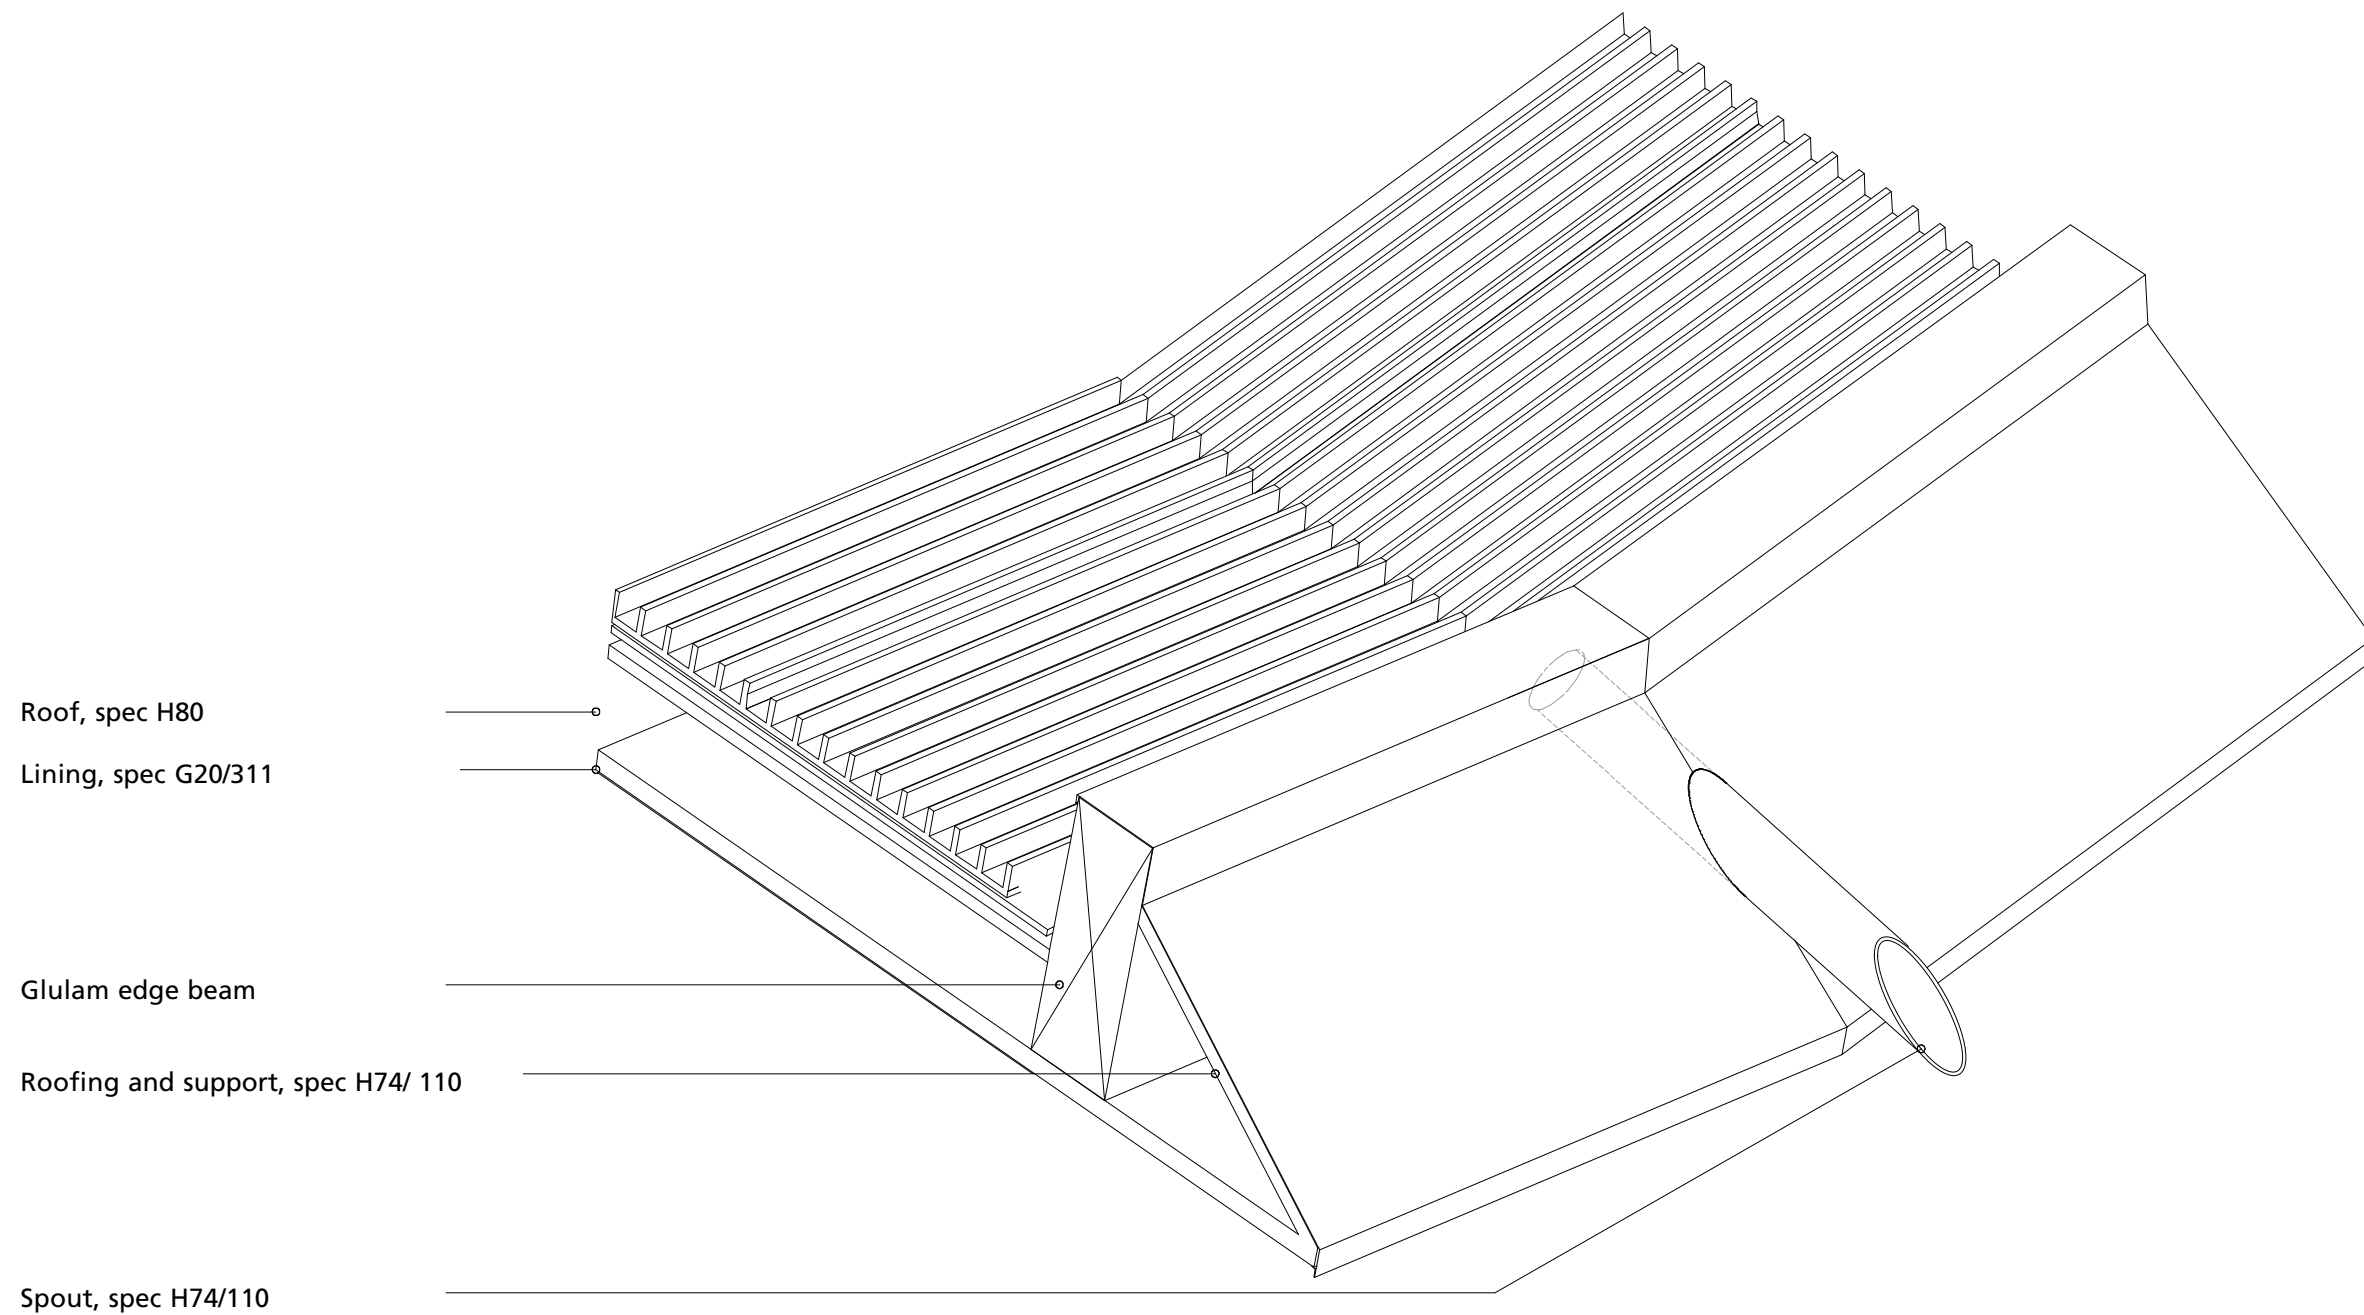

revA 29.10.09 Tied in with specification  
23.10.09 Issued for tender

<b>erectarchitecture.</b> Unit 3a, 11 Long Street, London E2 8HN, t. 020 7033 2779, f. 020 8082 5838	
client	LB Camden
project	Kilburn Grange Pk Adv Playground
title	Roof spout detail
scale/date	1:5 at A3, 16.10.09
drwg no	09109/ SC D06 revA

all drawings are copyright of **erect**architecture, do not scale from drawings,  
the contractor is to verify all dimensions on site prior to any manufacture

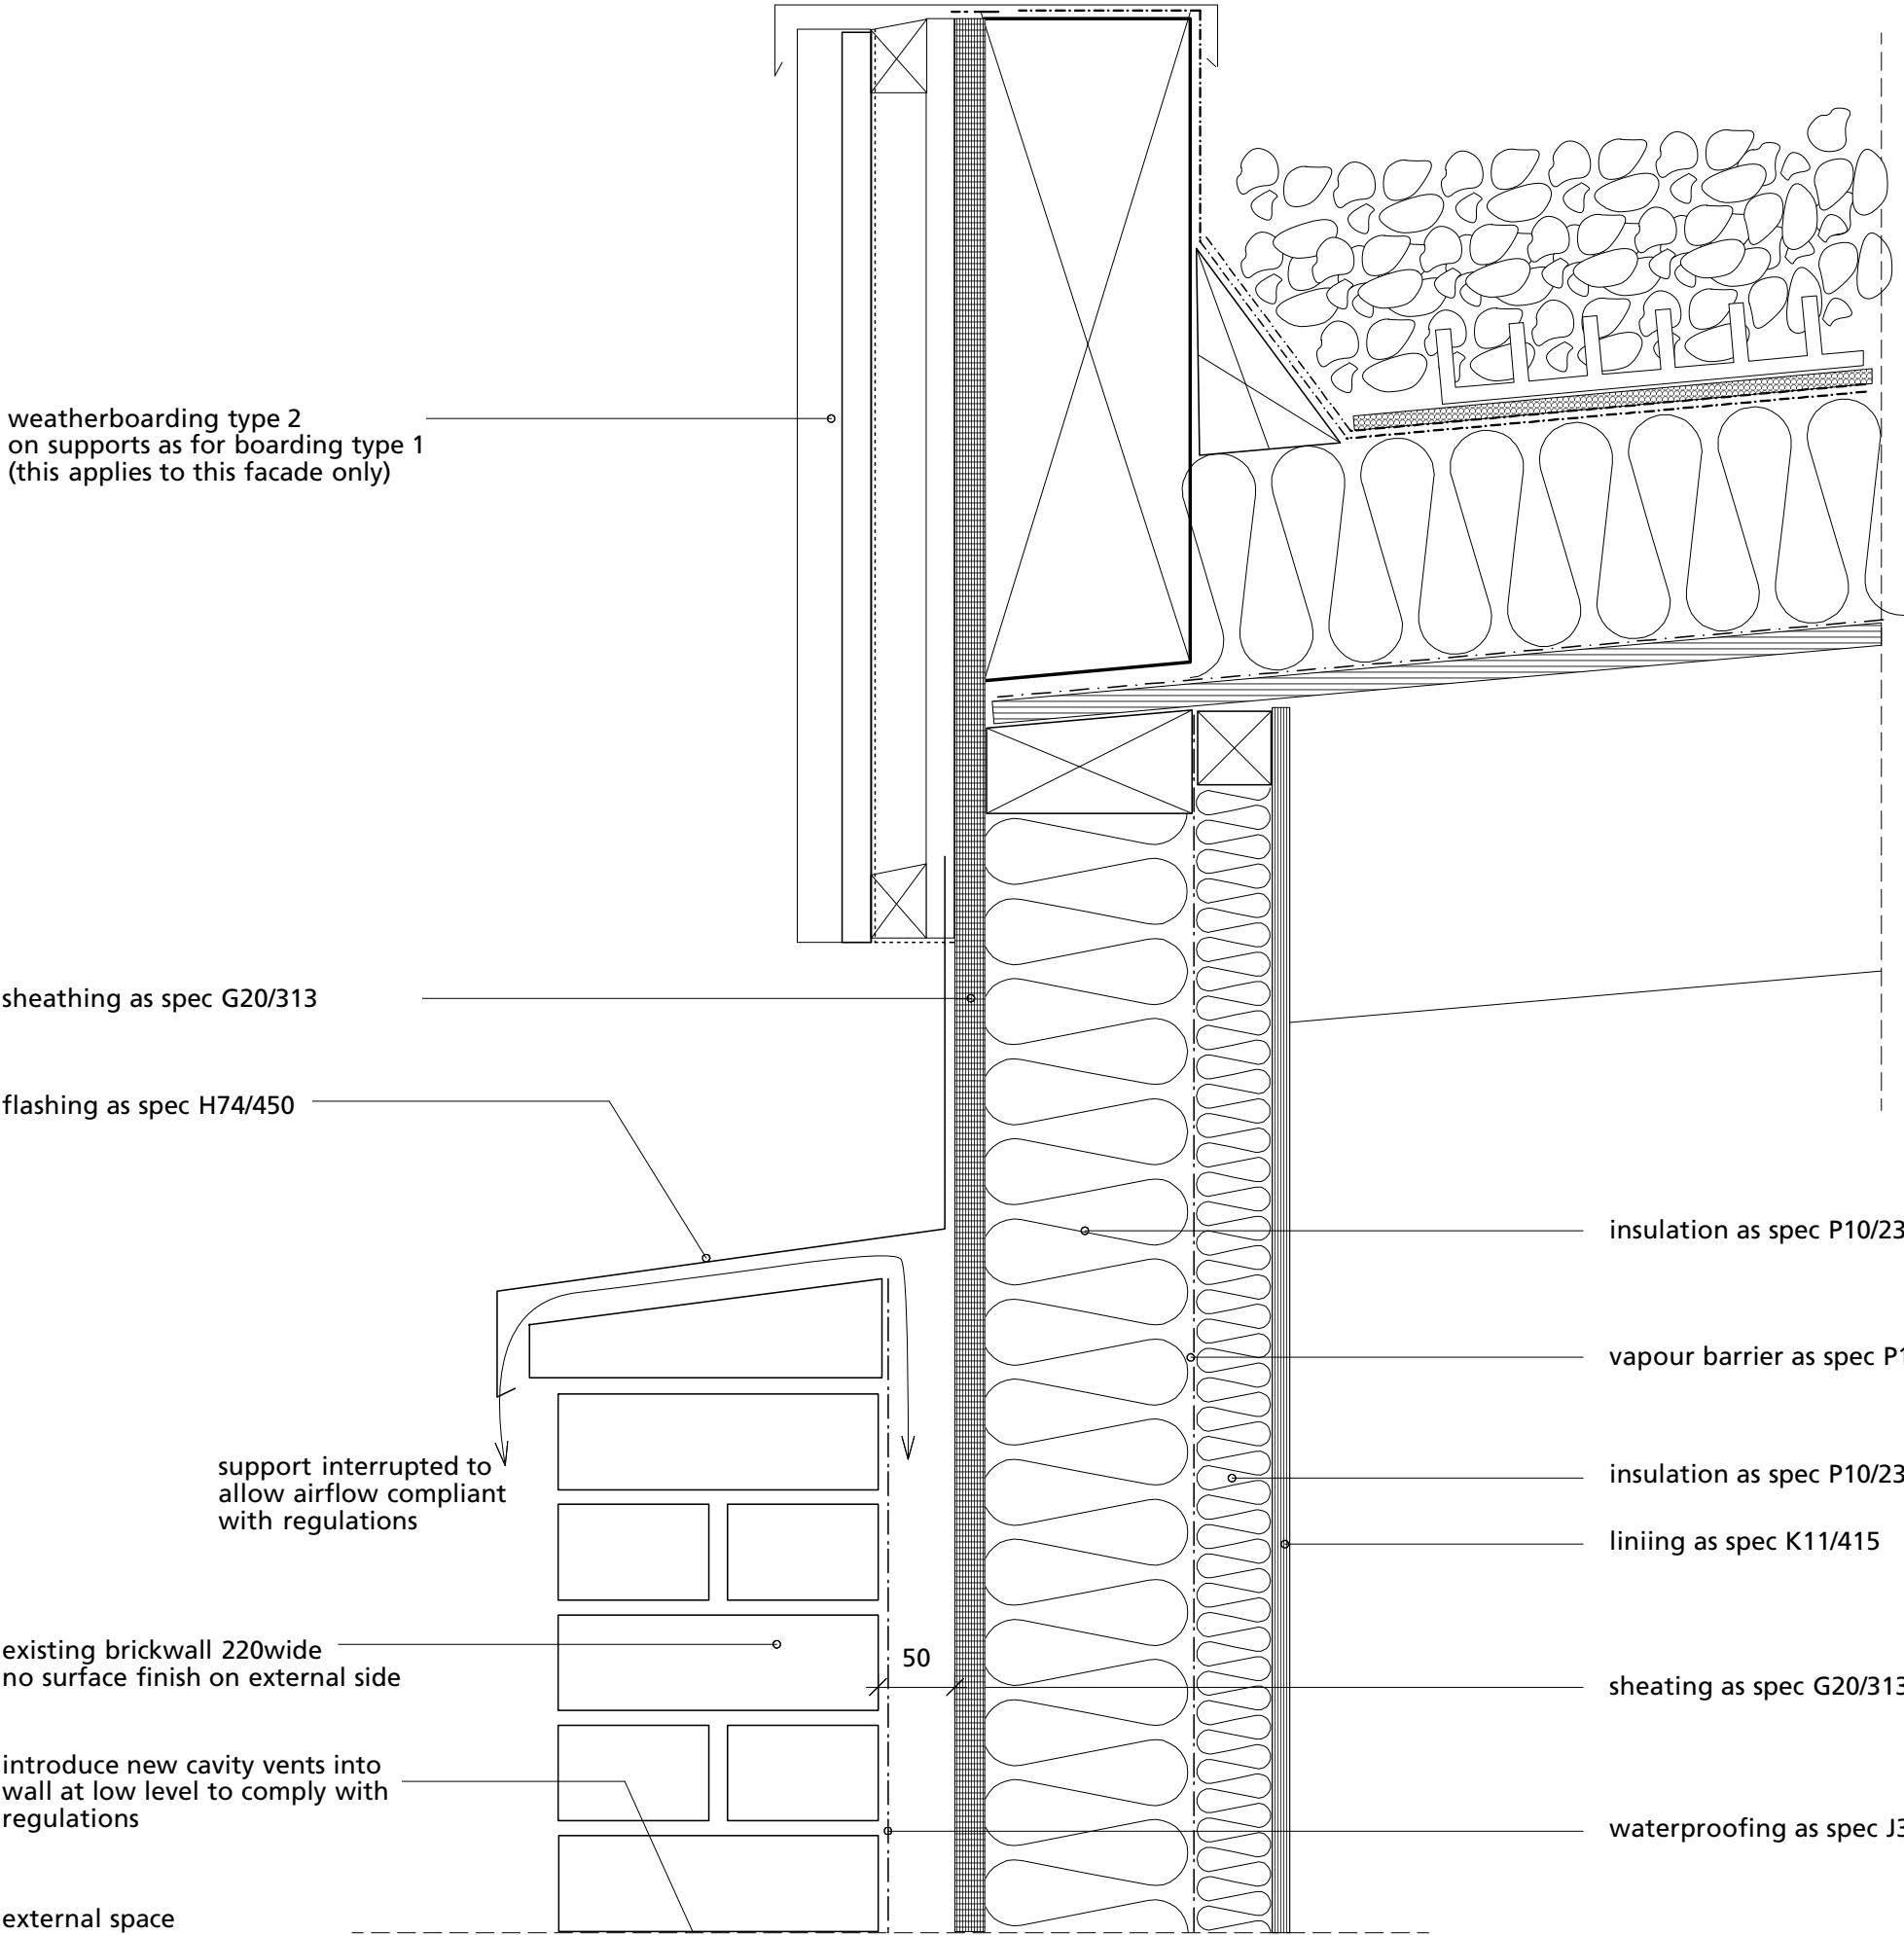

roof build-up see drawing SC D03 and spec H80

revA 29.10.09 Tied in with specification  
23.10.09 Issued for tender

erectarchitecture.

Unit 3a, 11 Long Street, London E2 8HN, t. 020 7033 2779, f. 020 8082 5838

client

LB Camden

project

Kilburn Grange Pk Adv Playground

title

Interface boundary wall vertical detail

scale/date

1:5 at A3, 16.10.09

drwg no

09109/ SC D07 Rev A

all drawings are copyright of erectarchitecture, do not scale from drawings, the contractor is to verify all dimensions on site prior to any manufacture

Blind, spec L10/460

Rooflight , spec L10/460

Lining as clause G20/311

Roof build-up as drawing  
SC D03 and spec H80

01 roof light detail a  
1:10

Rooflight , spec L10/460

Blind, spec L10/460

Roof build-up as drawing  
SC D03 and spec H80

Lining as clause G20/311

Joists

02 roof light detail b  
1:10

revA 29.10.09 Tied in with specification  
23.10.09 Issued for tender

**erectarchitecture.**  
Unit 3a, 11 Long Street, London E2 8HN, t. 020 7033 2779, f. 020 8082 5838

client **LB Camden**  
project **Kilburn Grange Pk Adv Playground**  
title **Internal rooflight detail**  
scale/date **1:10 at A3, 16.10.09**  
drwg no **09109/ SC D13 Rev A**

all drawings are copyright of **erectarchitecture**, do not scale from drawings,  
the contractor is to verify all dimensions on site prior to any manufacture


Spec L10 / 462

Roof build-up as drawing  
SC D03

Lining, spec G20 / 312

Joists

01 roof light detail a  
1:10

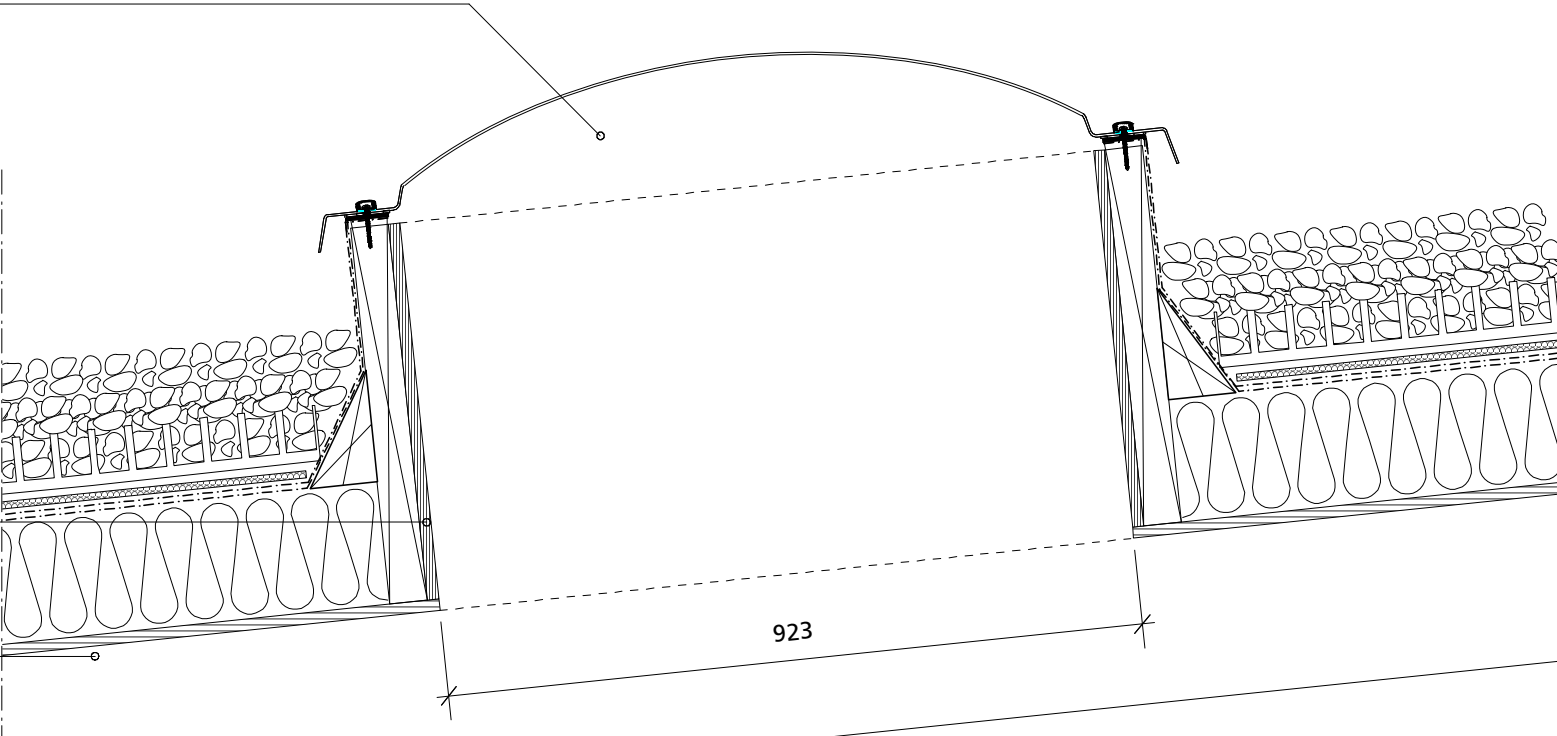


Spec L10 / 462

Roof build-up as drawing  
SC D03

Lining, spec G20 / 312

Joists

02 roof light detail b  
1:10

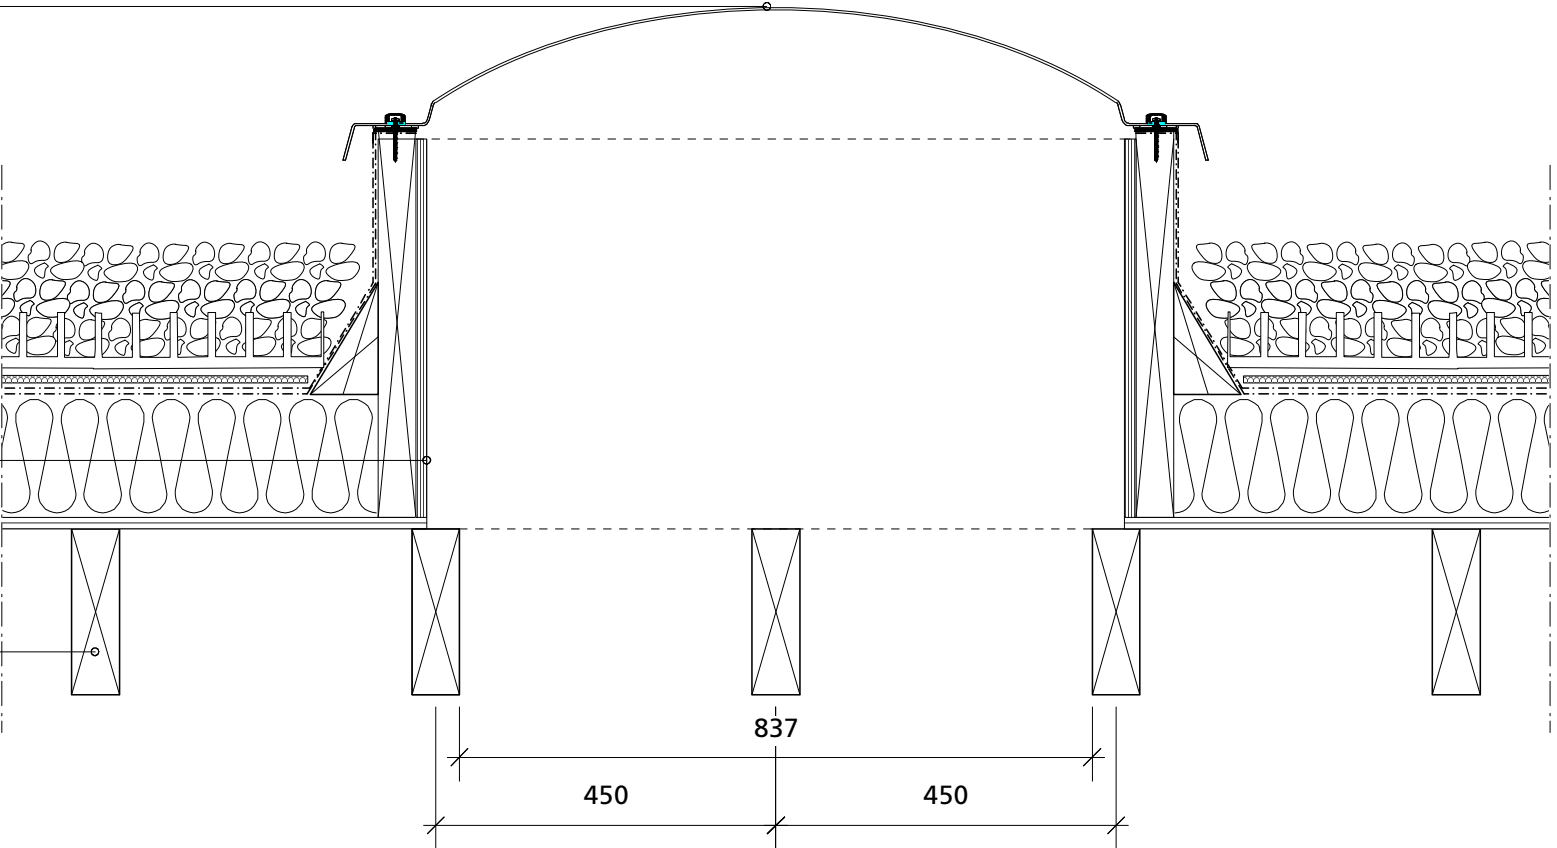

29.10.09 Tied in with specification

**erectarchitecture.**

Unit 3a, 11 Long Street, London E2 8HN, t. 020 7033 2779, f. 020 8082 5838

client LB Camden  
project Kilburn Grange Pk Adv Playground  
title External rooflight detail  
scale/date 1:10 at A3, 29.10.09  
drwg no 09109/ SC D14

all drawings are copyright of **erect**architecture, do not scale from drawings,  
the contractor is to verify all dimensions on site prior to any manufacture