


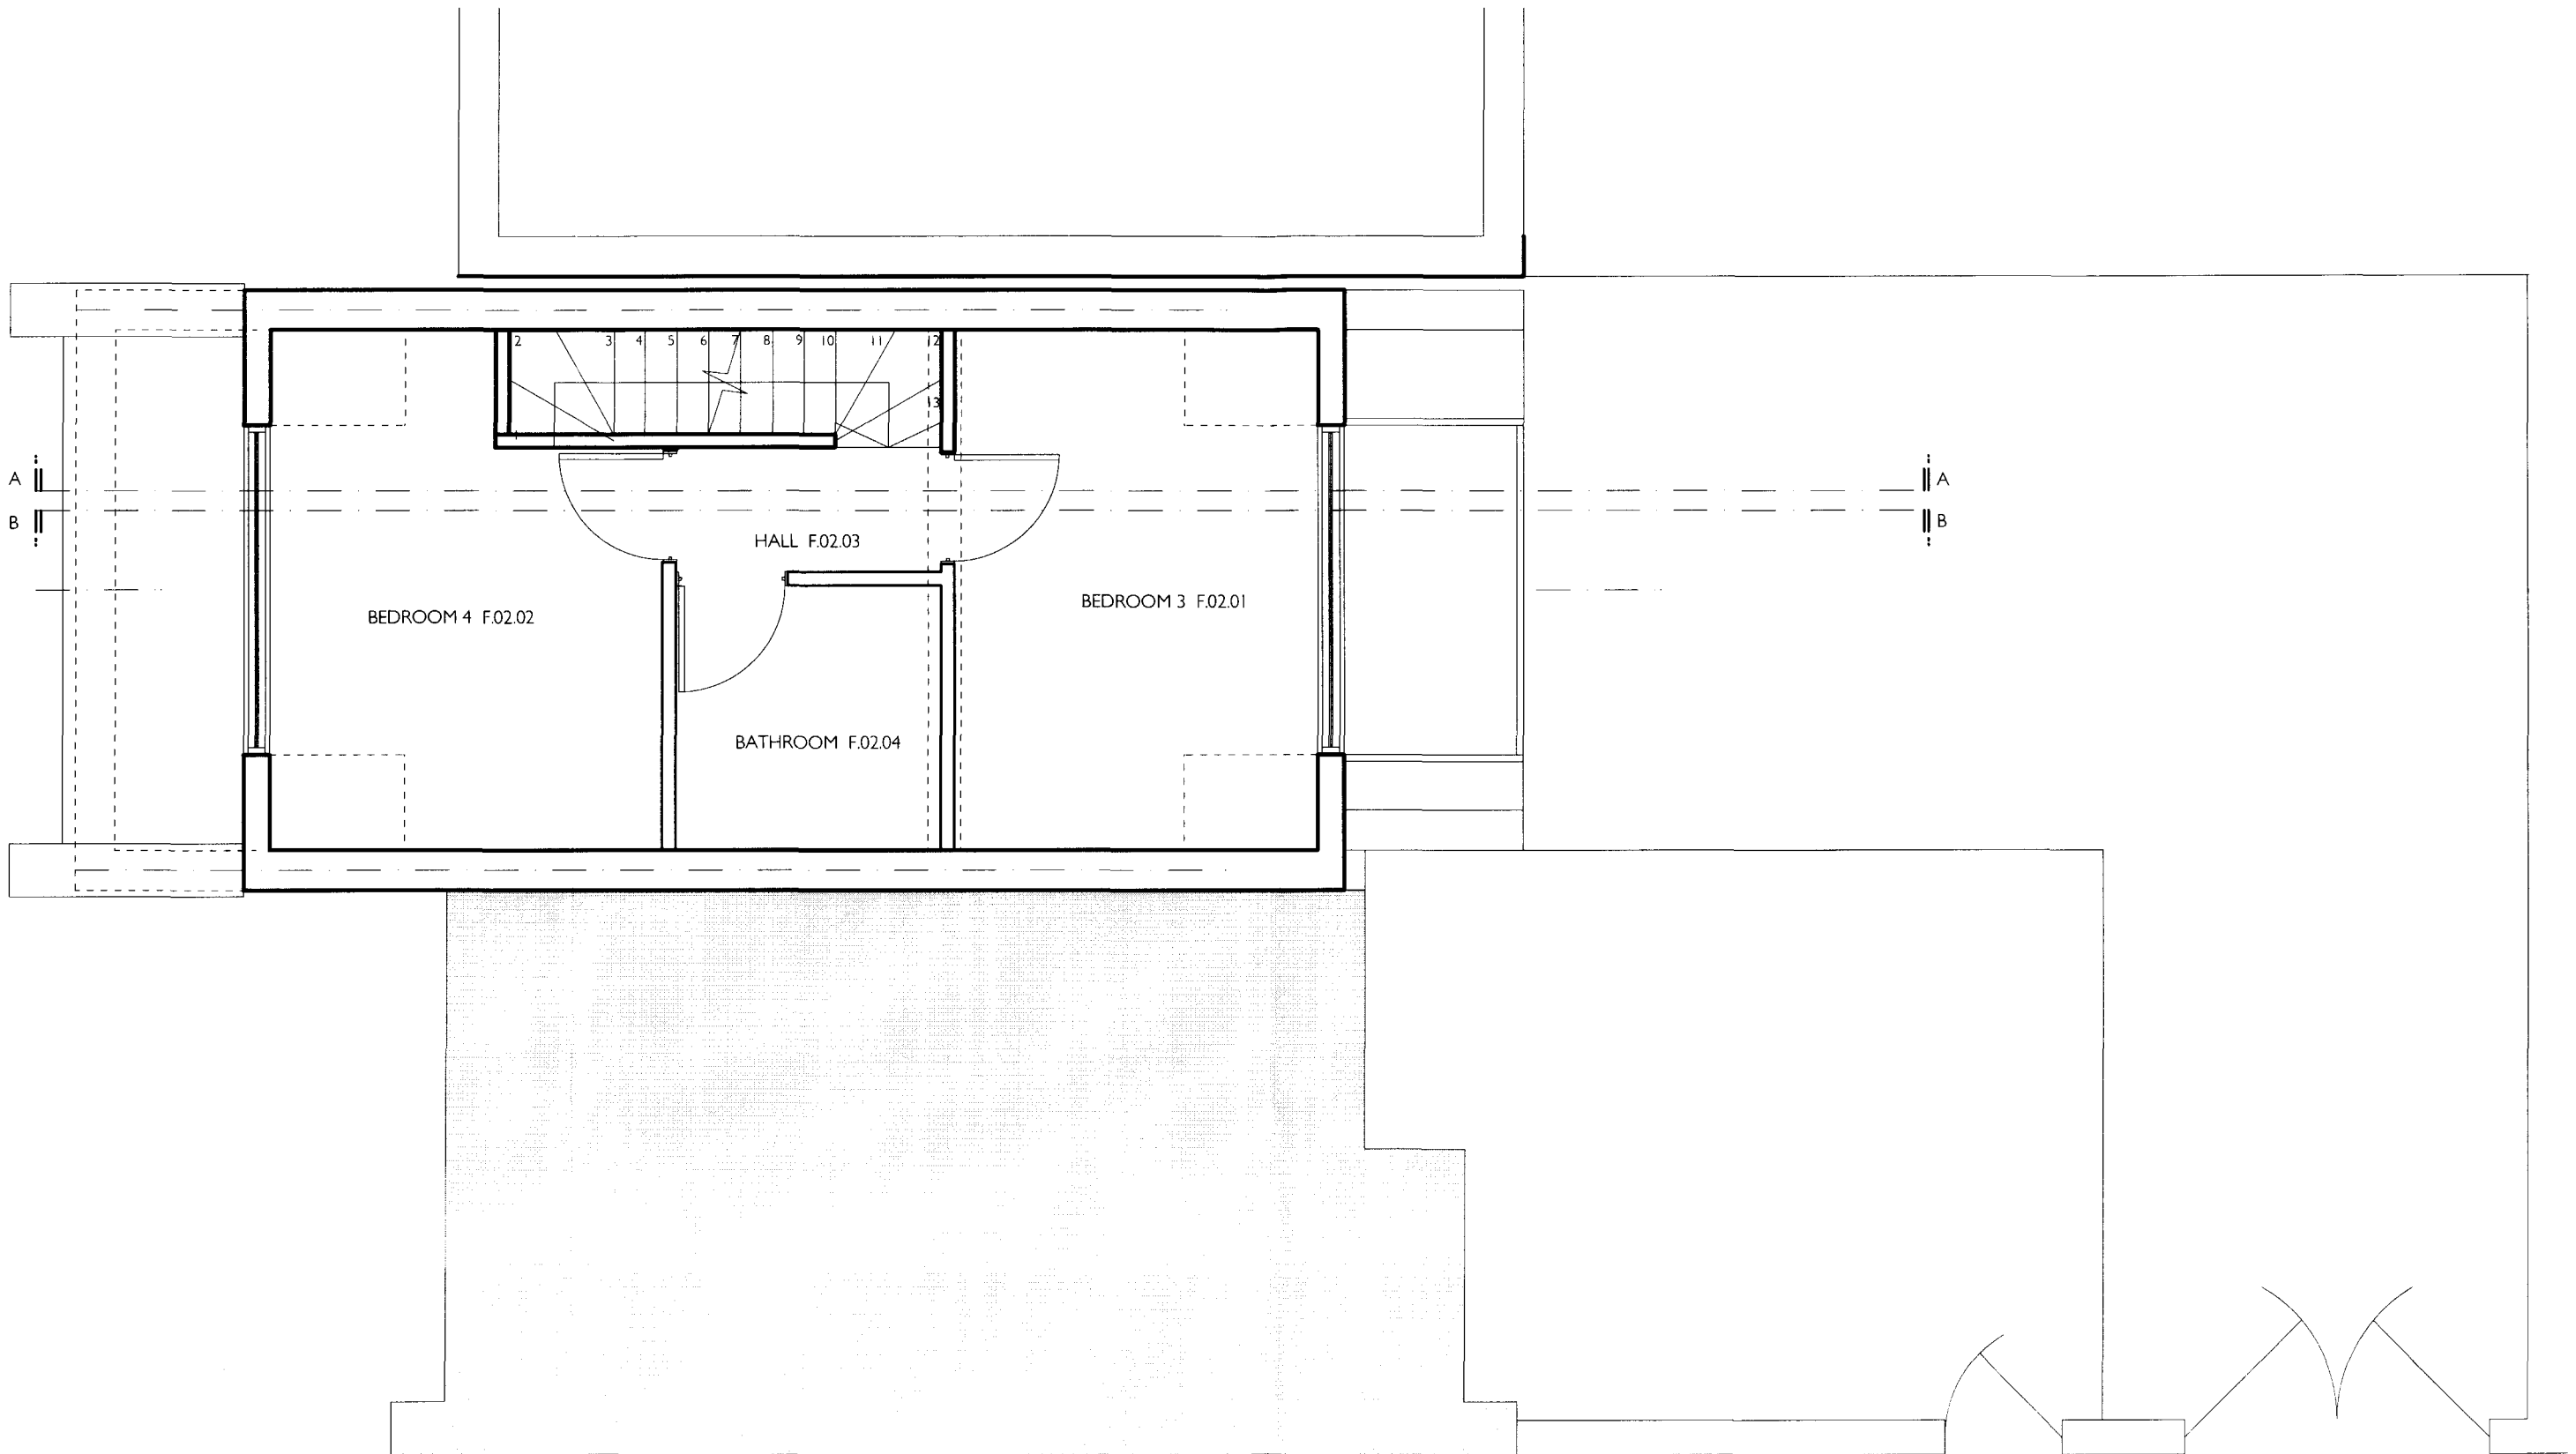

MARTINS CAMISULI 62B GALSFORD STREET, LONDON NW5 2HL TEL: FAX: 020 7267 85 76 E-MAIL: info@mc100.com

DRWG TITLE: PROPOSED SECOND PLAN
DRWG NO: MC/065/017
SCALE: 1:50
DATE: Dec 09

REV:

NOTES:

DESIGN DRAWING FOR INFORMATION ONLY, AND IS NOT TO BE CONSTRUCTED FROM.
ALL DIMENSIONS TO BE CHECKED ON SITE. THIS DRAWING IS COPYRIGHT