


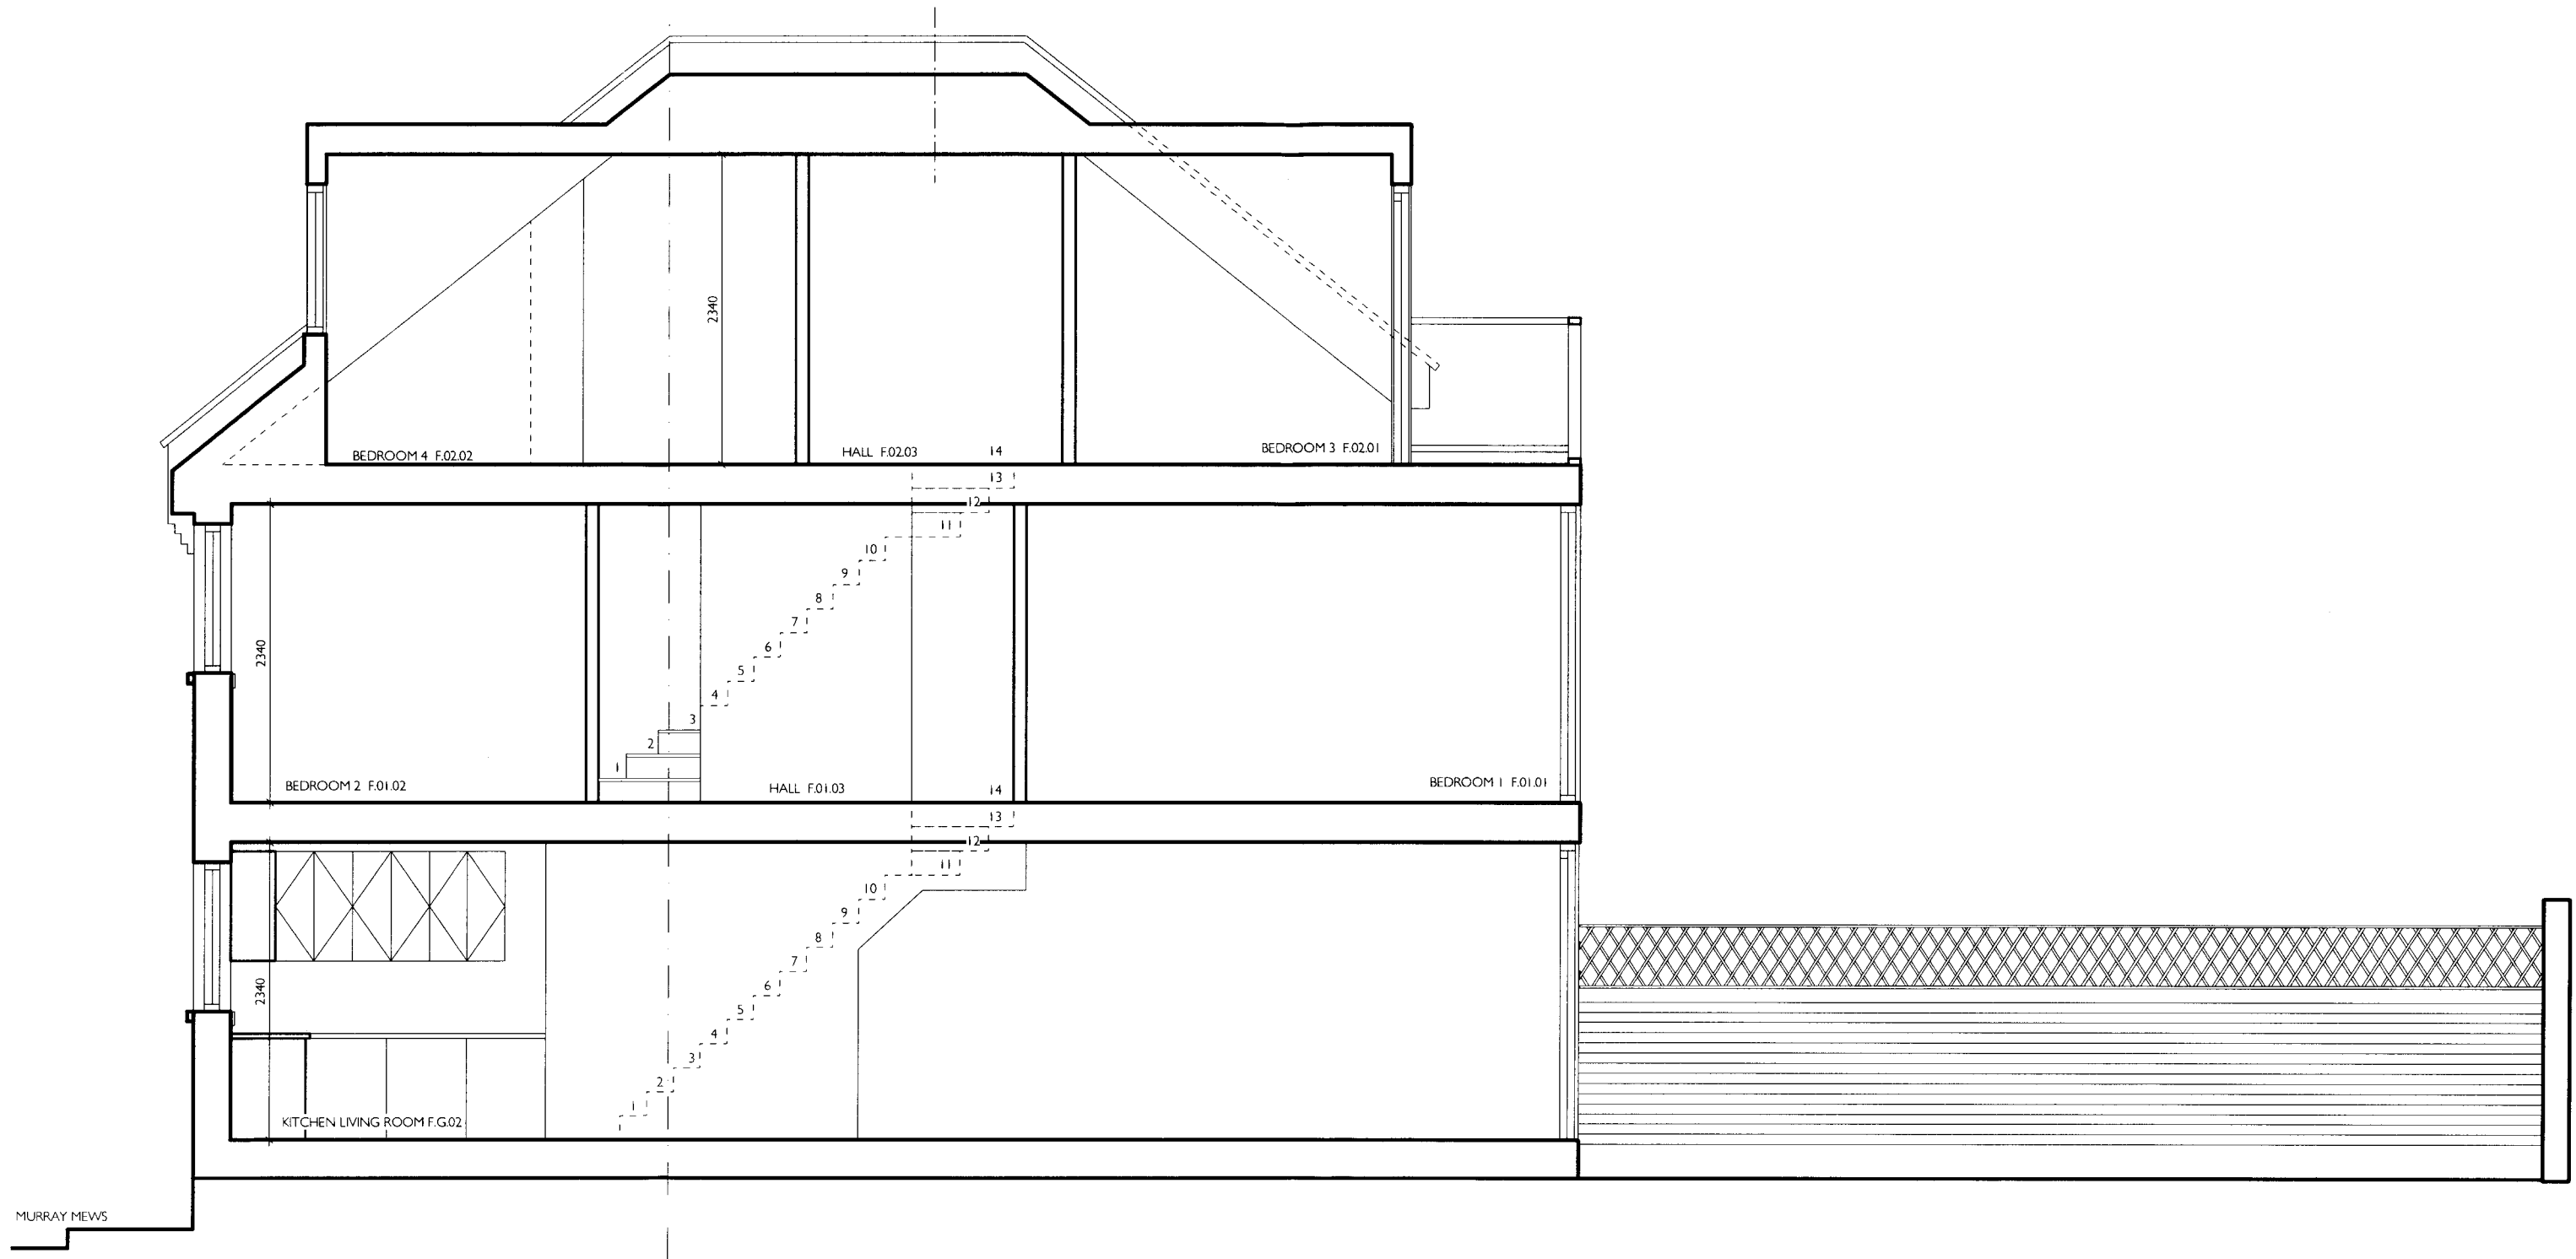

MARTINS CAMISULI 62B CAISFORD STREET, LONDON N4W 2FH TEL/FAX: 020 7267 85 76 E-MAIL: info@martinscamisuli.com

DRWG TITLE: PROPOSED SECTION A
DRWG NO: MC/060/019
SCALE: 1:50
DATE: Dec 09

REV:

NOTES:

DESIGN DRAWING FOR INFORMATION ONLY, AND IS NOT TO BE CONSTRUCTED FROM.
ALL DIMENSIONS TO BE CHECKED ON SITE. THIS DRAWING IS COPYRIGHT