


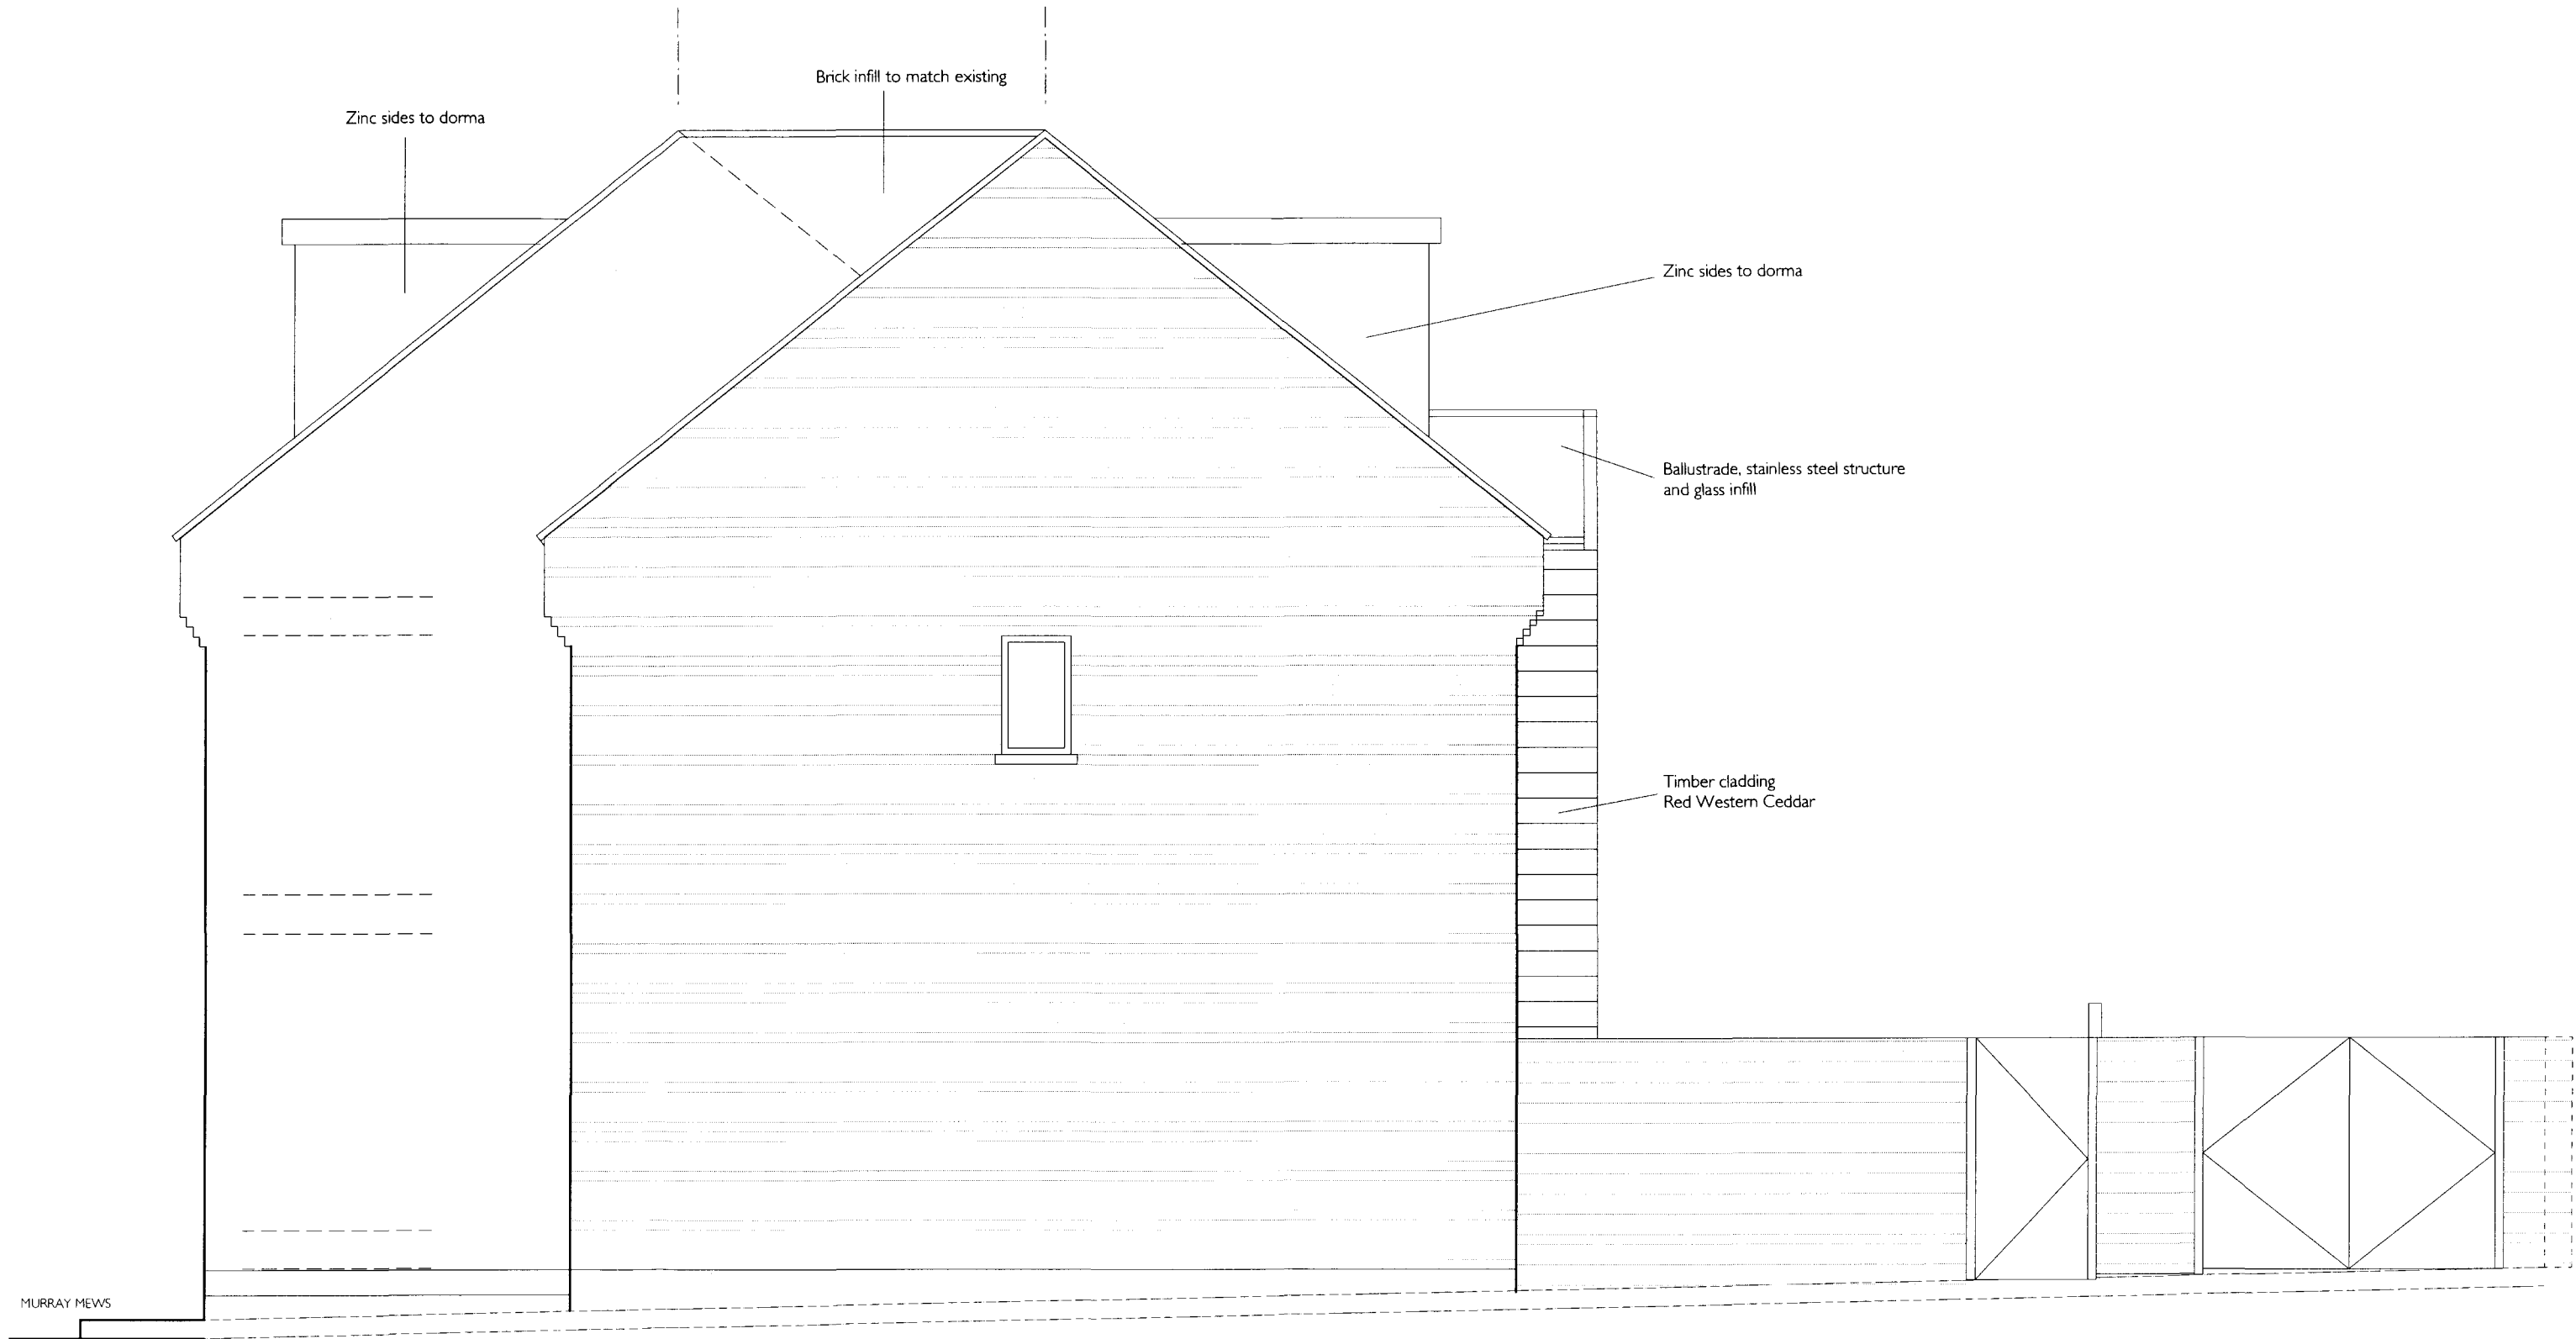

MARTINS CAMISULI 62B GALSFORD STREET, LONDON NW5 2PH TEL: 020 7267 85 76 FAX: 020 7267 85 76 EMAIL: info@martinscamisuli.com

DRWG TITLE: PROPOSED NORTH ELEVATION
DRWG NO: MC/060/022
SCALE: 1.50
DATE: Dec 09

REV:
NOTES:

DESIGN DRAWING FOR INFORMATION ONLY, AND IS NOT TO BE CONSTRUCTED FROM.
ALL DIMENSIONS TO BE CHECKED ON SITE. THIS DRAWING IS COPYRIGHT