
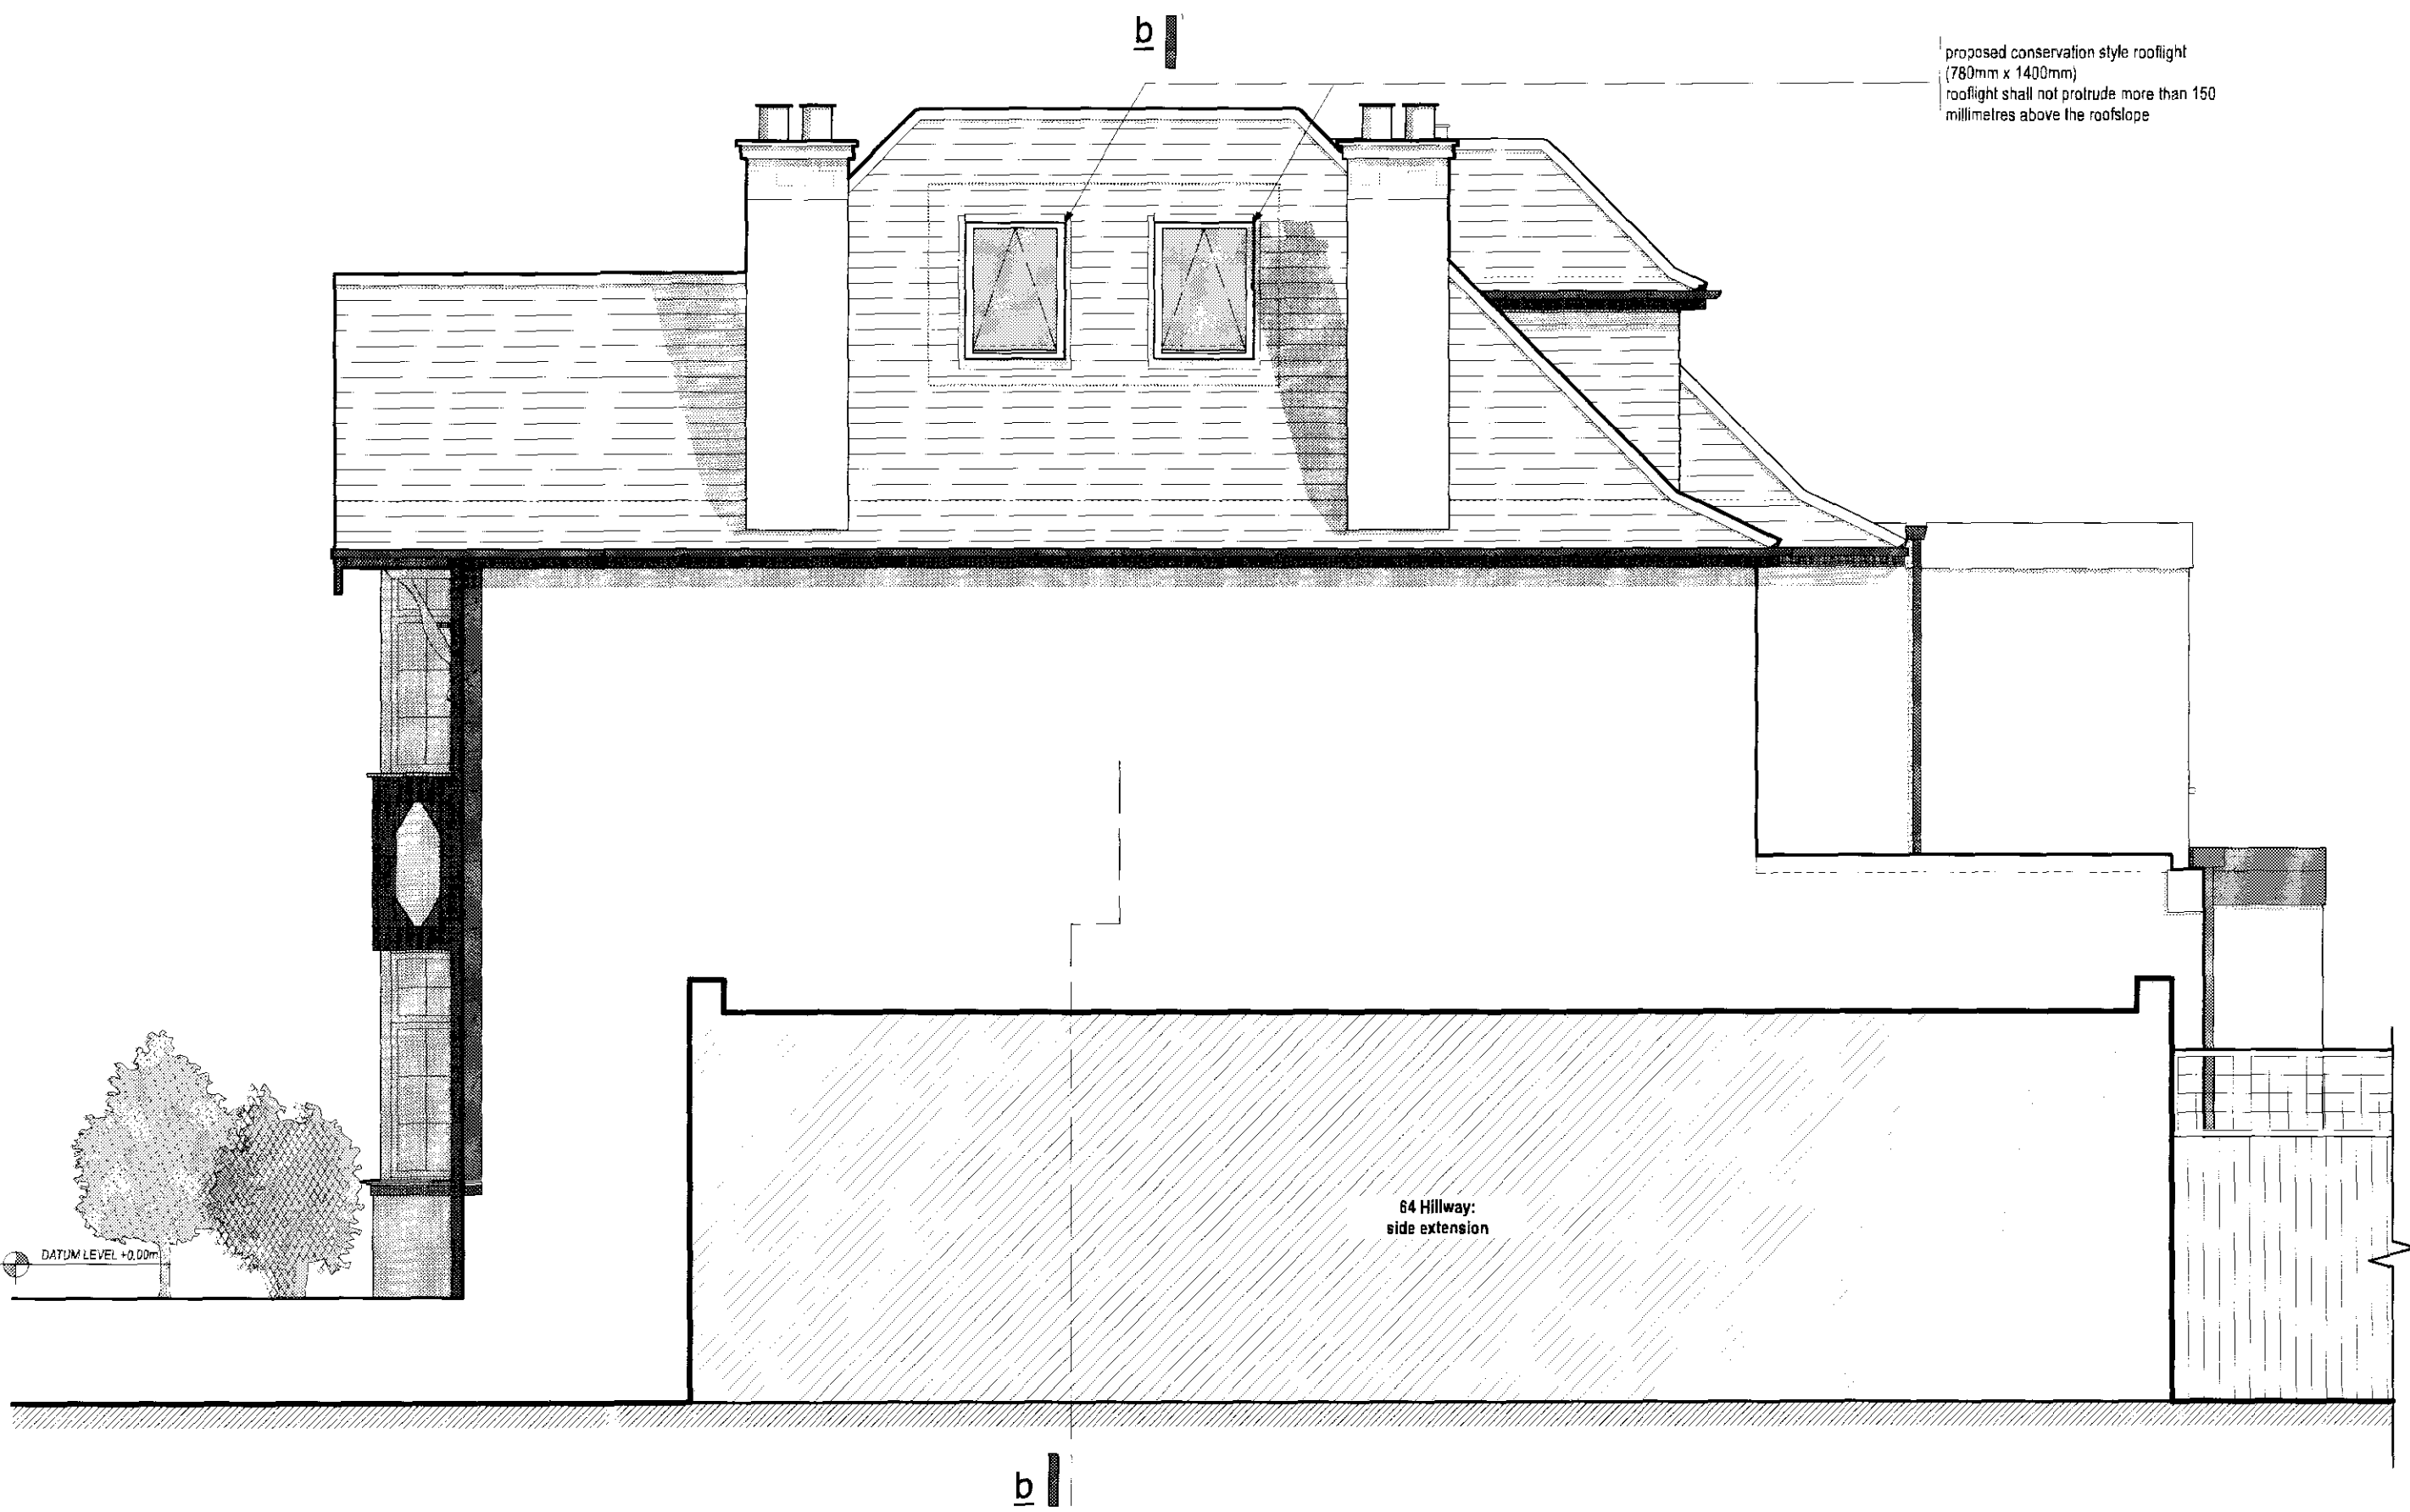



right (south) elevation: approved

scale = 1:50

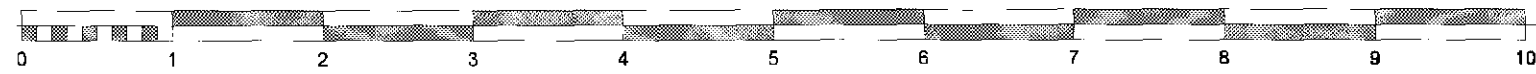

right (south) elevation: proposed

scale = 1:50

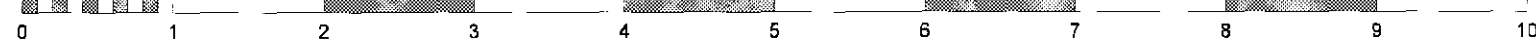

- NOTES:**
1. Do not scale drawing.
 2. Dimensions are in millimetres unless otherwise noted.
 3. Drawings are subject to all necessary consents.
 4. These drawings are for Planning Application purposes only and should not be used for construction. Dimensions, areas, levels and existing conditions & construction to be verified at all critical locations prior to further design development.
 5. These drawings are the property of Peat Fire Studios and are not to be used without their prior approval.

JOB #	: 0906/1	DATE	: July 2009
CLIENT NAME	: Joe Clarke		
PROJECT ADDRESS	: 66 Hillway, London N6 6DP		
sheet #	: PP2.2.2		

revisions

scale: as noted on A1 drawn by: MMP