




rear (east) elevation: approved

scale = 1:50

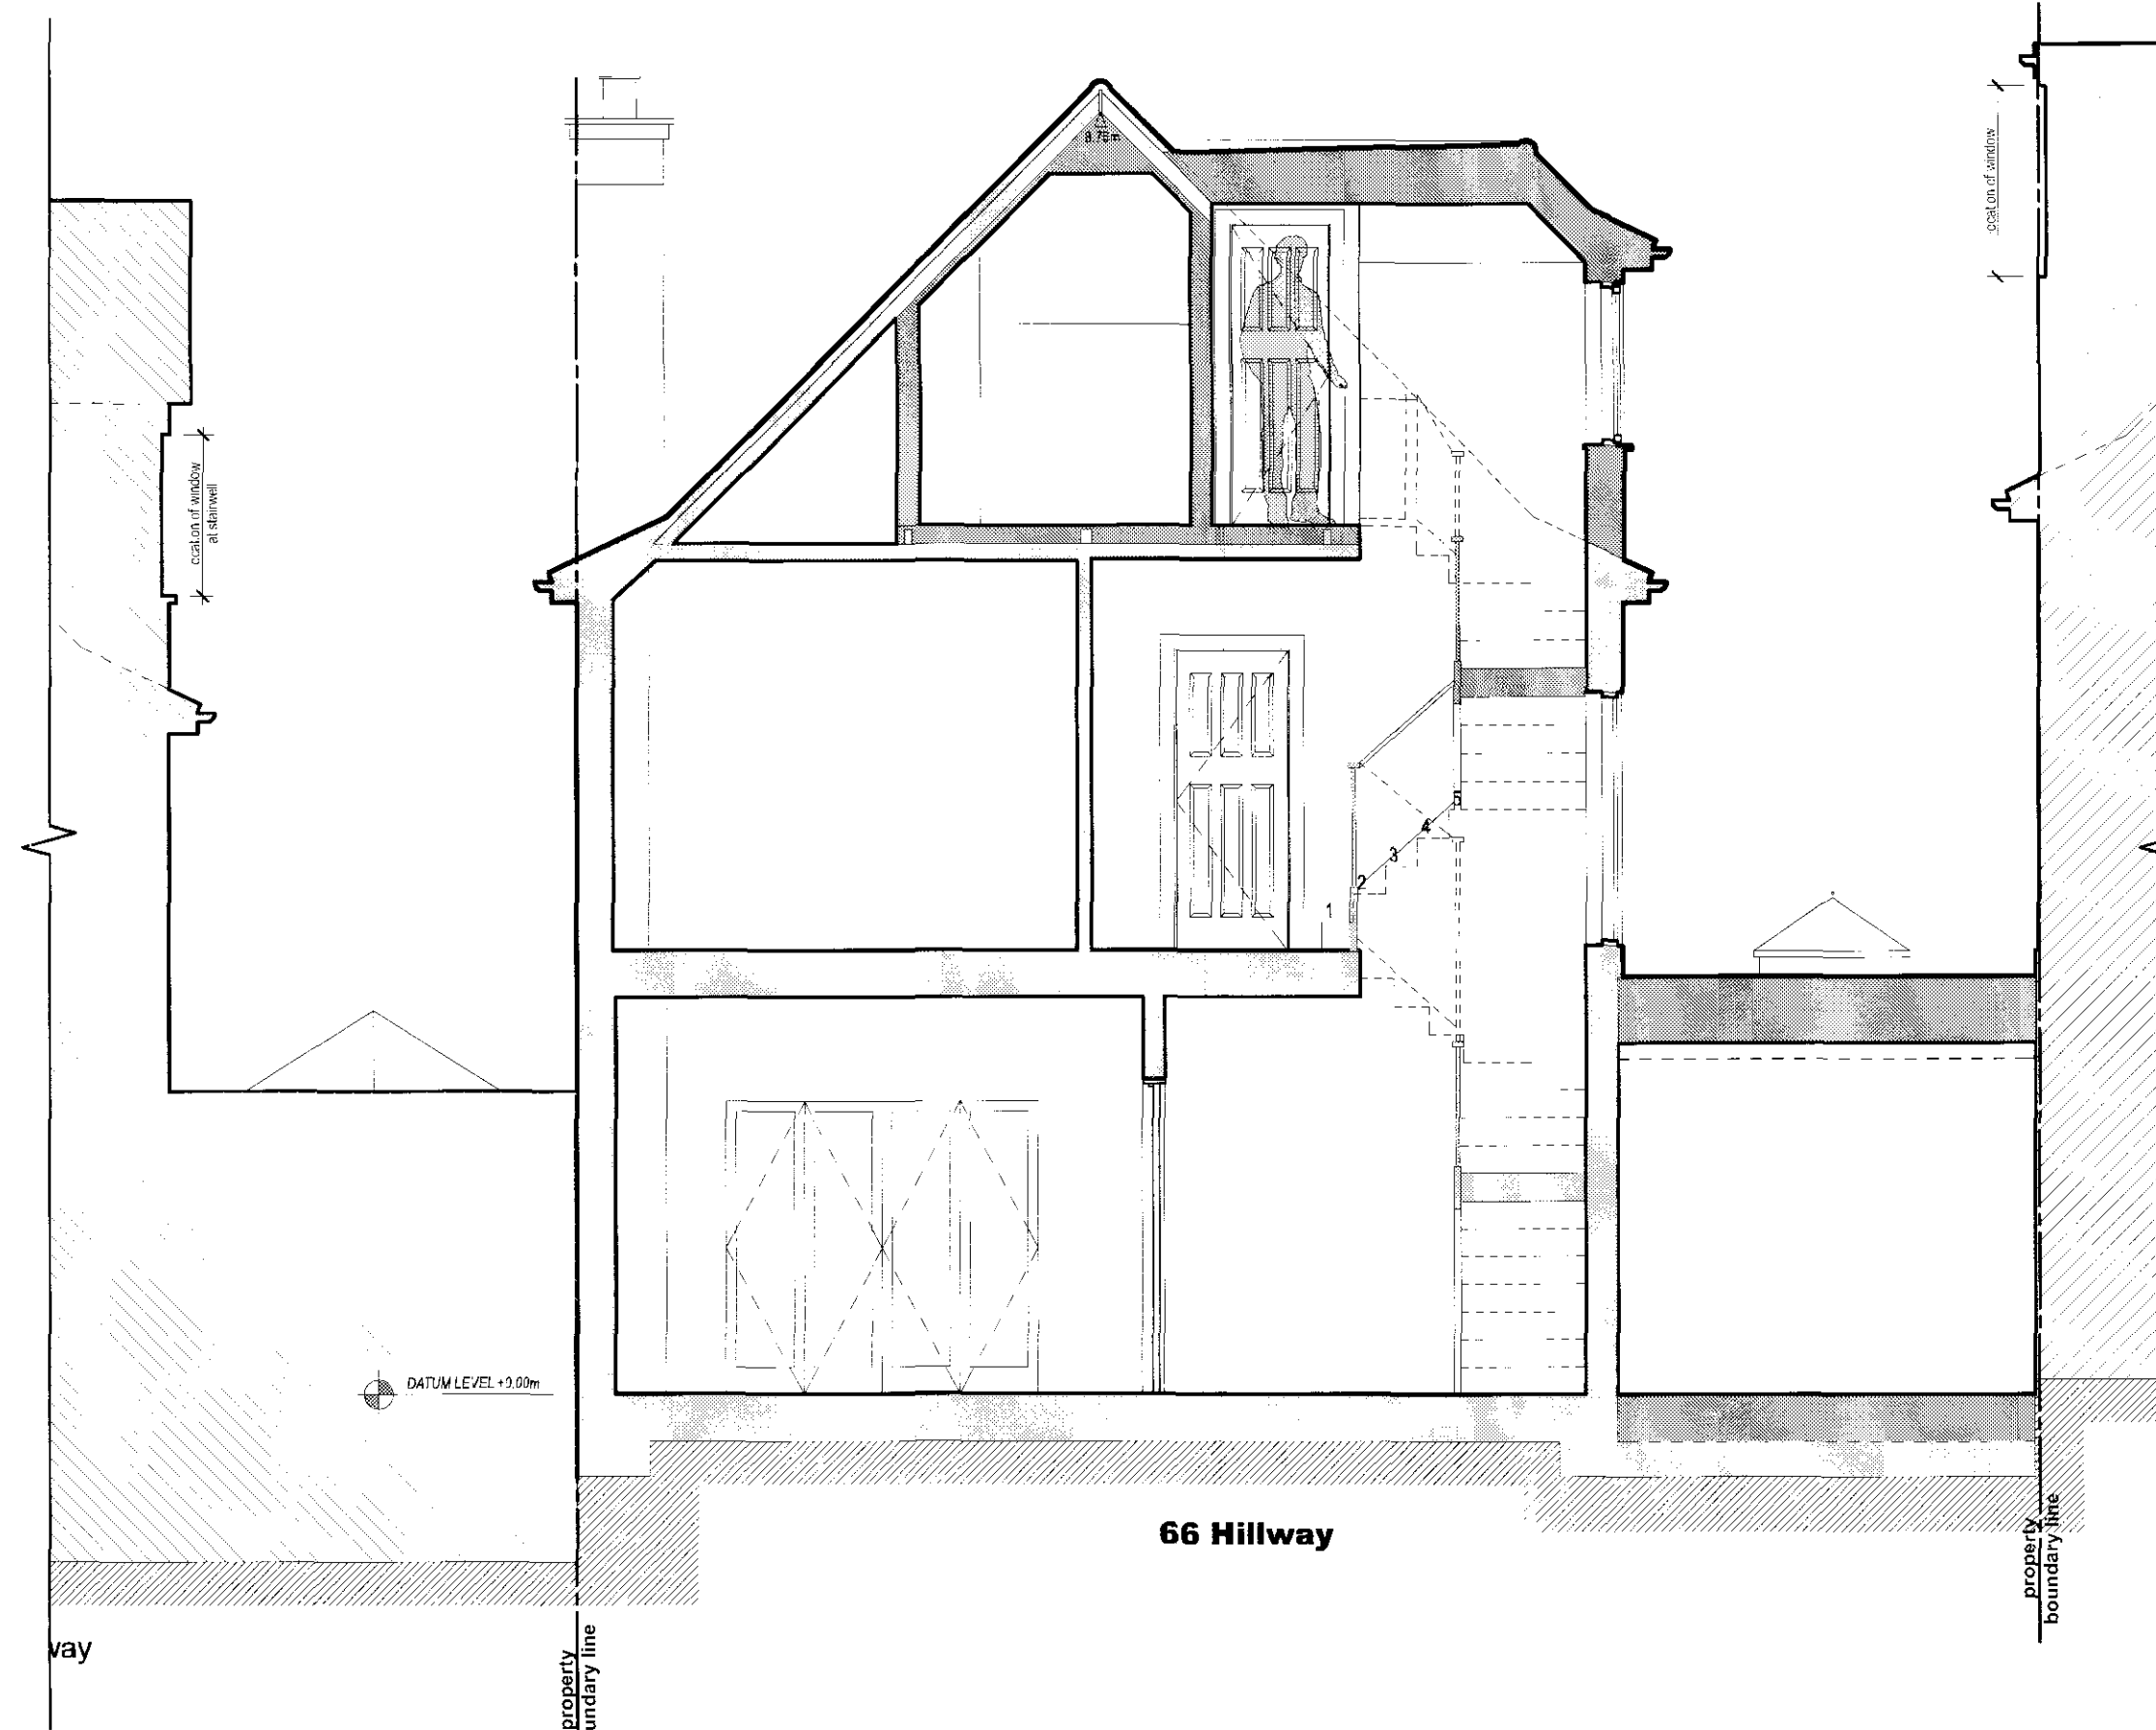

section bb: approved


scale = 1:50

NOTES:
 1. Do not scale drawing.
 2. Dimensions are in millimetres unless otherwise noted.
 3. Drawings are subject to all necessary consents.
 4. These drawings are for Planning Application purposes only and should not be used for construction. Dimensions, areas, levels and existing conditions & construction to be verified at all critical locations prior to further design development.
 5. These drawings are the property of Peat Fire Studios and are not to be used without their prior approval.



rear (east) elevation: proposed

scale = 1:50

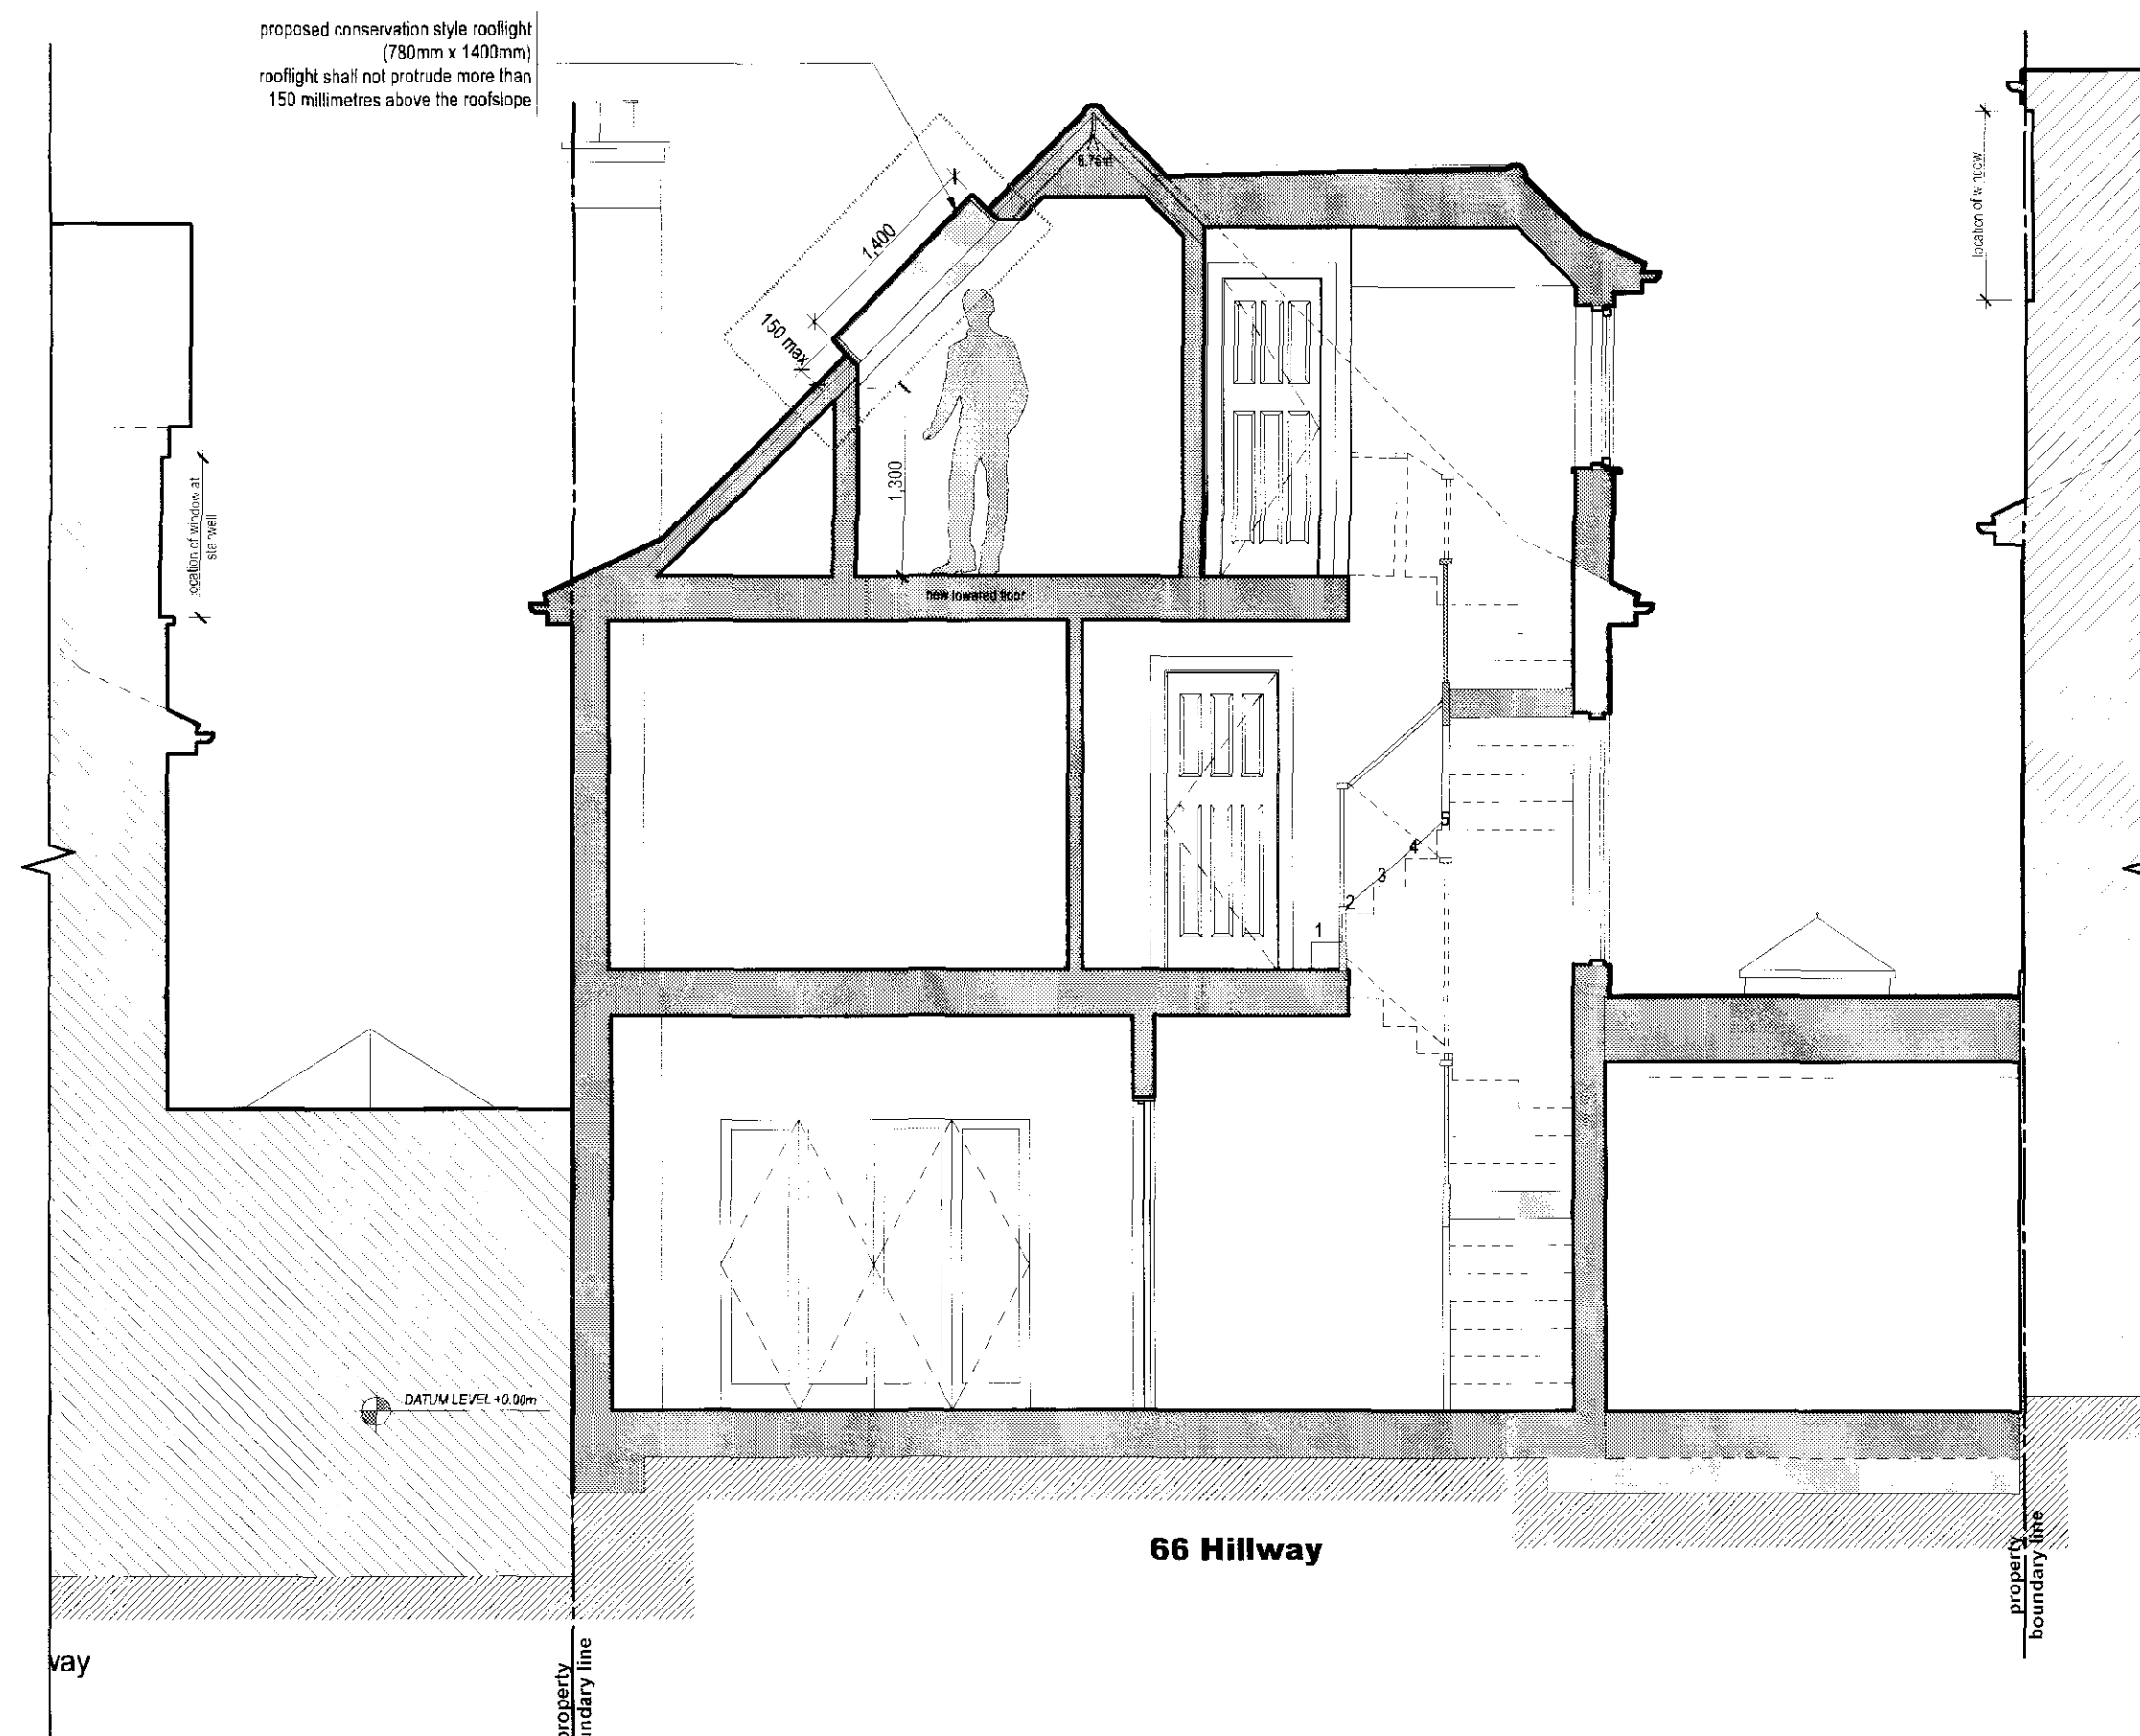

section bb: proposed

scale = 1:50

legend

- existing wall
- approved construction
- existing wall to be demolished
- proposed construction

JOB # : 0906/1 DATE : July 2009
 CLIENT NAME : Joe Clarke
 PROJECT ADDRESS : 66 Hillway, London N6 6DP
 sheet # : PP2.2.3

scale : as noted on A1 drawn by : MMP

planning
 peat studios
 old world craftsmanship, brand new media