




ELEVATION - EXTERNAL WALL

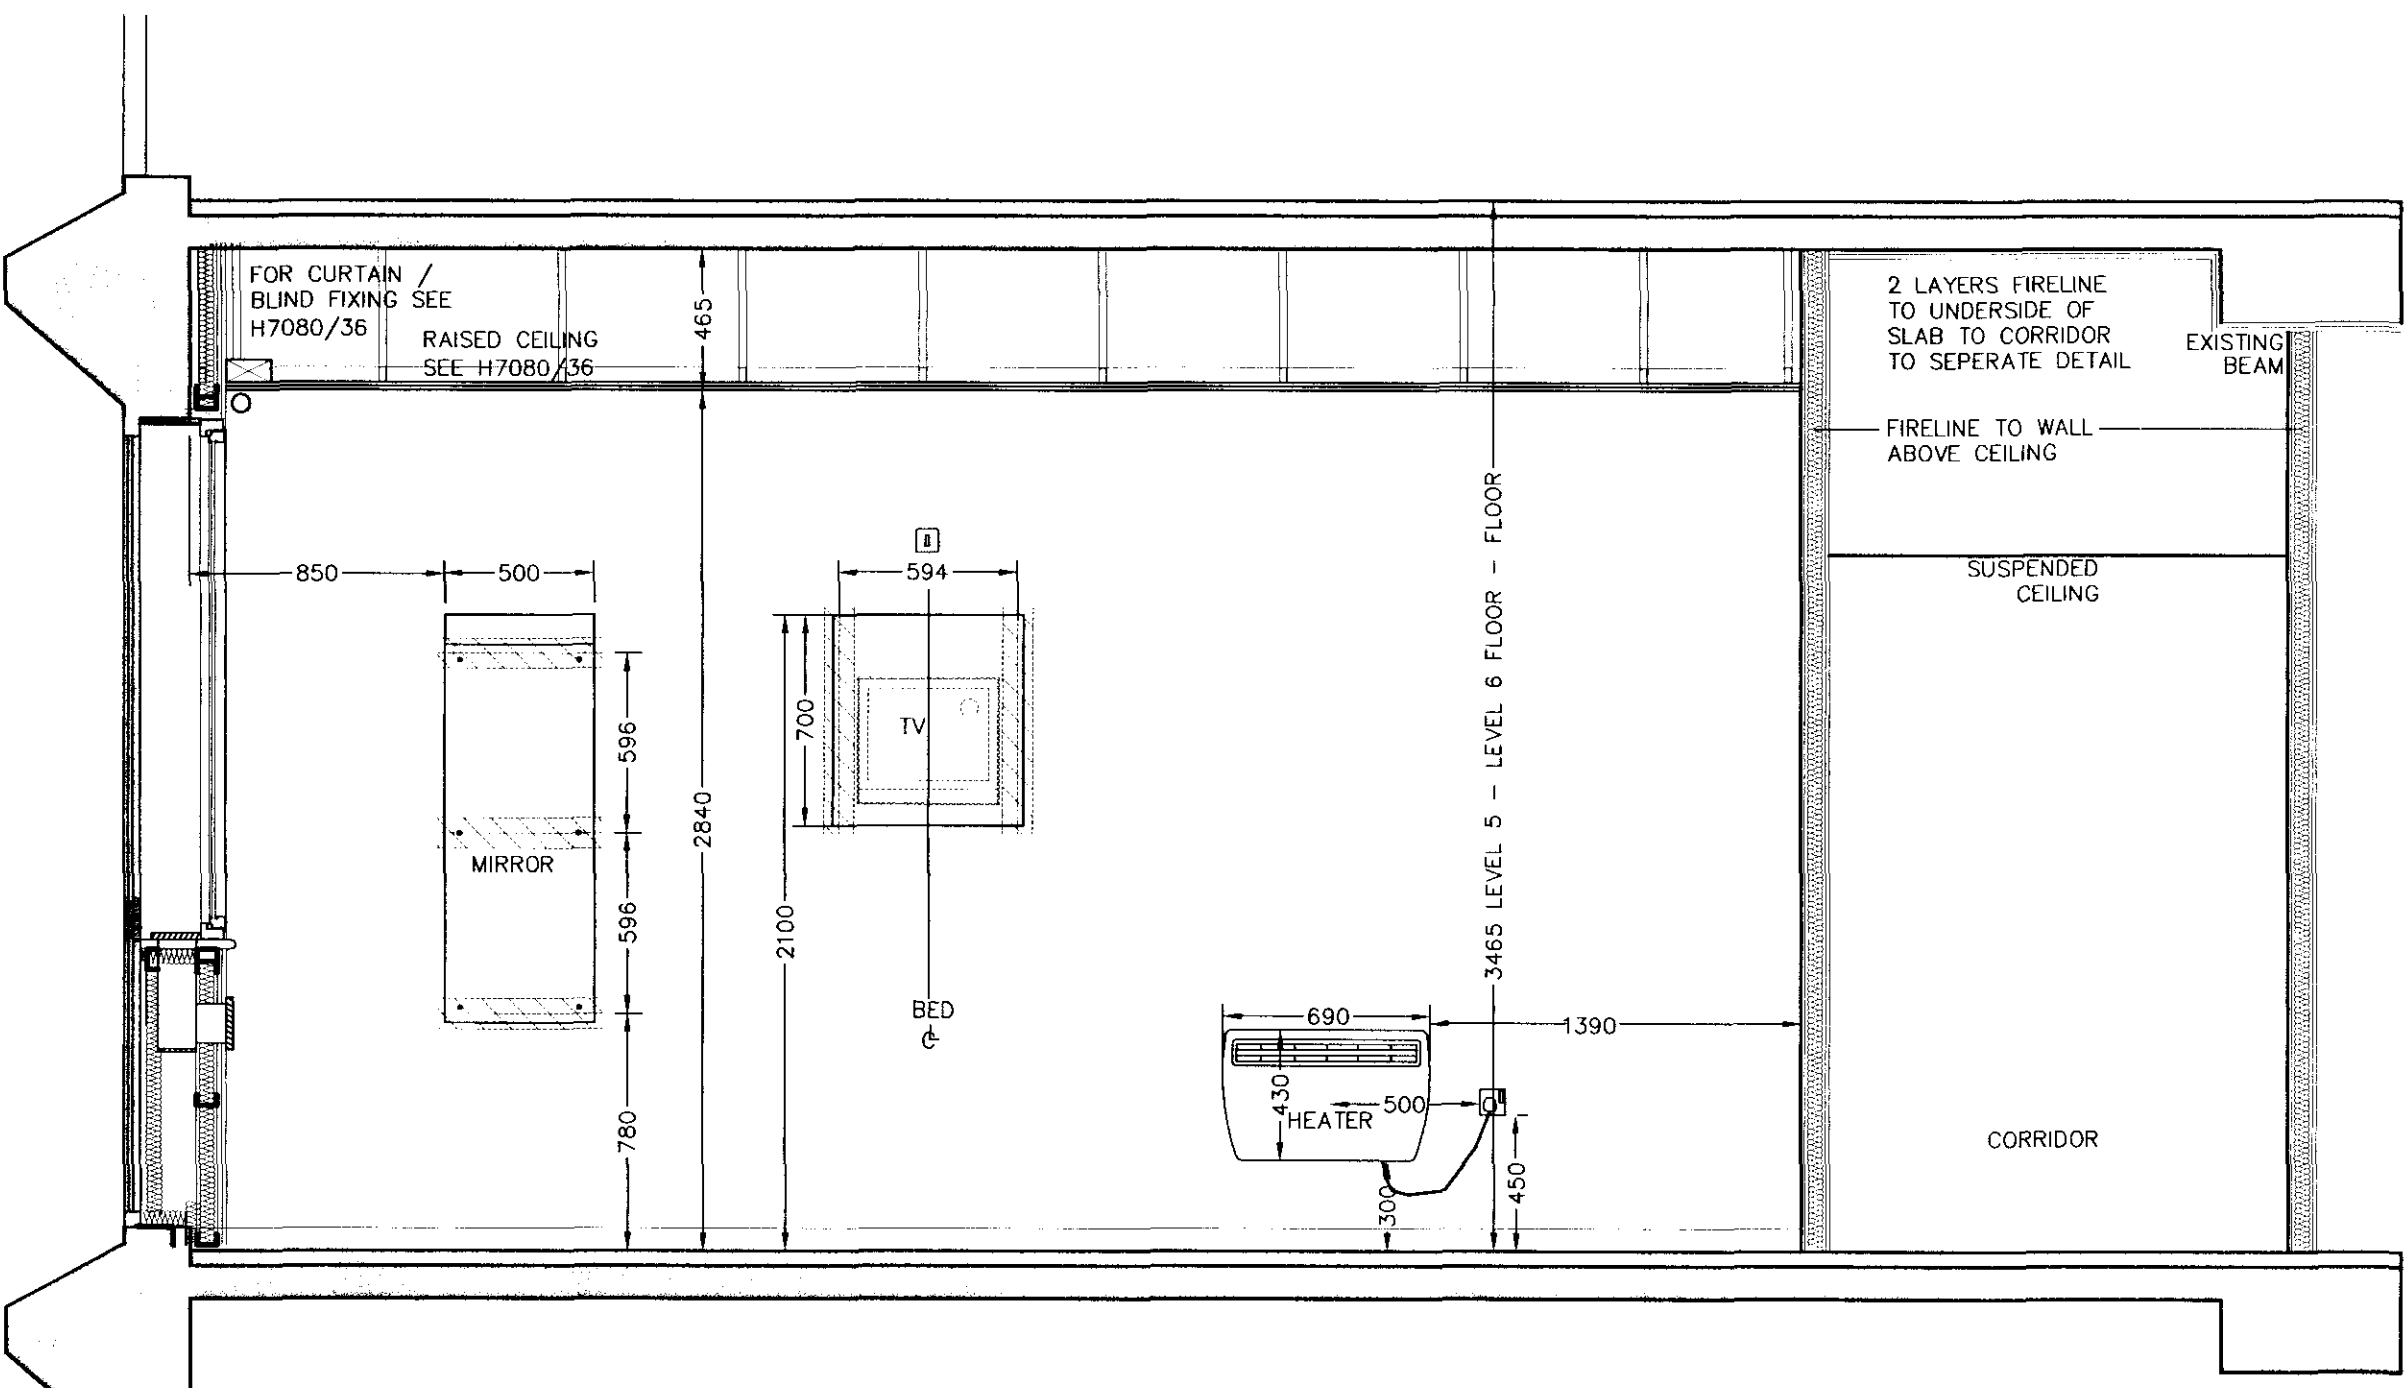

ELEVATION - TV WALL

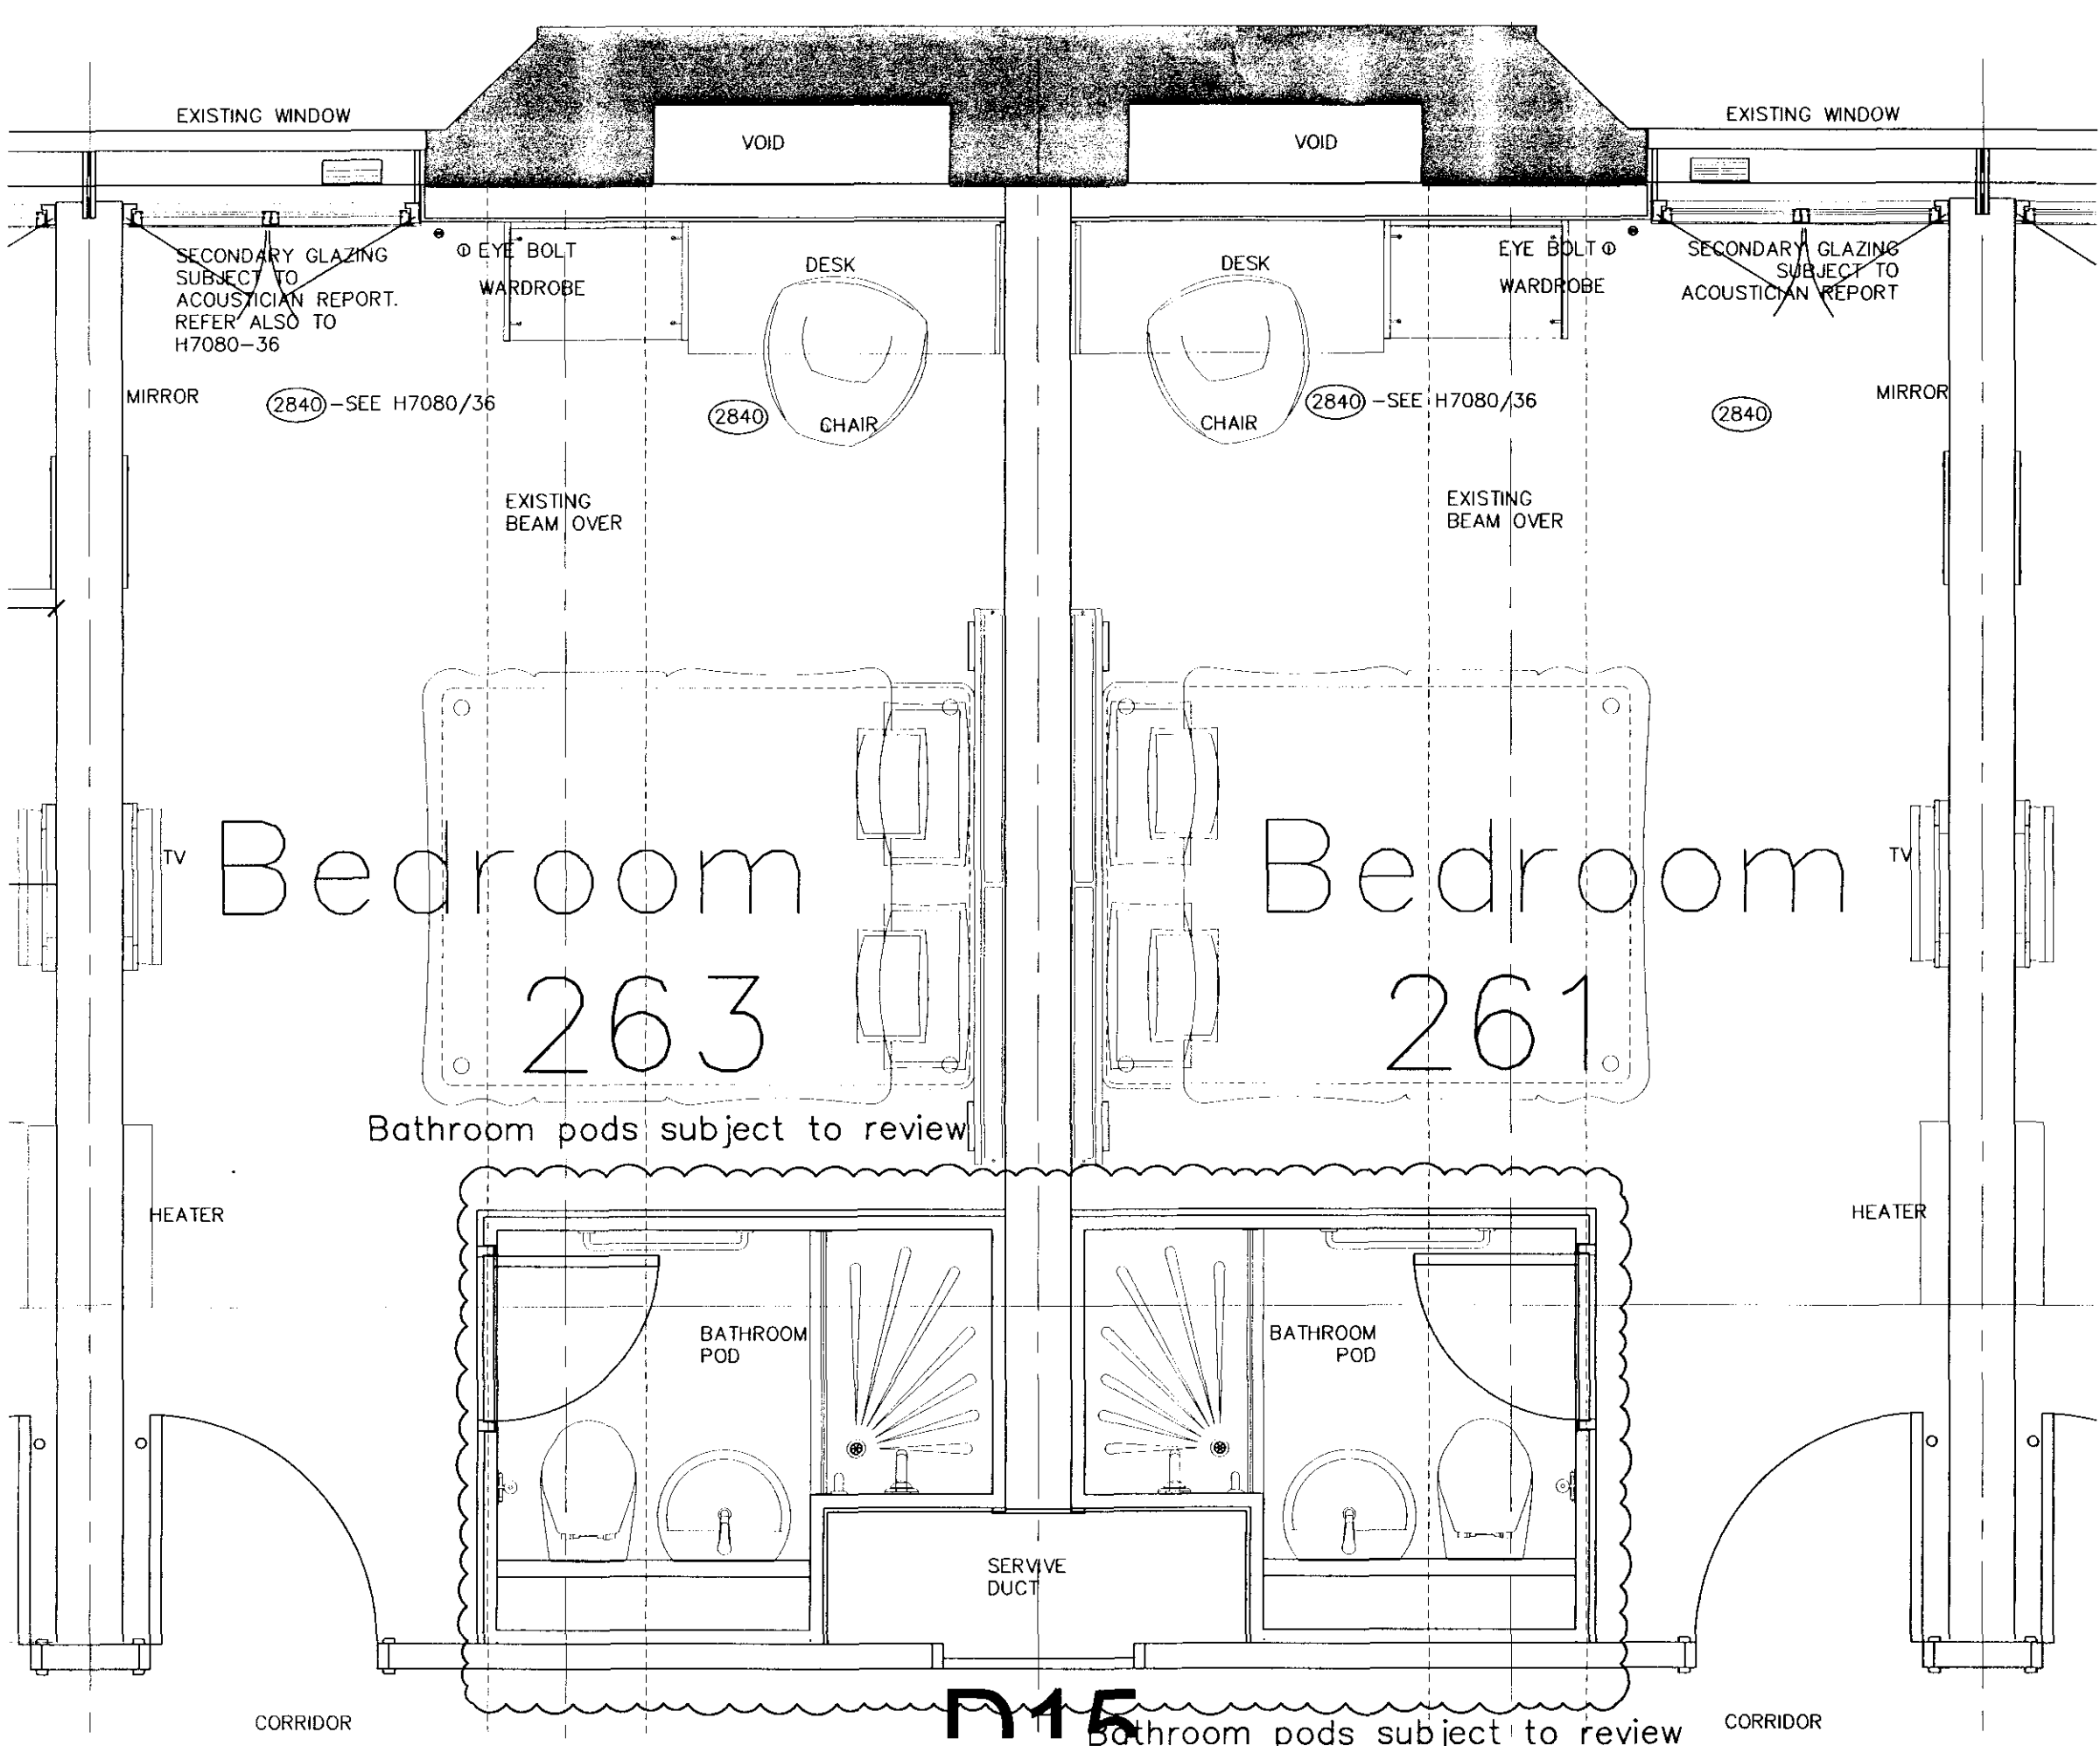

LEVEL 5 - PLAN - 1:25

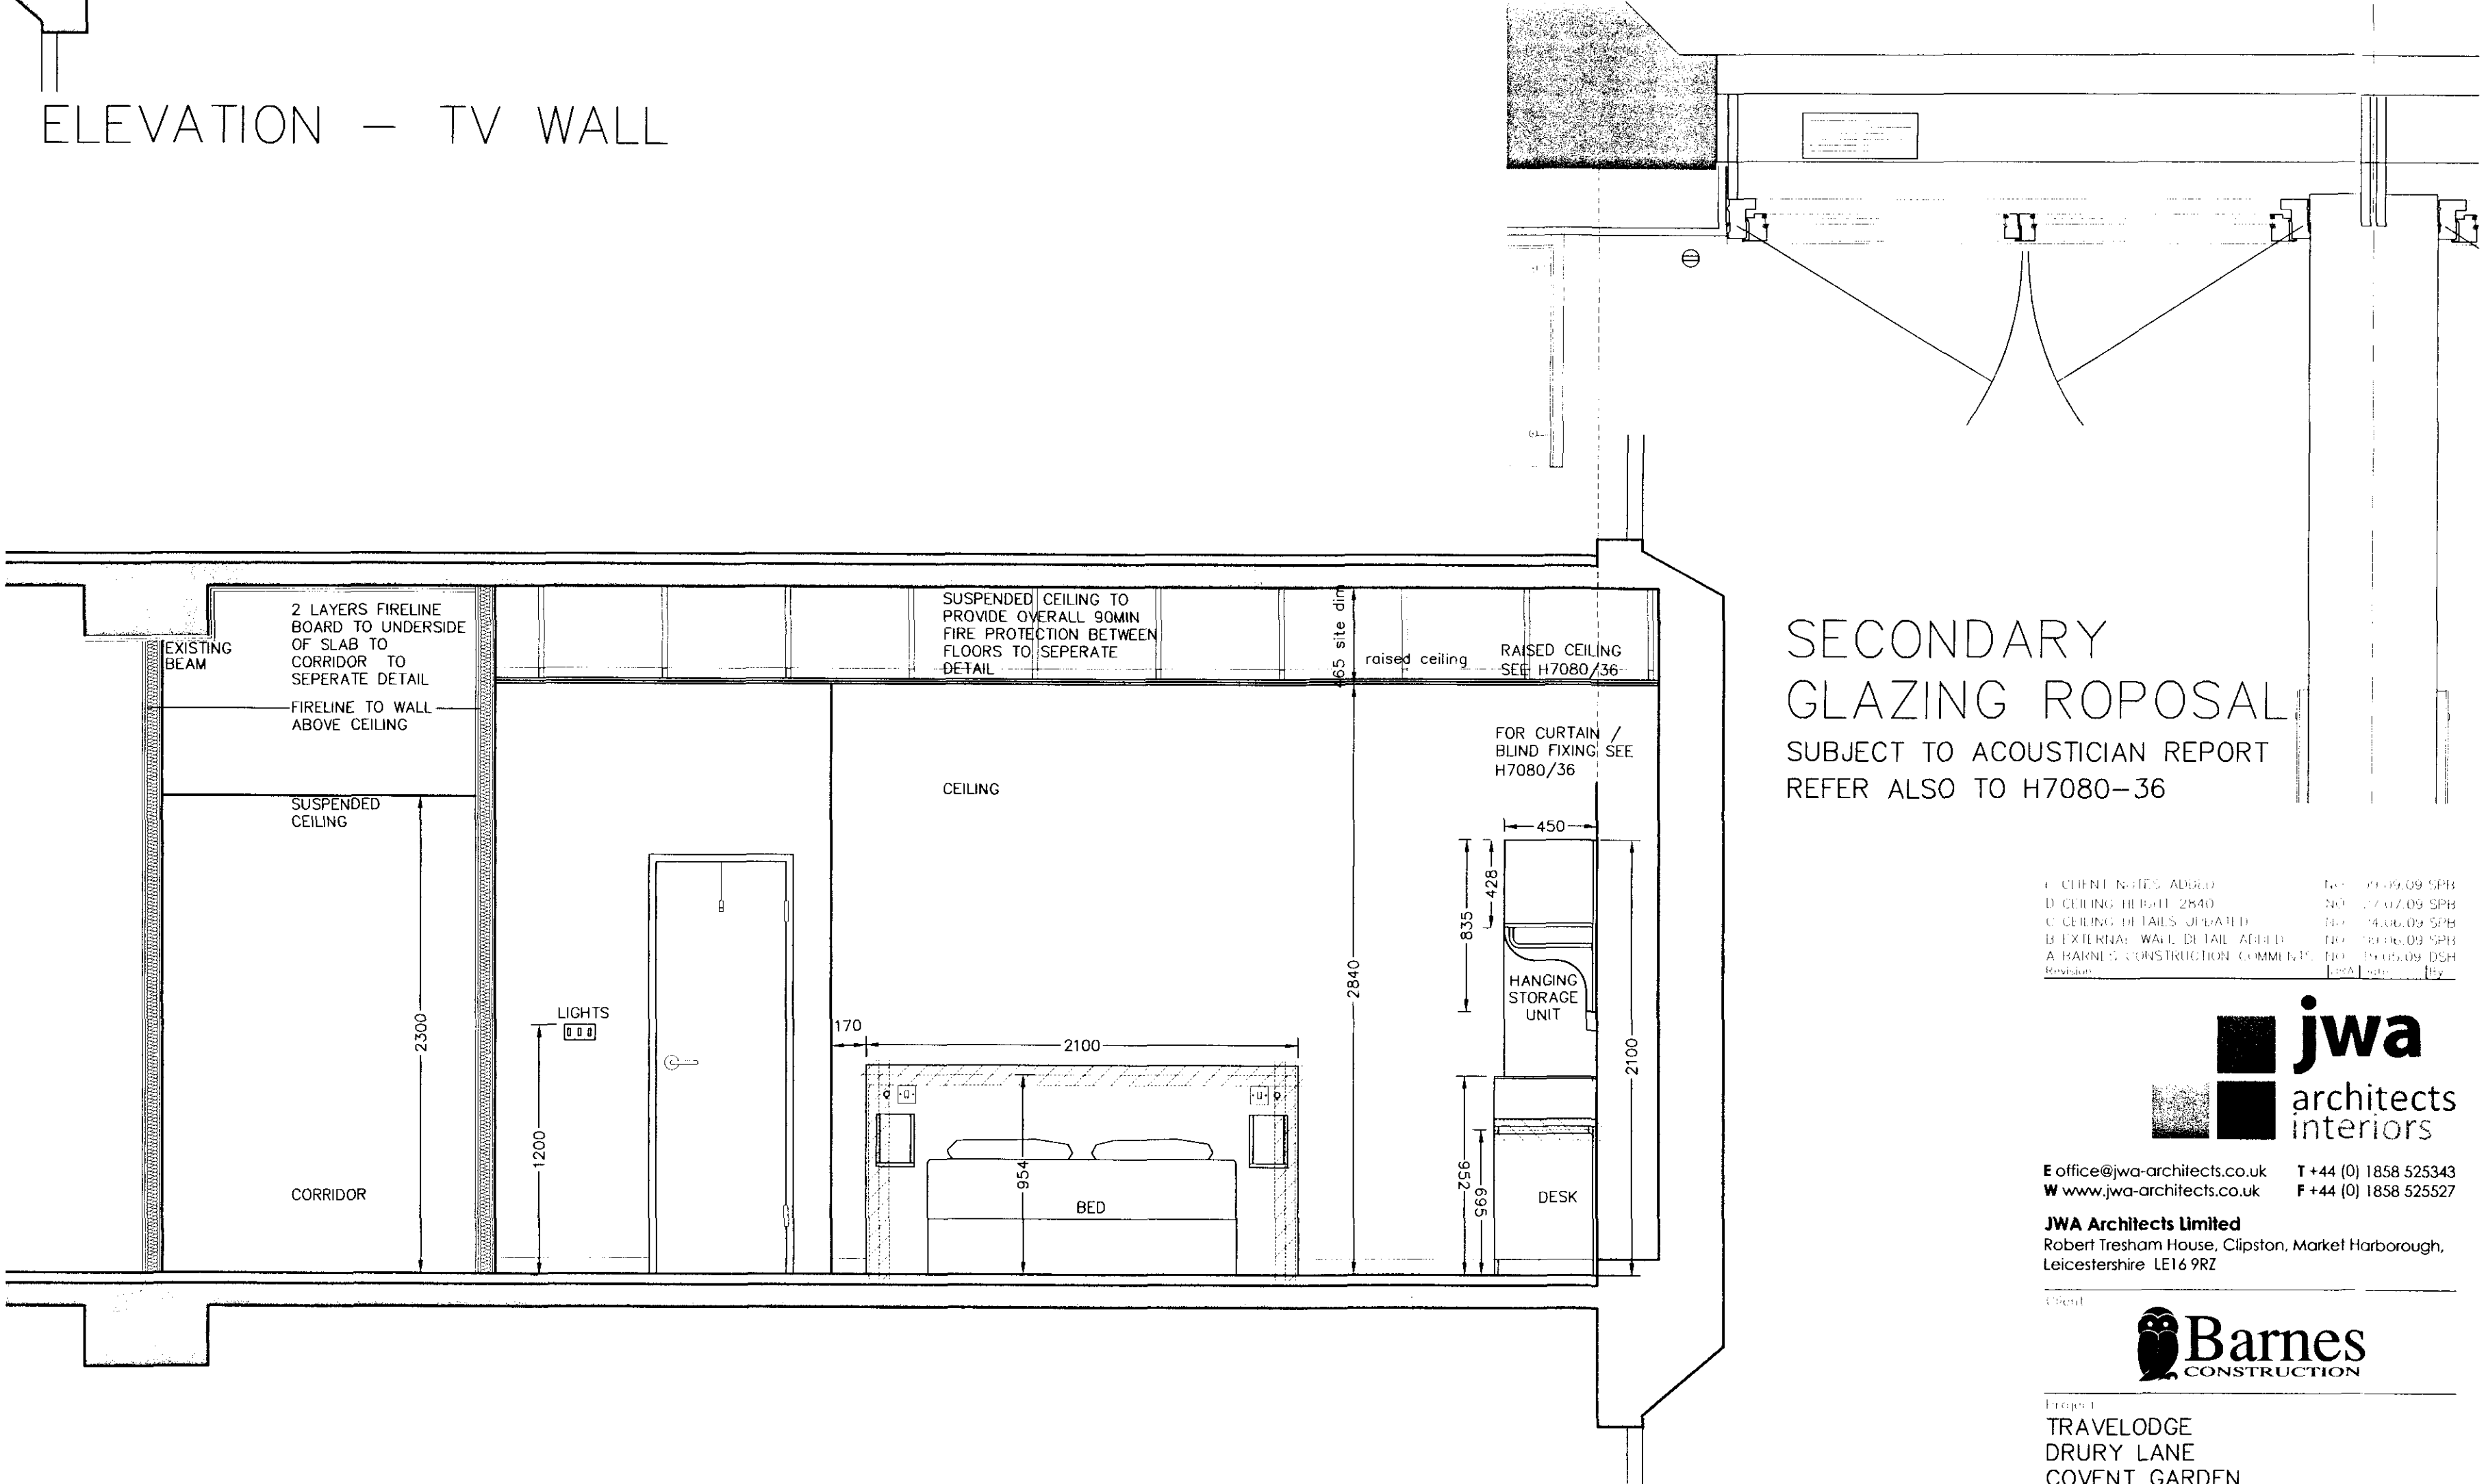

ELEVATION - BEDHEAD WALL

SECONDARY GLAZING ROPOSAL
SUBJECT TO ACOUSTICIAN REPORT
REFER ALSO TO H7080-36

CLIENT NOTES: ADDED
D. CEILING HEIGHT 2840
C. CEILING HEIGHTS CREATED
B. EXTERIOR WALL DETAIL ADDED
A. BARNES CONSTRUCTION CRIMINALS
Revision: 1

DATE: 19.01.09 SPB
DATE: 27.02.09 SPB
DATE: 14.06.09 SPB
DATE: 19.06.09 SPB
DATE: 19.06.09 DSH



E office@jwa-architects.co.uk T +44 (0) 1858 525343
W www.jwa-architects.co.uk F +44 (0) 1858 525527

JWA Architects Limited
Robert Tresham House, Clipston, Market Harborough,
Leicestershire LE16 9RZ



Project:
TRAVELDGE
DRURY LANE
COVENT GARDEN

Drawing:
TYPICAL BEDROOM
PROPOSED LEVEL 5 LAYOUT
PLAN / ELEVATIONS

Scale	Date	Drawn
1:25@A1	19.01.09	SPB
CAD: Ref		Checked
37d		
Drawn By		Checked By
H7080/37		E