


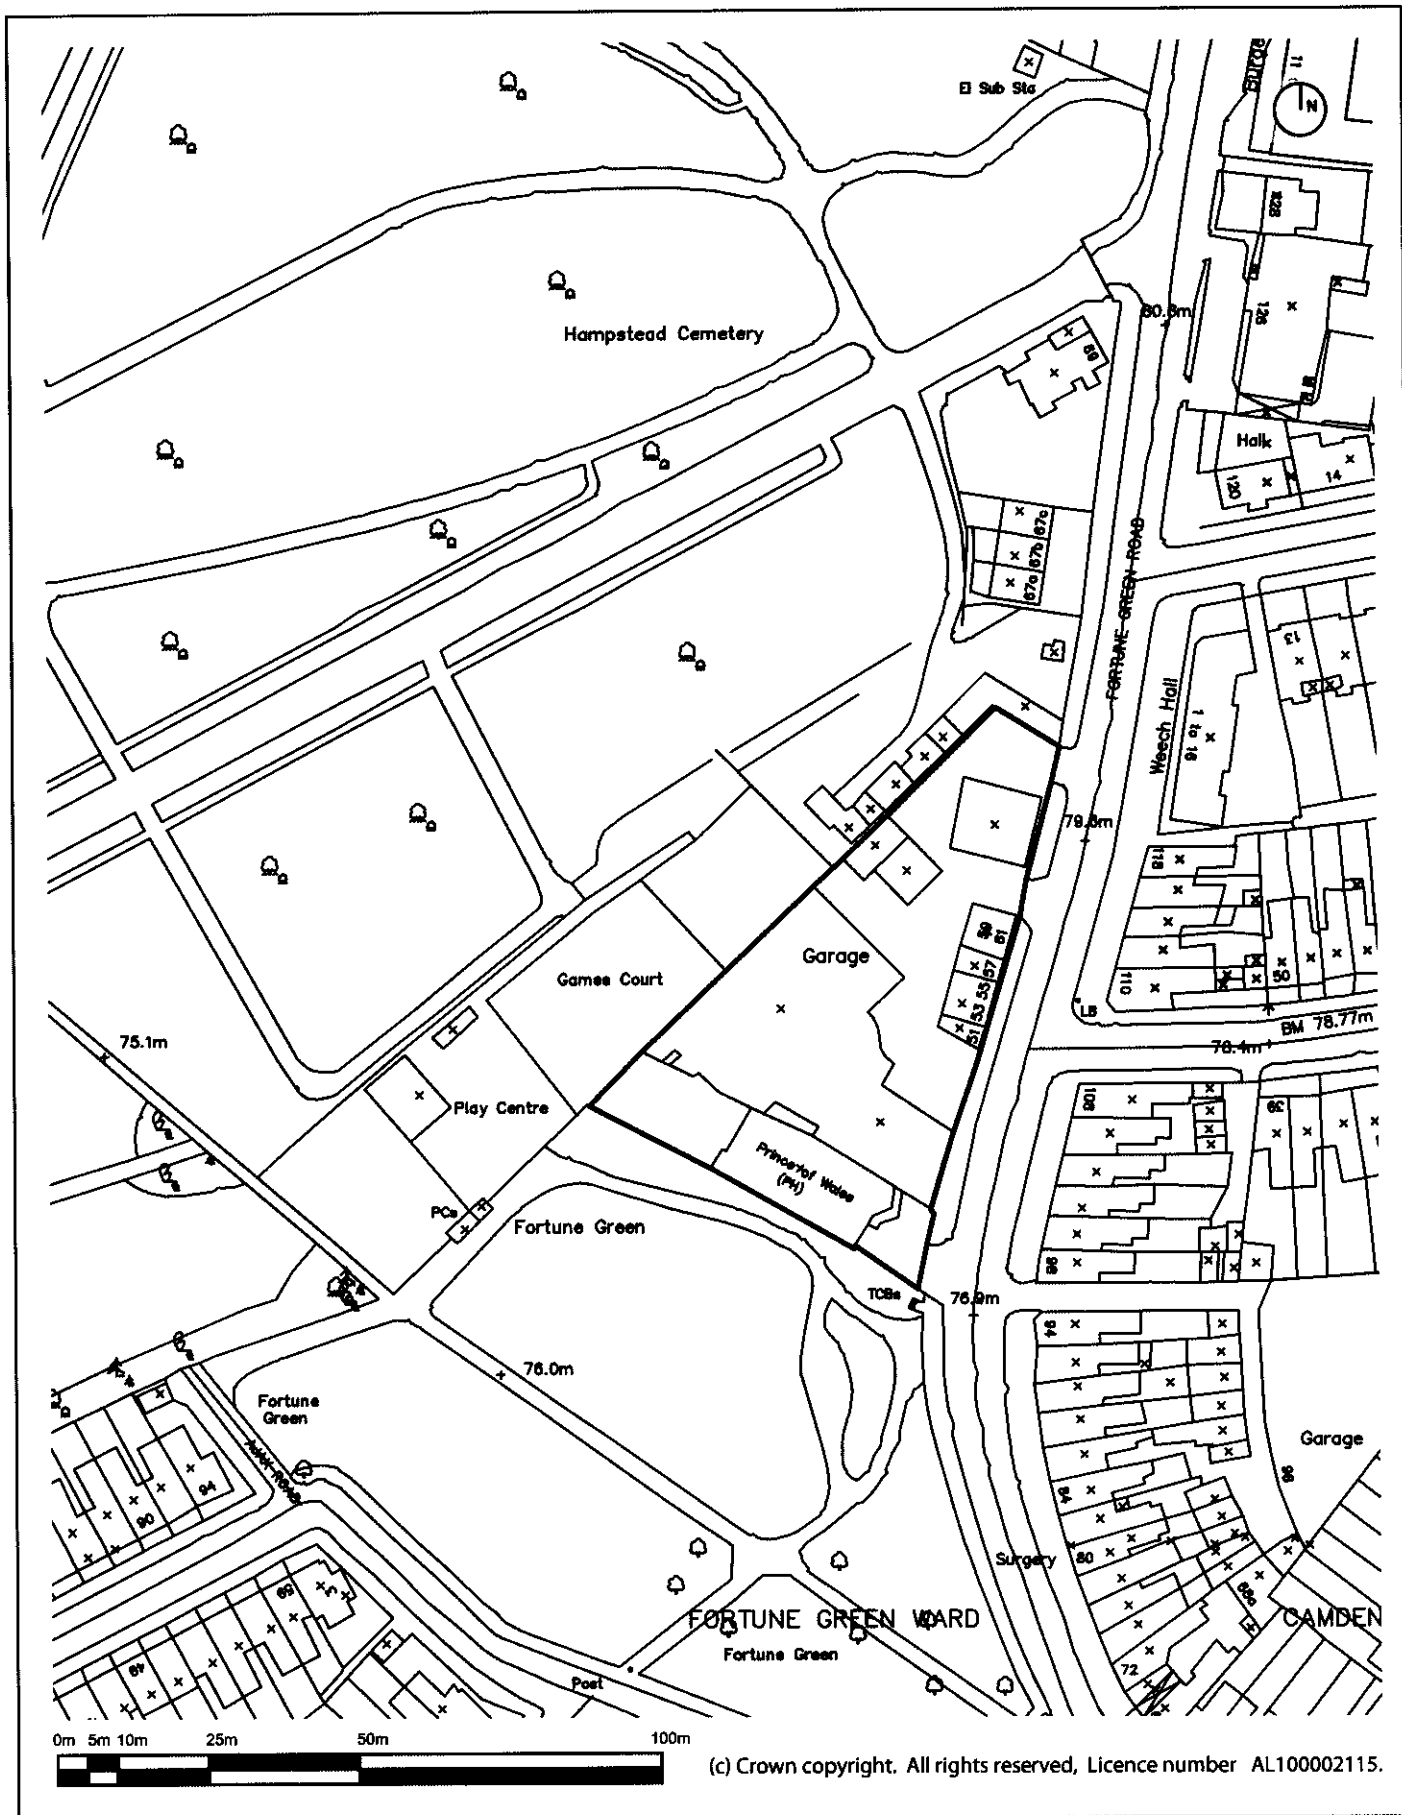

Client: Sager Management Ltd
Project: 37 - 63 Fortune Green Road
Title: Site Location Plan
Reference: SAGL1000-01
Date: November 2009
Scale: 1:1250 @ A4

TURLEYASSOCIATES

25 Savile Row
 London
 W1S 2ES
 T: 020 7851 4010
 F: 020 7851 4020